


| CROSS REFERENCE | |
|-----------------|--------|
| ITEM | SHEETS |
| GUARDRAIL | 26-27 |
| SIGNING | 70-75 |

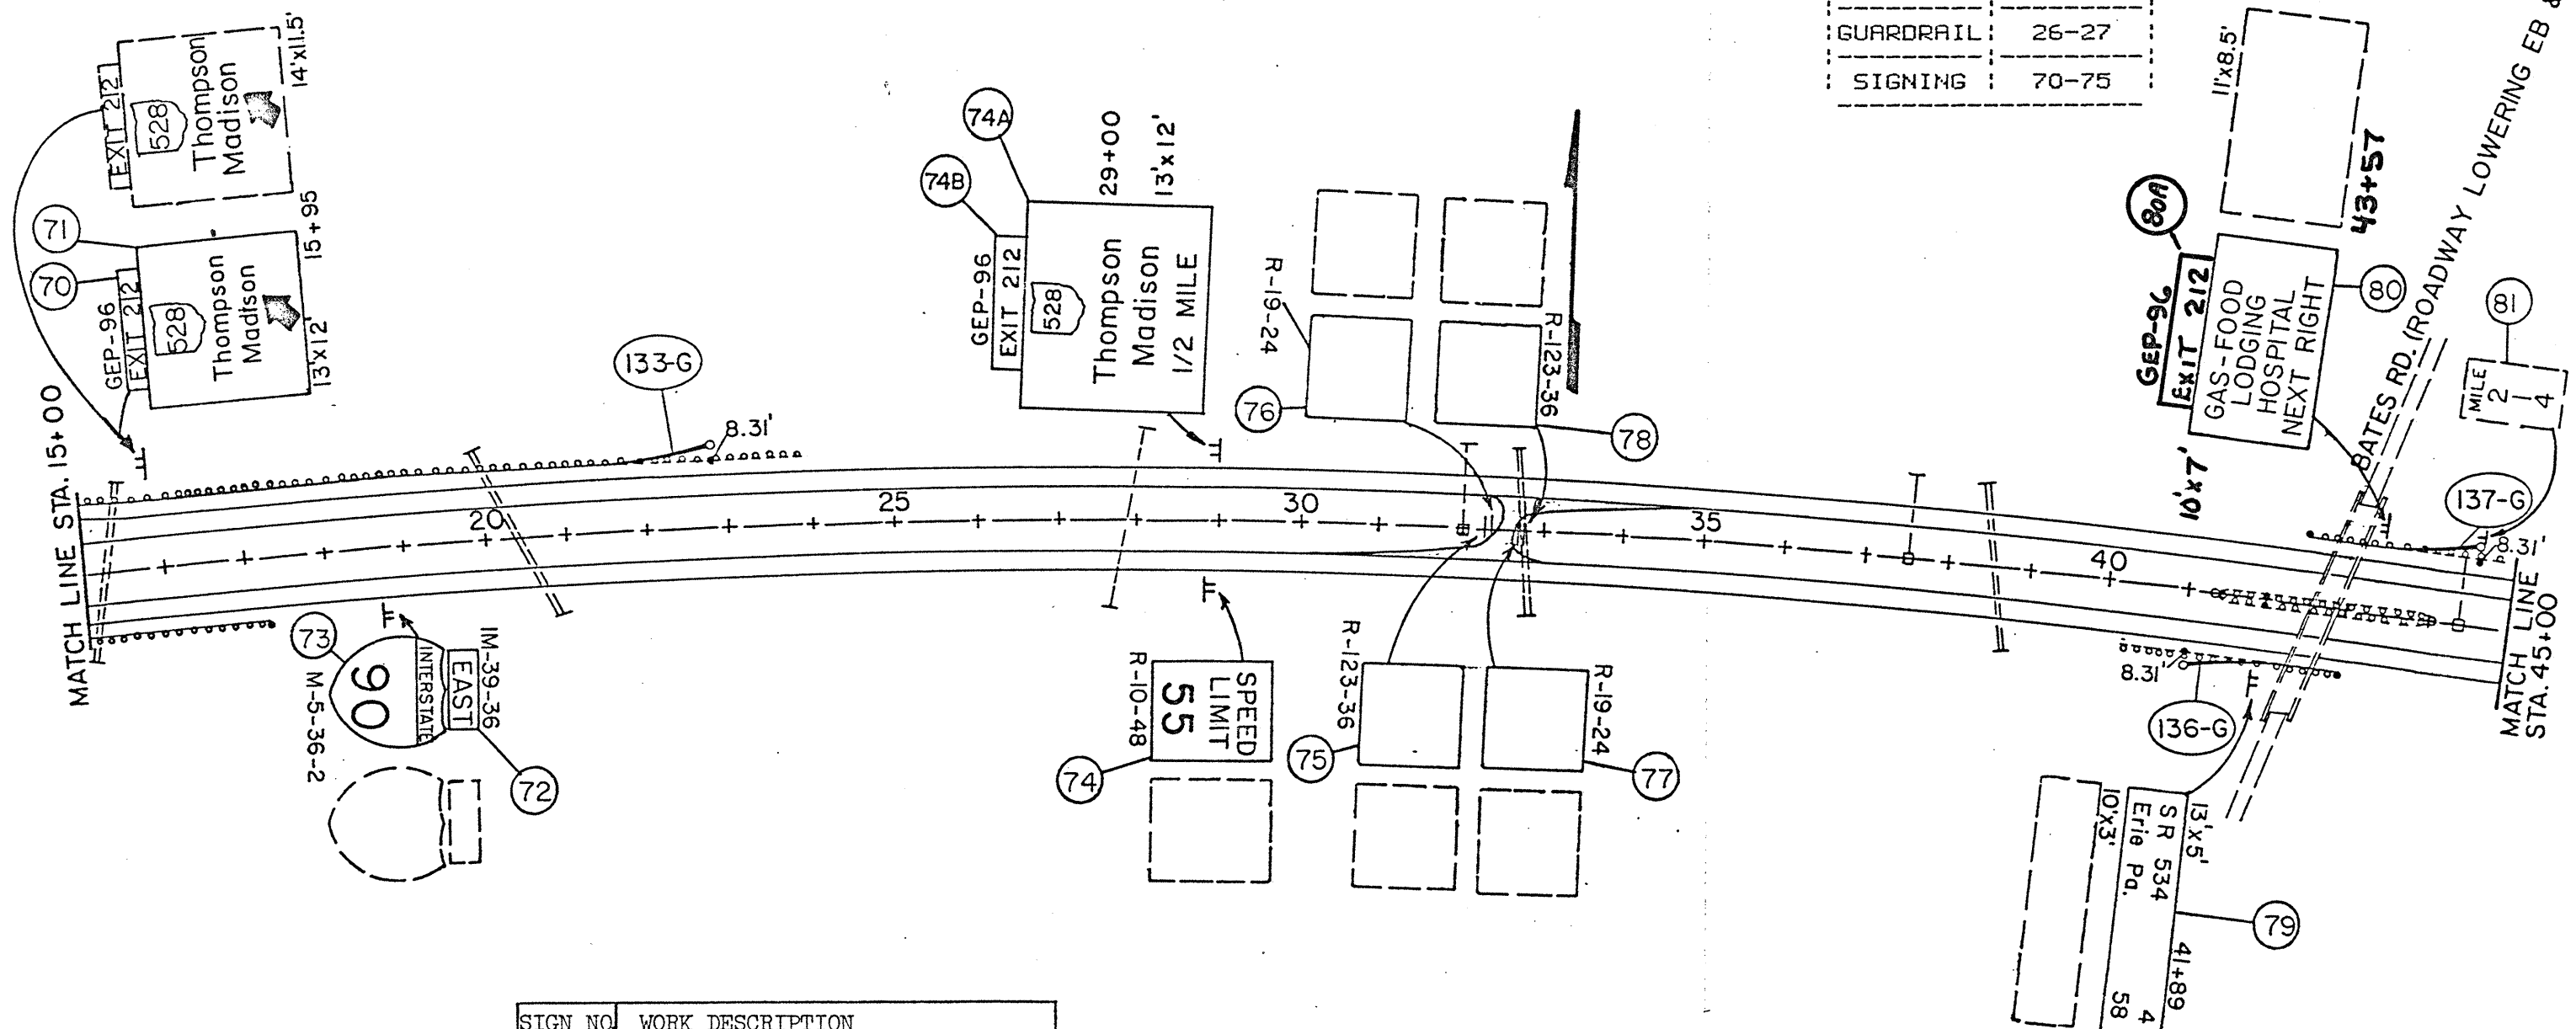

| SIGN NO. | WORK DESCRIPTION |
|----------|---|
| 74A | ERECT NEW GROUND MOUNTED SIGN ON NEW SUPPORTS. |
| 71, 80 | REMOVE EXISTING GROUND MOUNTED SIGN. ERECT NEW GROUND MOUNTED SIGN ON NEW SUPPORTS. |