


CROSS REFERENCE	
ITEM	SHEETS
GUARDRAIL	26-27
SIGNING	70-75

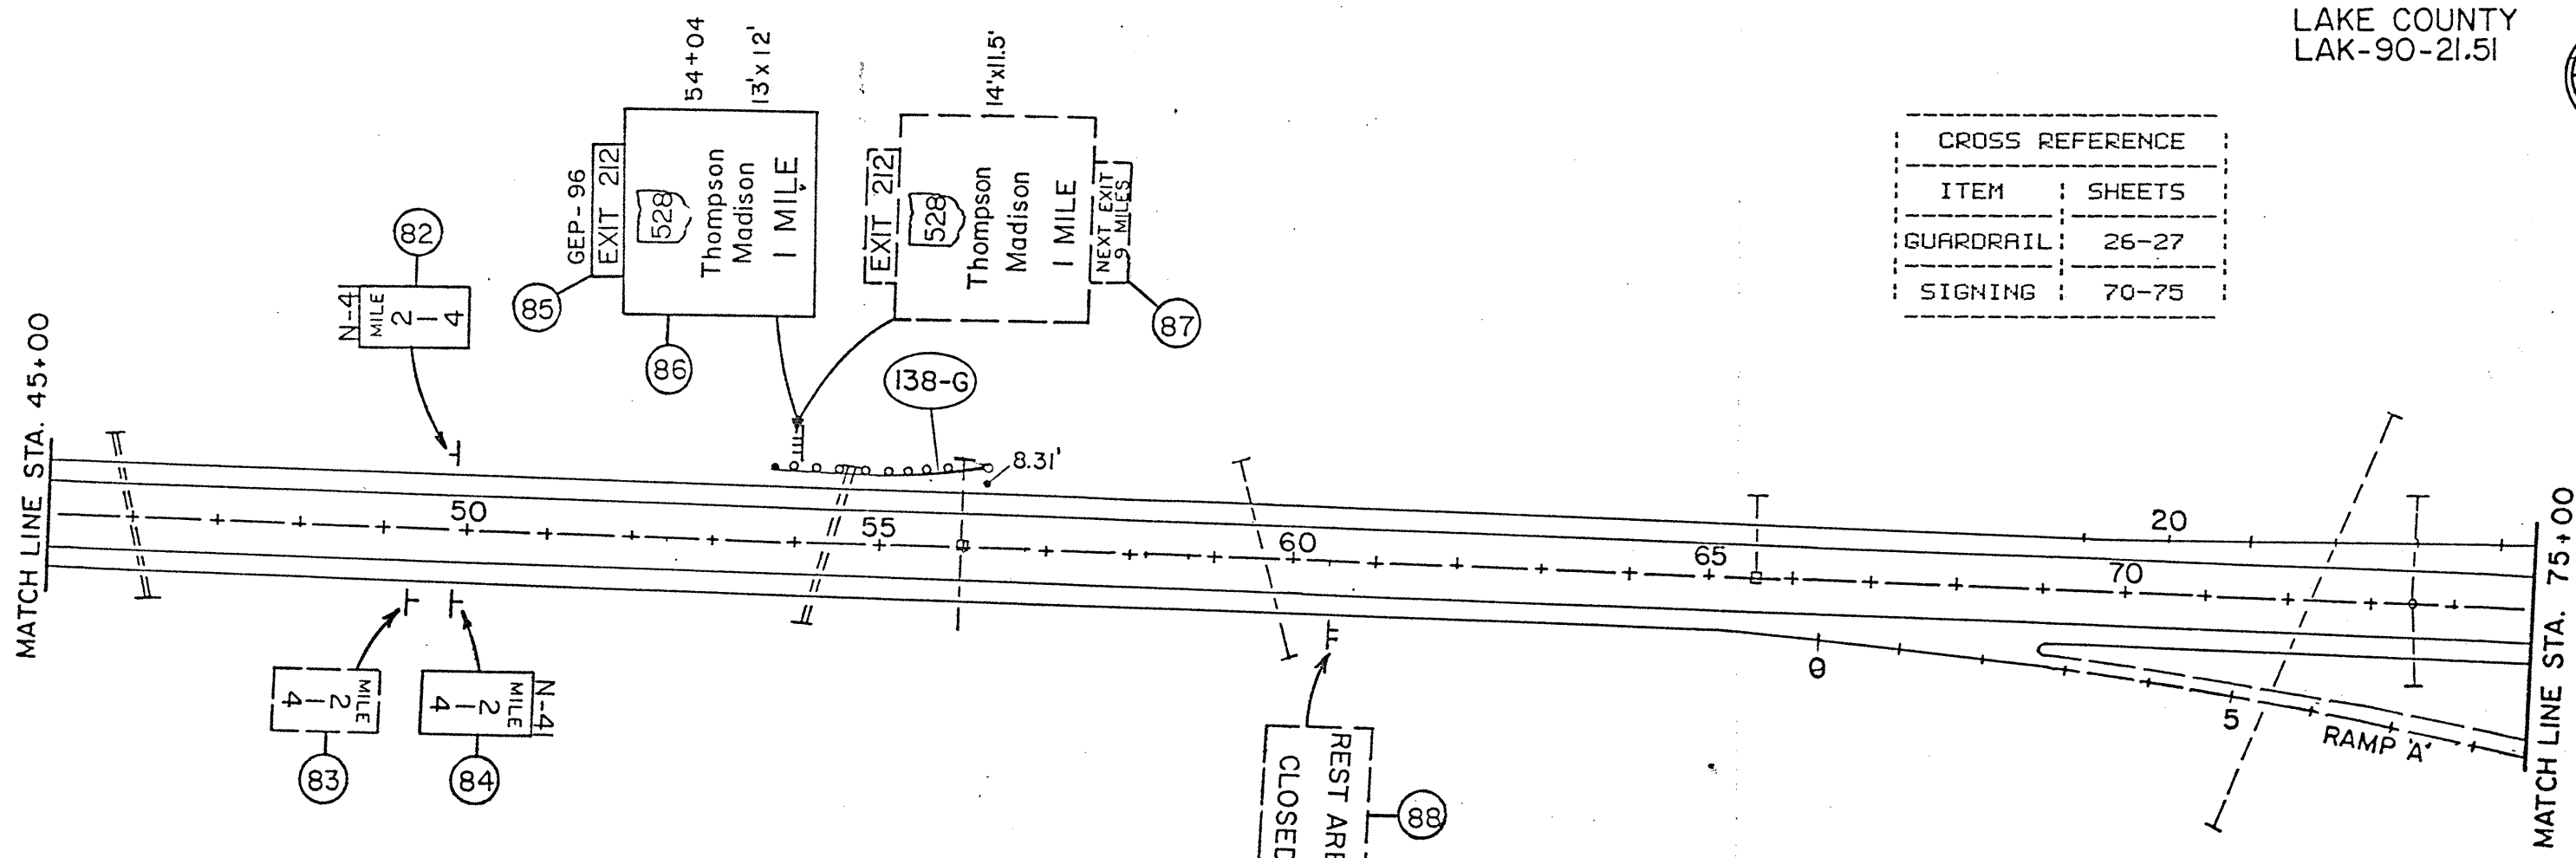

SIGN NO.	WORK DESCRIPTION
86	REMOVE EXISTING GROUND
	MOUNTED SIGN AND SUPPORTS.
	ERECT NEW GROUND MOUNTED
	SIGN AND SUPPORTS.

