


CROSSOVER DETAILS

LAKE COUNTY
LAK-90-21.51

47
81

SEE DETAIL ON
SHEET NO. 48

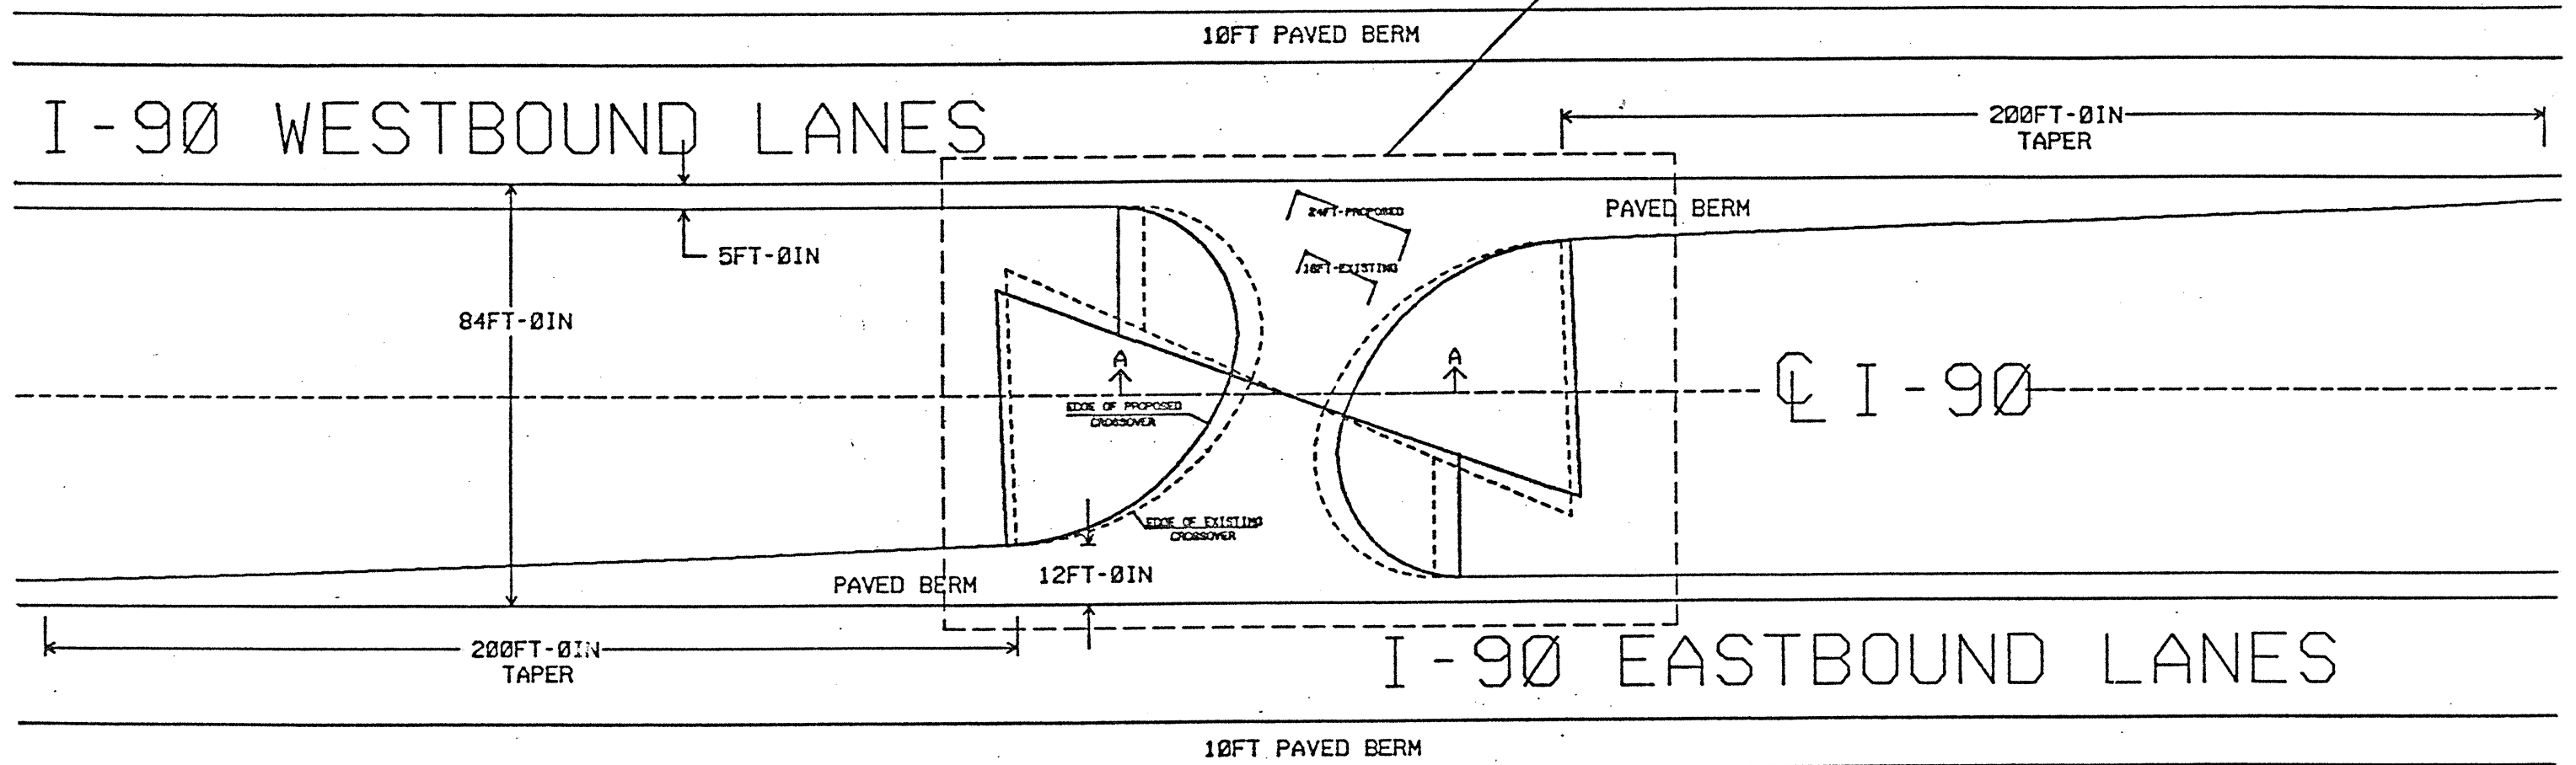

TYPICAL CROSSOVER WIDENING

SCALE IN INCHES 100 FT

- STA. 795 + 83.5
- STA. 1019 + 32.5
- STA. 32 + 3.50
- STA. 117 + 74