


LAKE COUNTY
LAK - 90 - 21.51

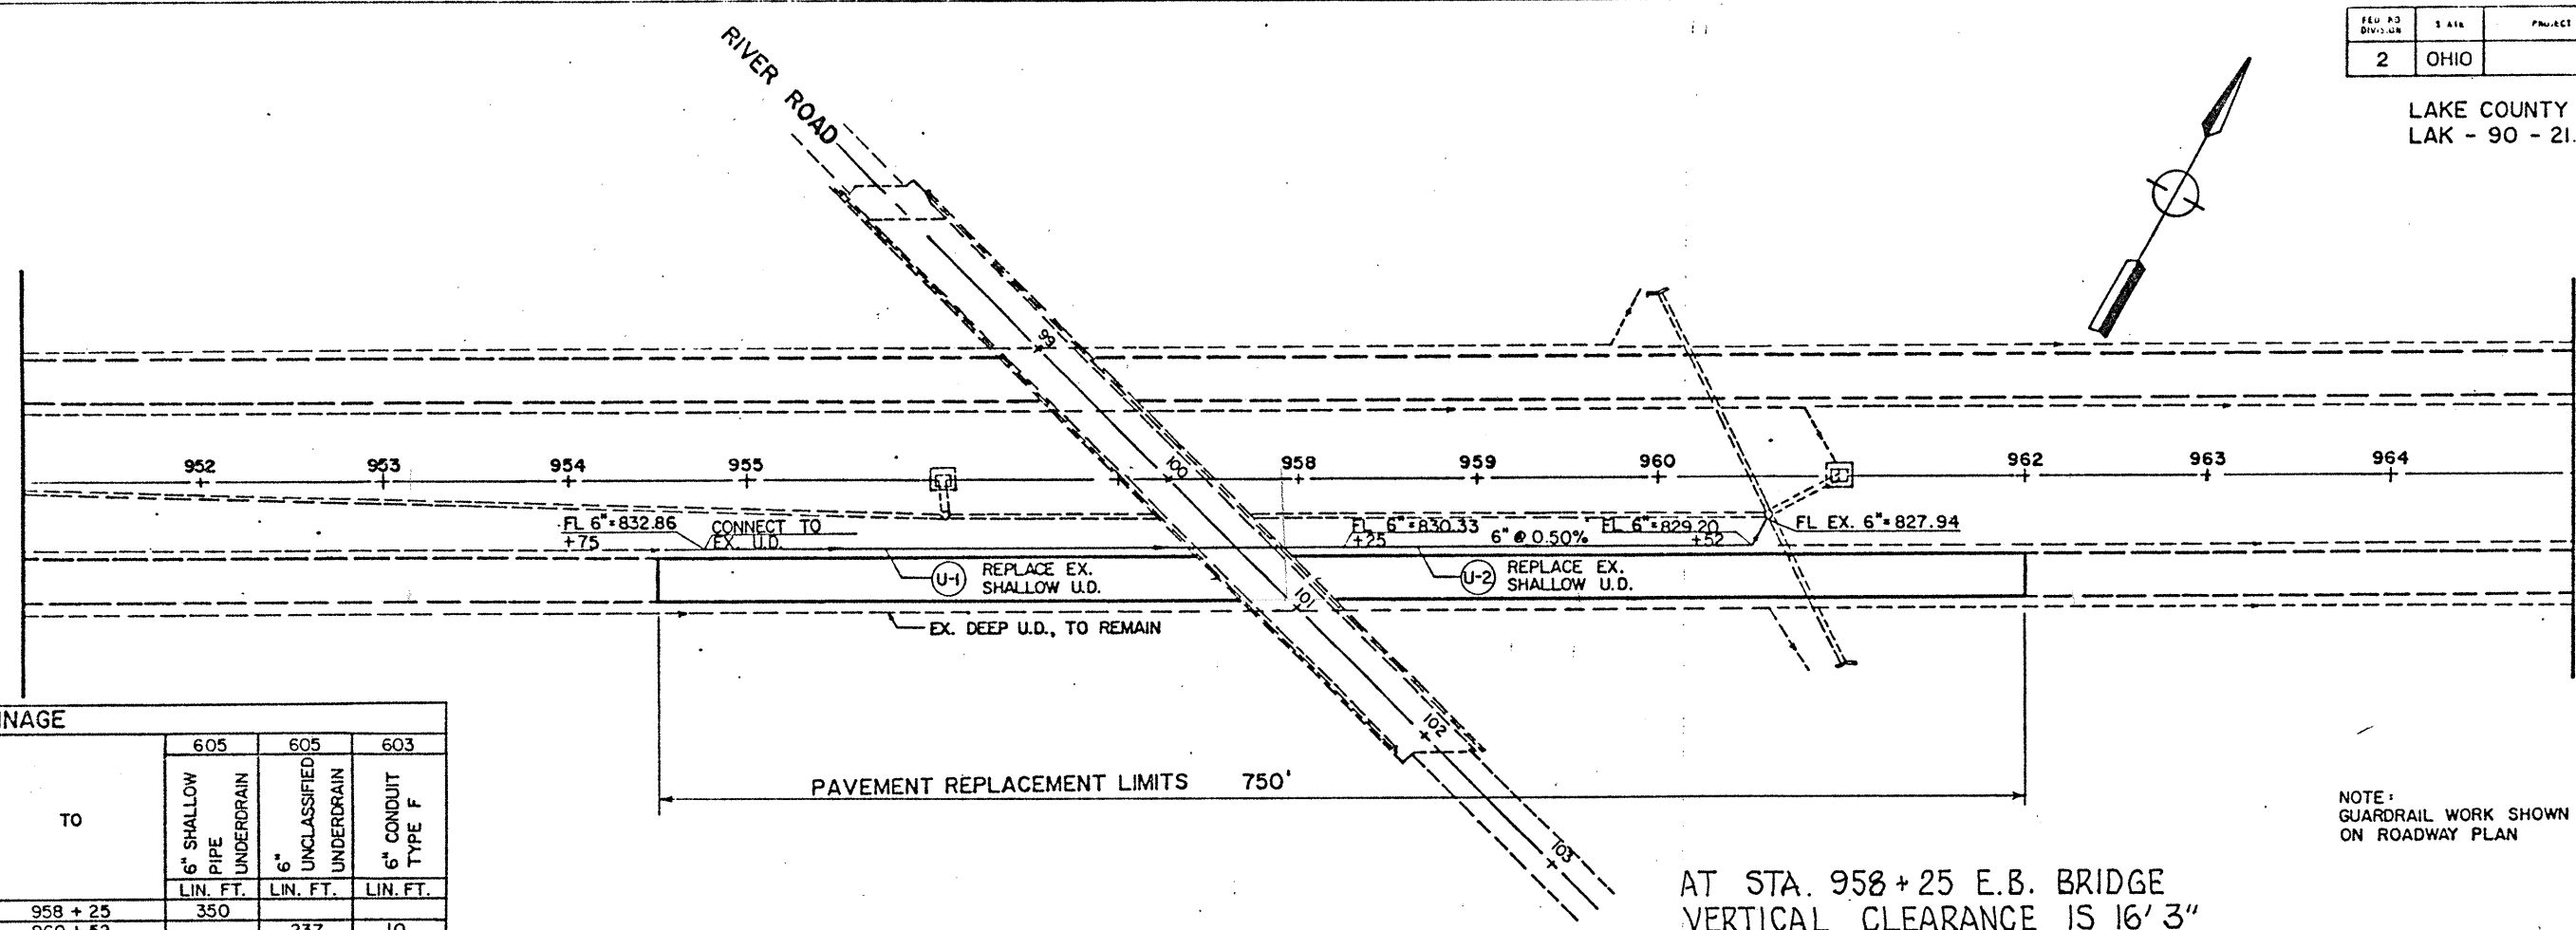

DRAINAGE					
REFERENCE	FROM	TO	605	605	603
			6" SHALLOW PIPE UNDERDRAIN	6" UNCLASSIFIED UNDERDRAIN	6" CONDUIT TYPE F
			LIN. FT.	LIN. FT.	LIN. FT.
U-1	954 + 75	958 + 25	350		
U-2	958 + 25	960 + 52		237	10
TOTALS			350	237	10

AT STA. 958 + 25 E.B. BRIDGE
VERTICAL CLEARANCE IS 16' 3"

NOTE: GUARDRAIL WORK SHOWN ON ROADWAY PLAN

