


LAKE COUNTY
LAK - 90 - 21.51

DRAINAGE					
REFERENCE	FROM	TO	603	605	605
			6" CONDUIT, TYPE F LIN. FT.	6" SHALLOW PIPE UNDERDRAIN LIN. FT.	6" UNCLASSIFIED UNDERDRAIN LIN. FT.
U-1	37+75	41+75			400
U-2	41+75	45+75	10	400	45
U-3	37+50	38+00			375
U-4	38+00	41+75		400	
U-5	41+75	45+75		250	400
U-6	37+75	44+25		250	375
U-7	38+00	44+25	10		20
U-8	38+00	38+00	10		30
U-9	37+50	37+75	10		28
U-10	37+50	37+75			
TOTALS			40	1300	1673

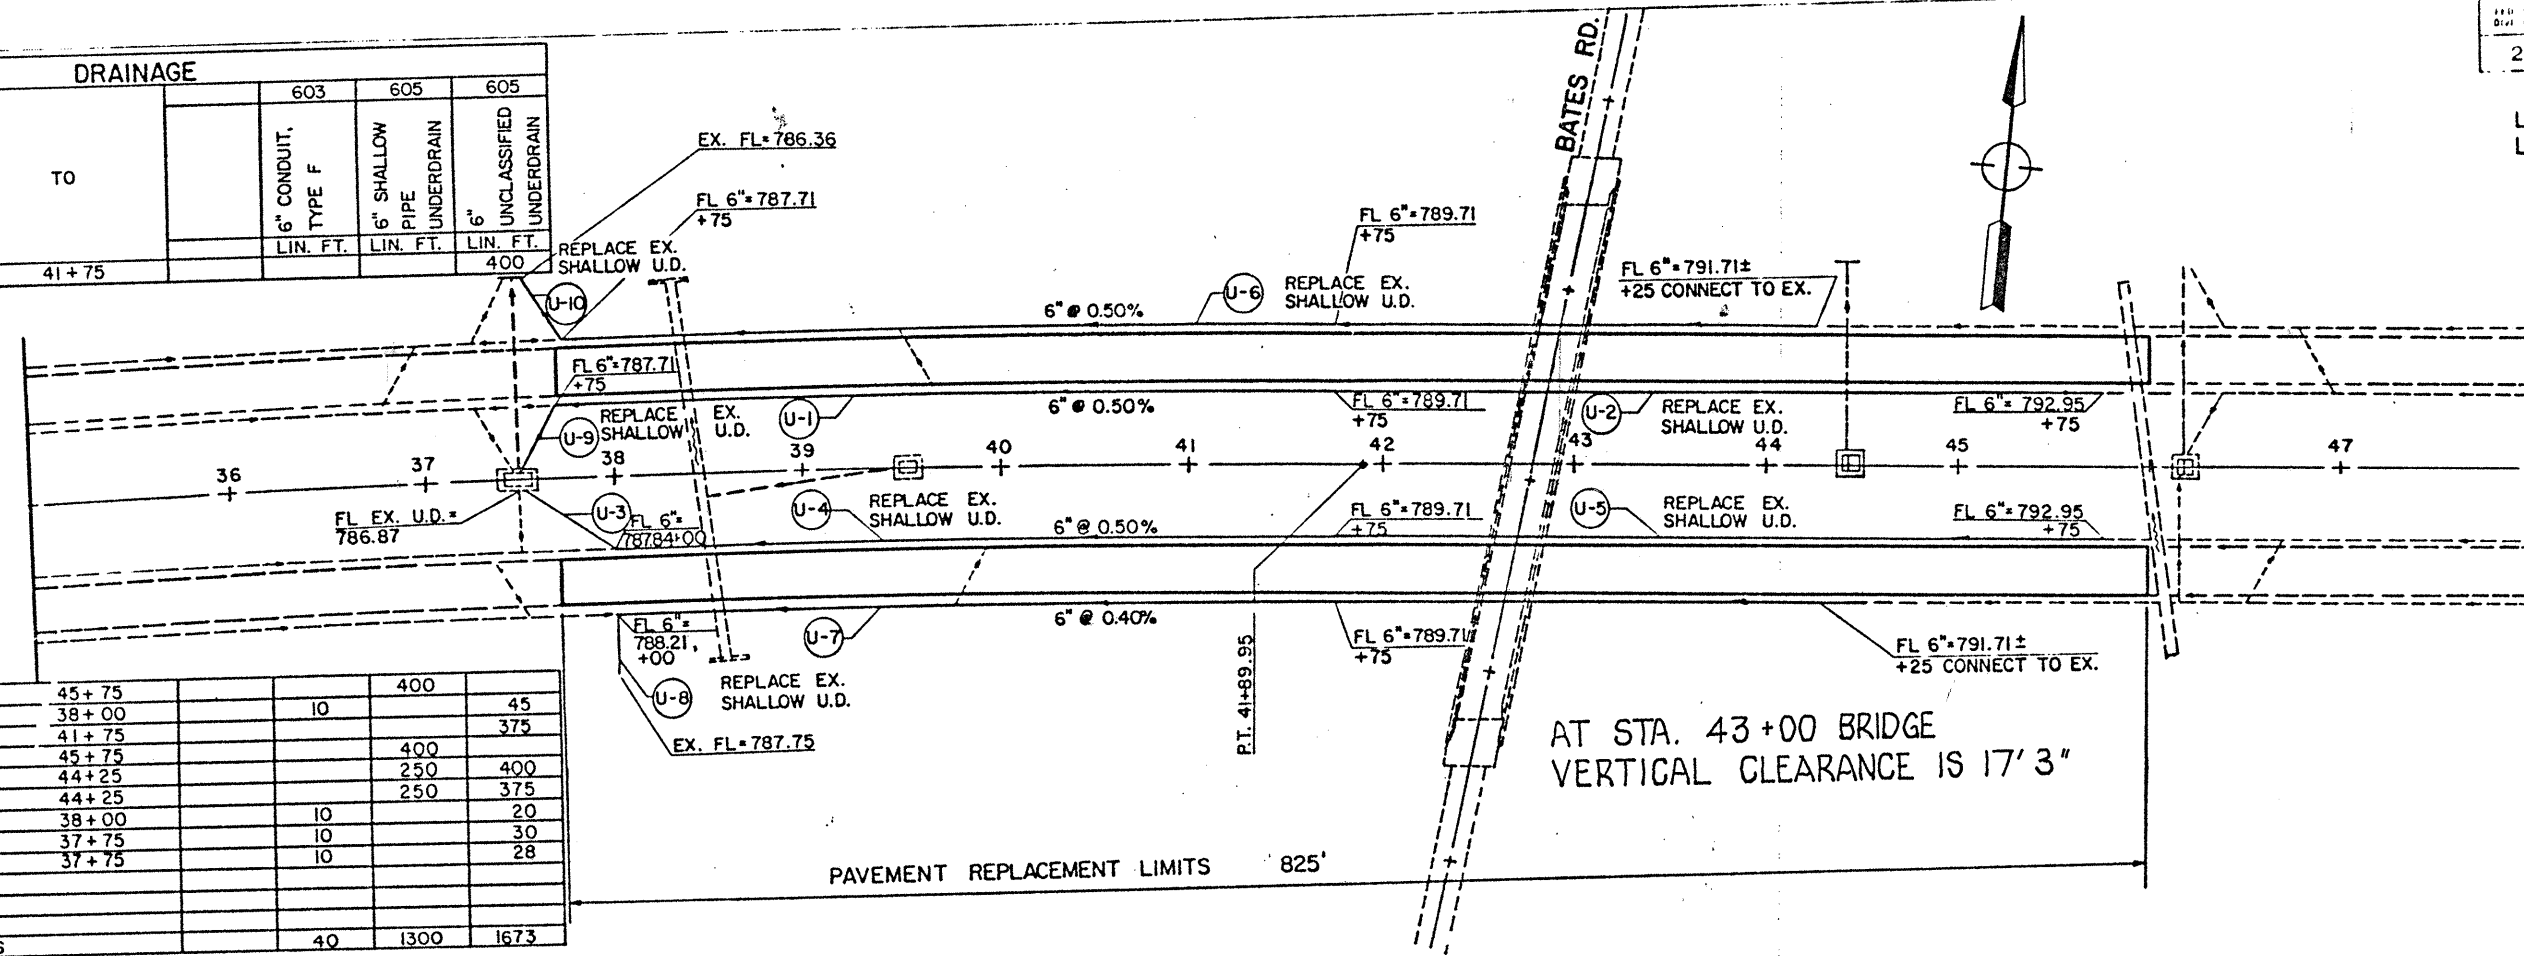

NOTE:
GUARDRAIL WORK SHOWN
ON ROADWAY PLANS

