


LAKE COUNTY
LAK - 90 - 21.51


DRAINAGE					
REFERENCE	FROM	TO	603		605
			6" CONDUIT TYPE B AS PER PLAN	6" SHALLOW PIPE UNDERDRAIN	6" UNCLASSIFIED UNDERDRAIN
			LIN. FT.	LIN. FT.	LIN. FT.
U-1	116+25	117+40		115	
U-2	116+25	117+40		115	
U-3	117+41	118+50		109	
U-4	117+41	118+50		109	
U-5	118+50	121+75			325
U-6	118+50	121+75			325

D-1	121+75	121+75	34		
D-2	121+75	121+75	34		
TOTALS			68	448	650

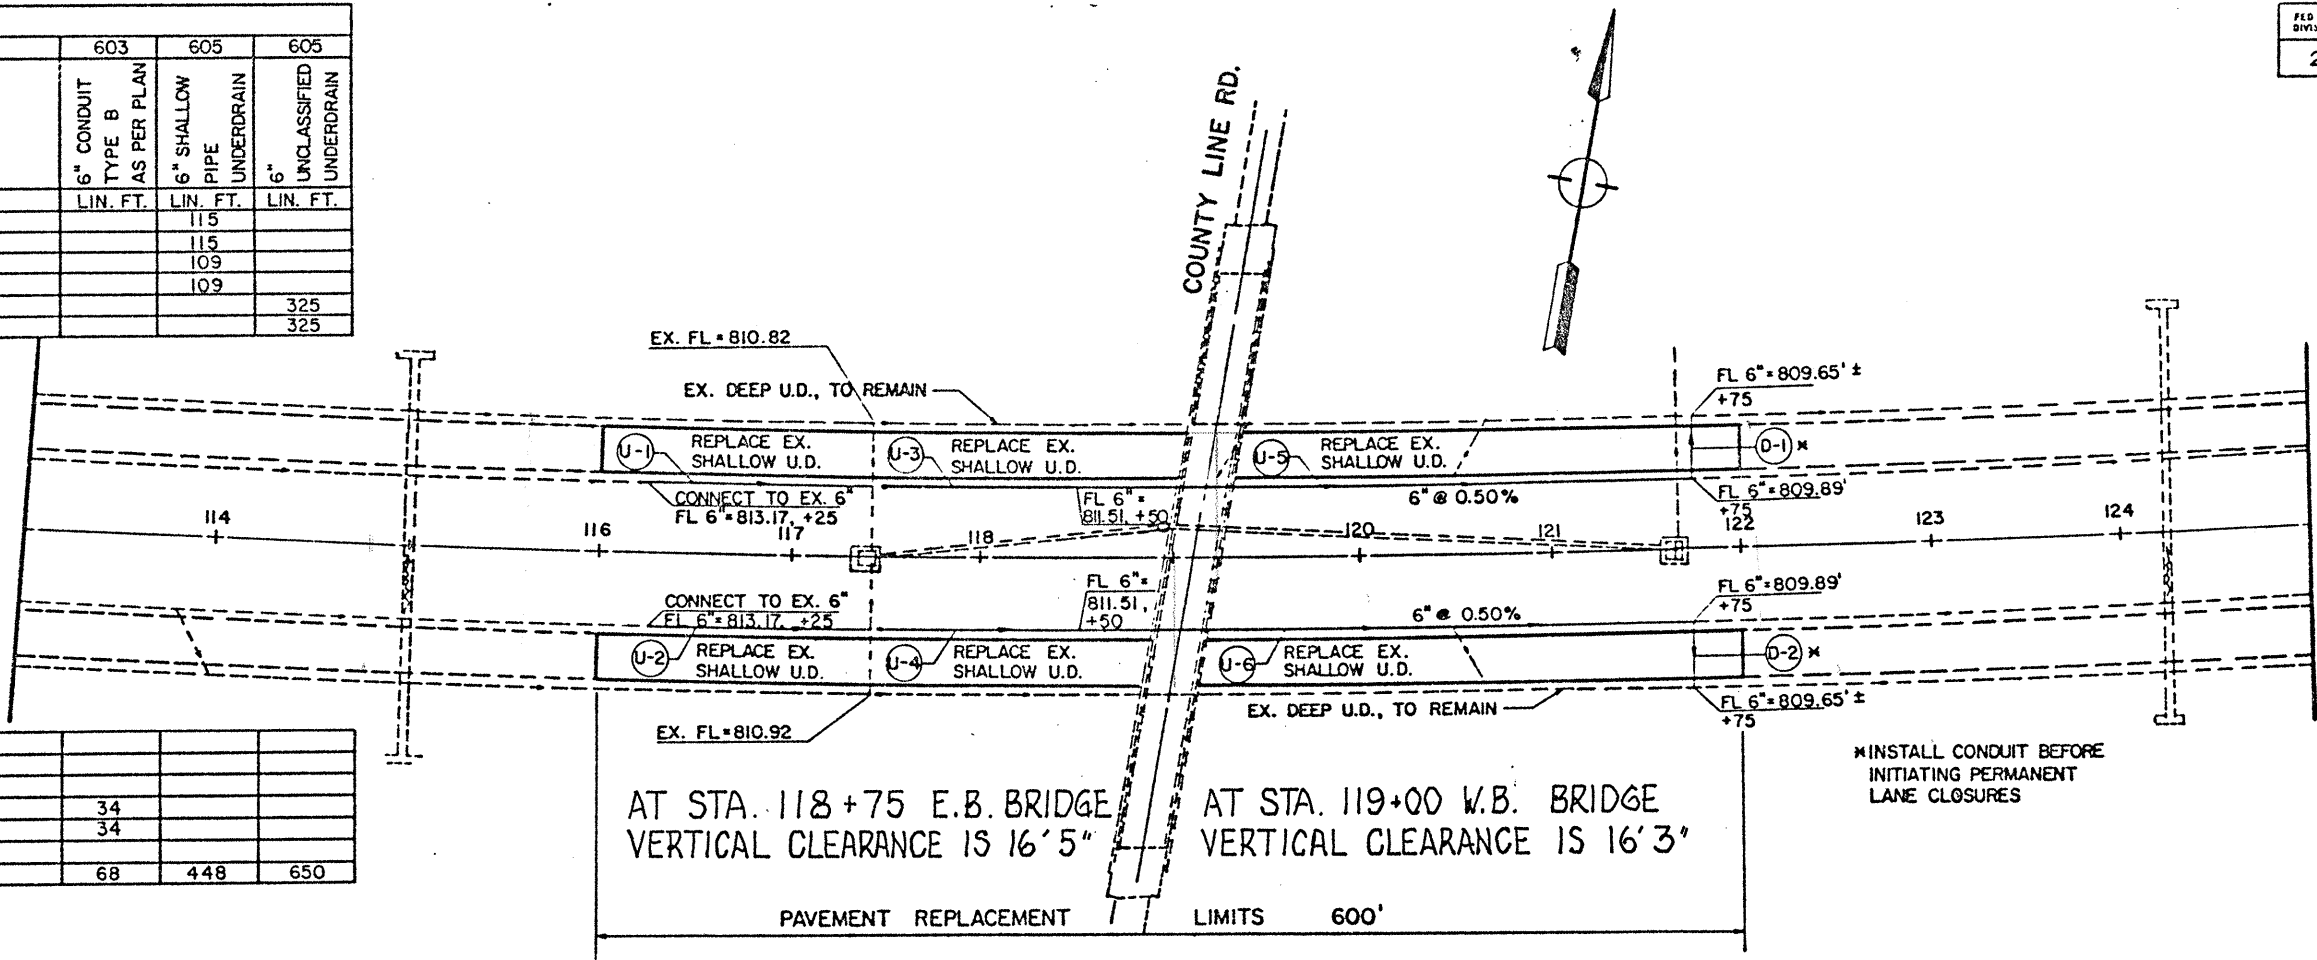

*INSTALL CONDUIT BEFORE INITIATING PERMANENT LANE CLOSURES

NOTE: GUARDRAIL WORK SHOWN ON ROADWAY PLAN

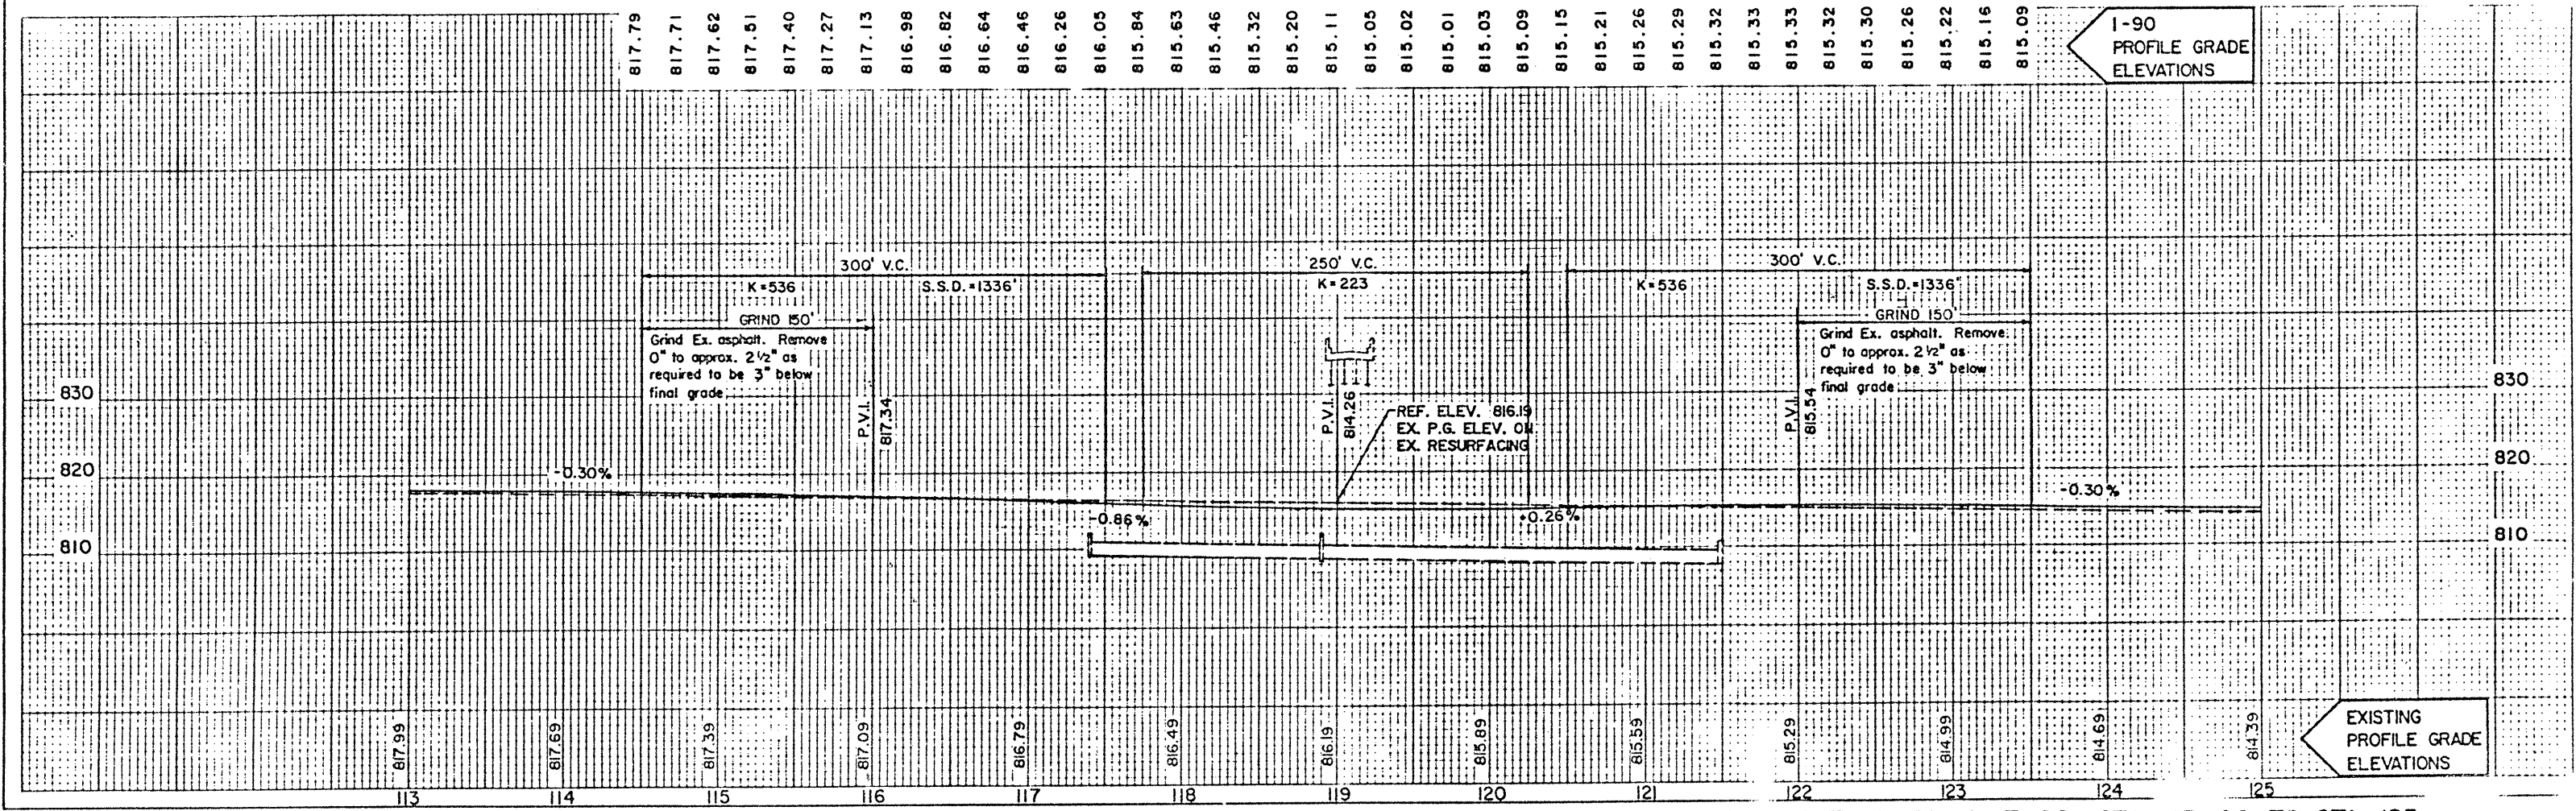

PAVEMENT LOWERING - I-90, STA. 113+00 TO STA. 125+