


# PAVEMENT MARKING

## S.R. 528 INTERCHANGE

LAKE COUNTY  
LAK-90-21.51

81  
81

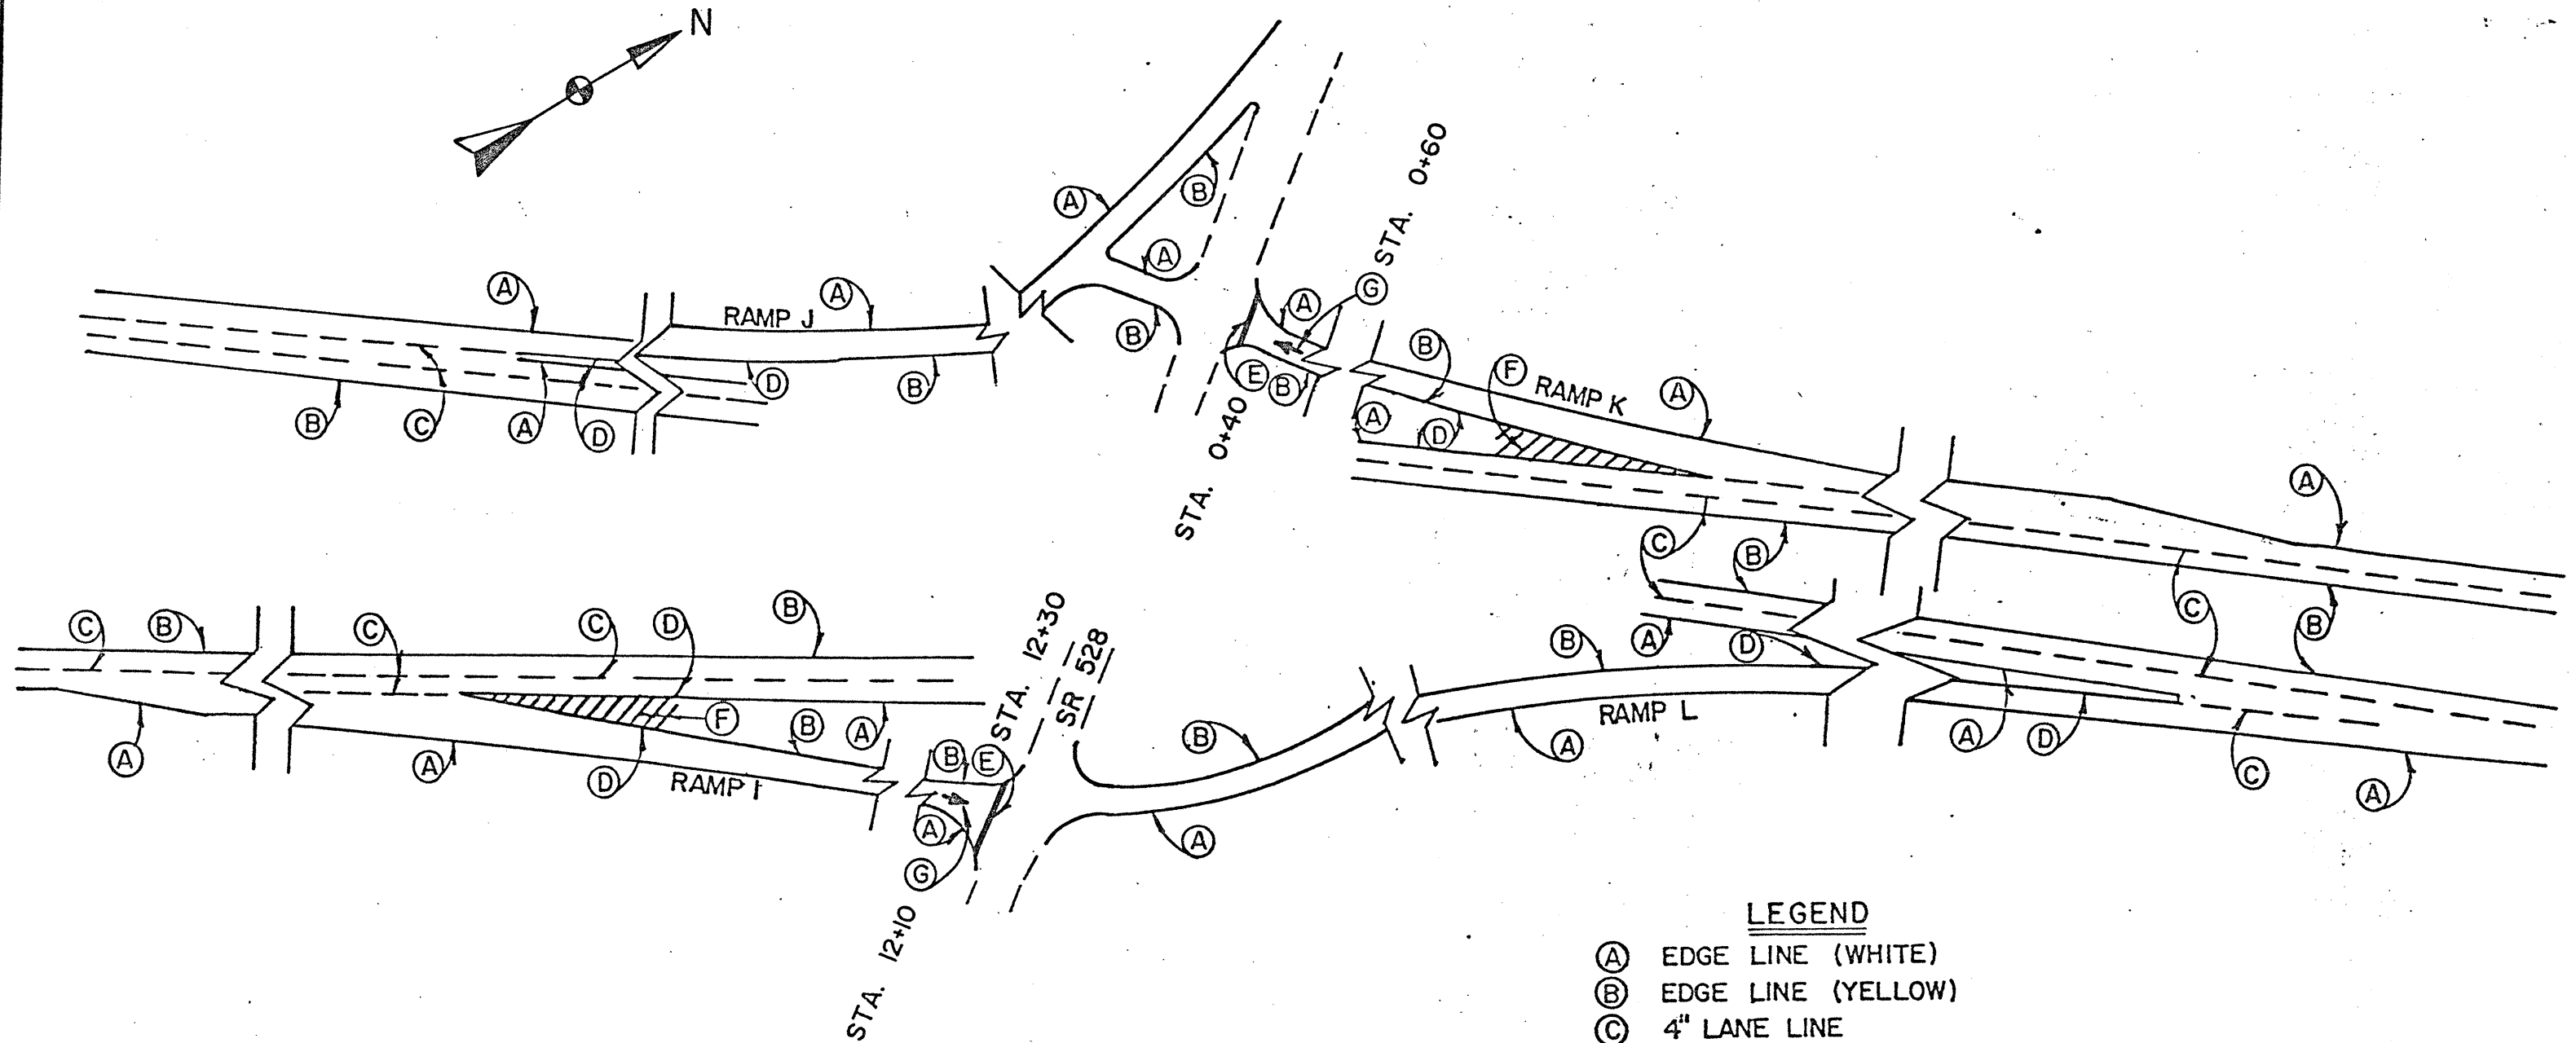

### LEGEND

- (A) EDGE LINE (WHITE)
- (B) EDGE LINE (YELLOW)
- (C) 4" LANE LINE
- (D) 8" CHANNELIZING LINE (WHITE)
- (E) 24" STOP LINE
- (F) 24" WHITE TRANSVERSE LINE
- (G) LANE ARROW