

280 240 240 220 200 180 160 140 120 100 80 60 40


FORM NO. 2	STATE OHIO	PROJECT ACI-1103(C30)
------------	------------	-----------------------

13  
55

LAKE COUNTY  
LAK-1-22.43

20 E

END AREA		CU. YDS.	
CUT	FILL	CUT	FILL

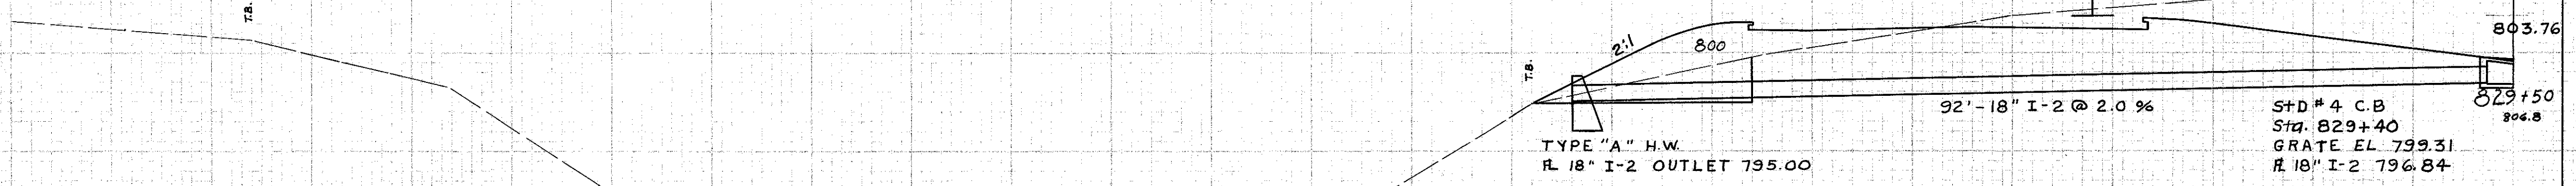

TYPE "A" H.W.  
R. 18" I-2 OUTLET 795.00

92'-18" I-2 @ 2.0 %

STD # 4 C.B  
Sta. 829+40  
GRATE EL. 799.31  
R. 18" I-2 796.84

1359 97

2352 1101

803.76  
829+50  
806.8  
110'-18" I-2 @ 1.7 %

800 8:1

5:1

Sta. 829+00 1181 1092

E 20 40 60 80 100 120 140 160 180 200 220 240 260 280

Sta. 829+50

*Handwritten notes:*  
C-24-50  
Plotted by  
E.S.C.  
A.T.H.