
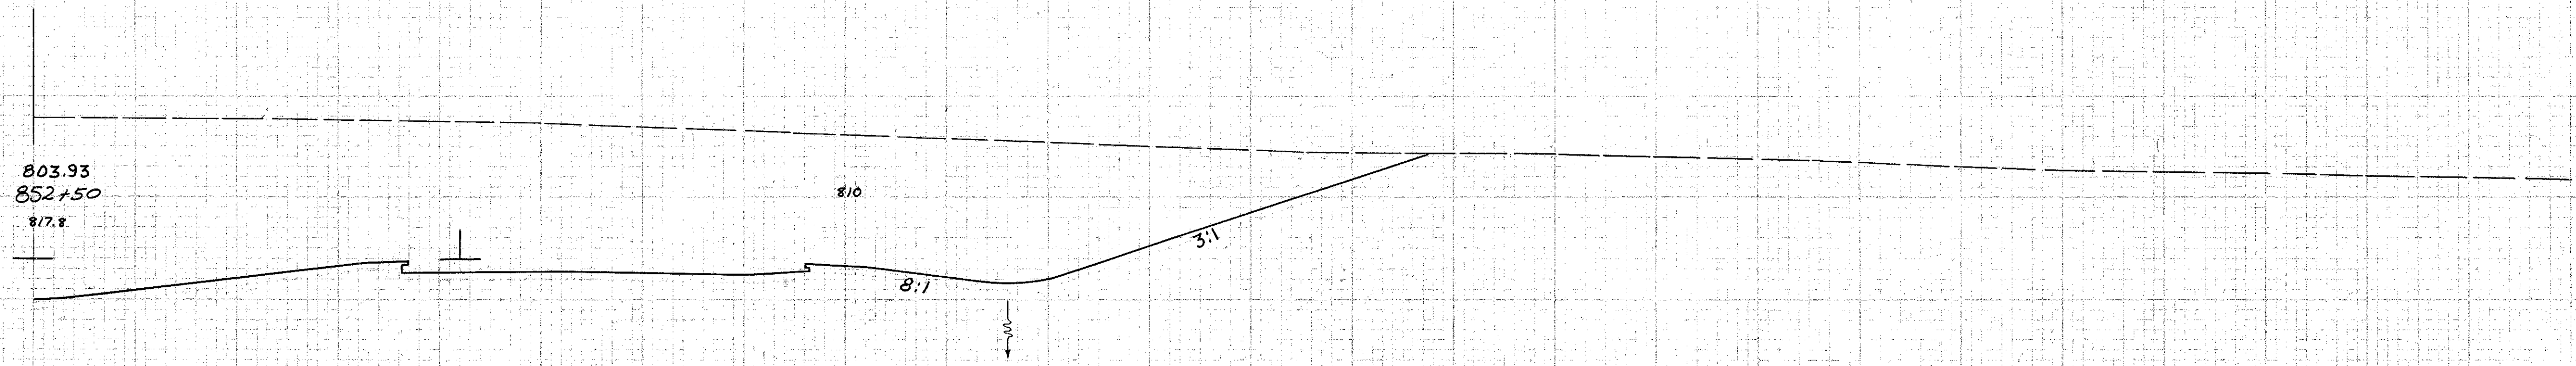
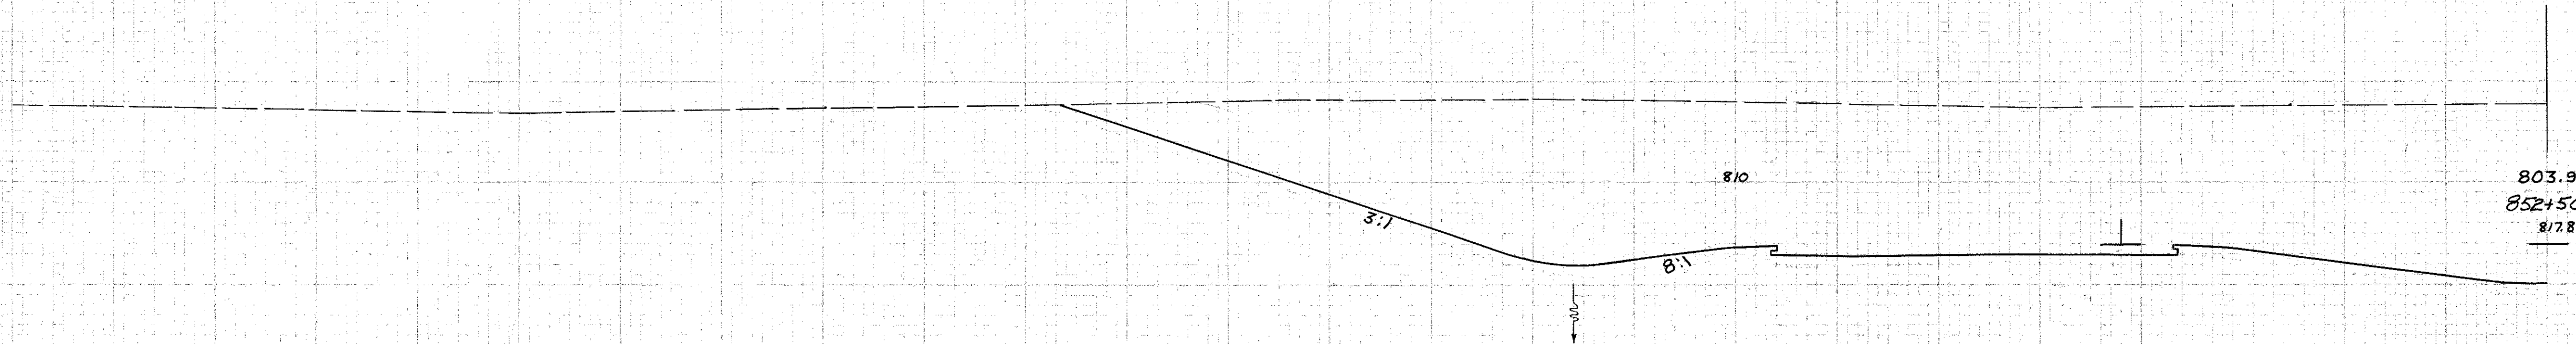
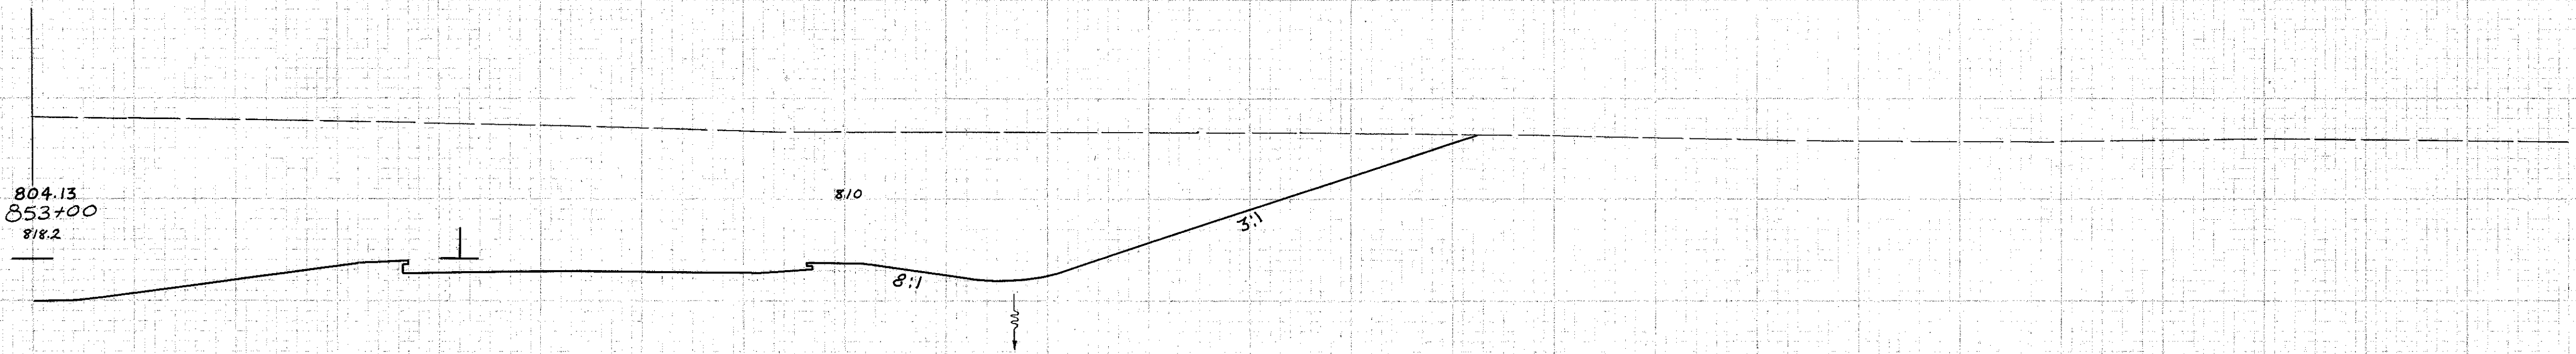


LAKE COUNTY
LAK-1-22.43

280 260 240 220 200 180 160 140 120 100 80 60 40

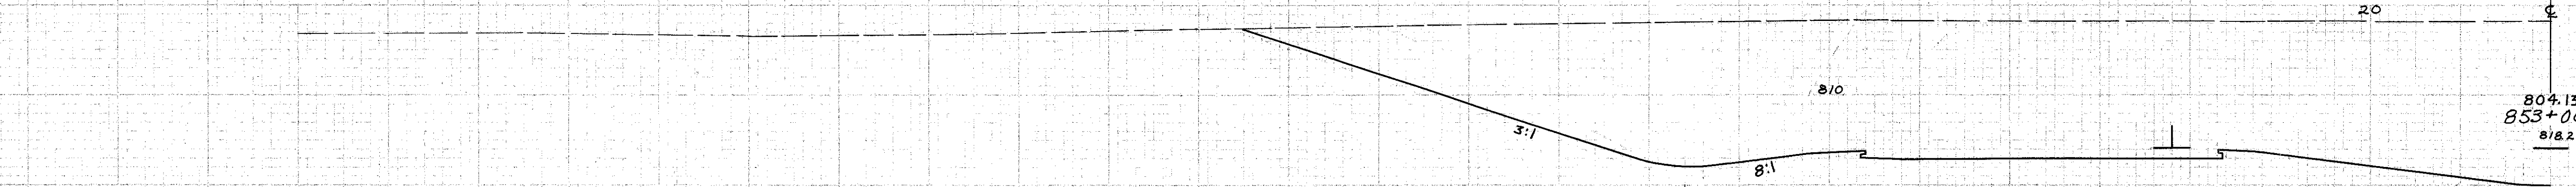

END AREA	CU. YDS.	
	Cut	Fill
3680		
6775		
3637		
6601		
3492		

Sta. 852+00 3492

Sta. 852+50 to 853+00

6-23-58
Plotted by
E.E.C.
A.T.H.

20 40 60 80 100 120 140 160 180 200 220 240 260 280