


SEEDING
END WIDTH SQ. YDS.

RES. NO.	STATE	PROJECT
2	OHIO	ACI-1103 C297

153
280

LAKE COUNTY
LAK-1-22.60

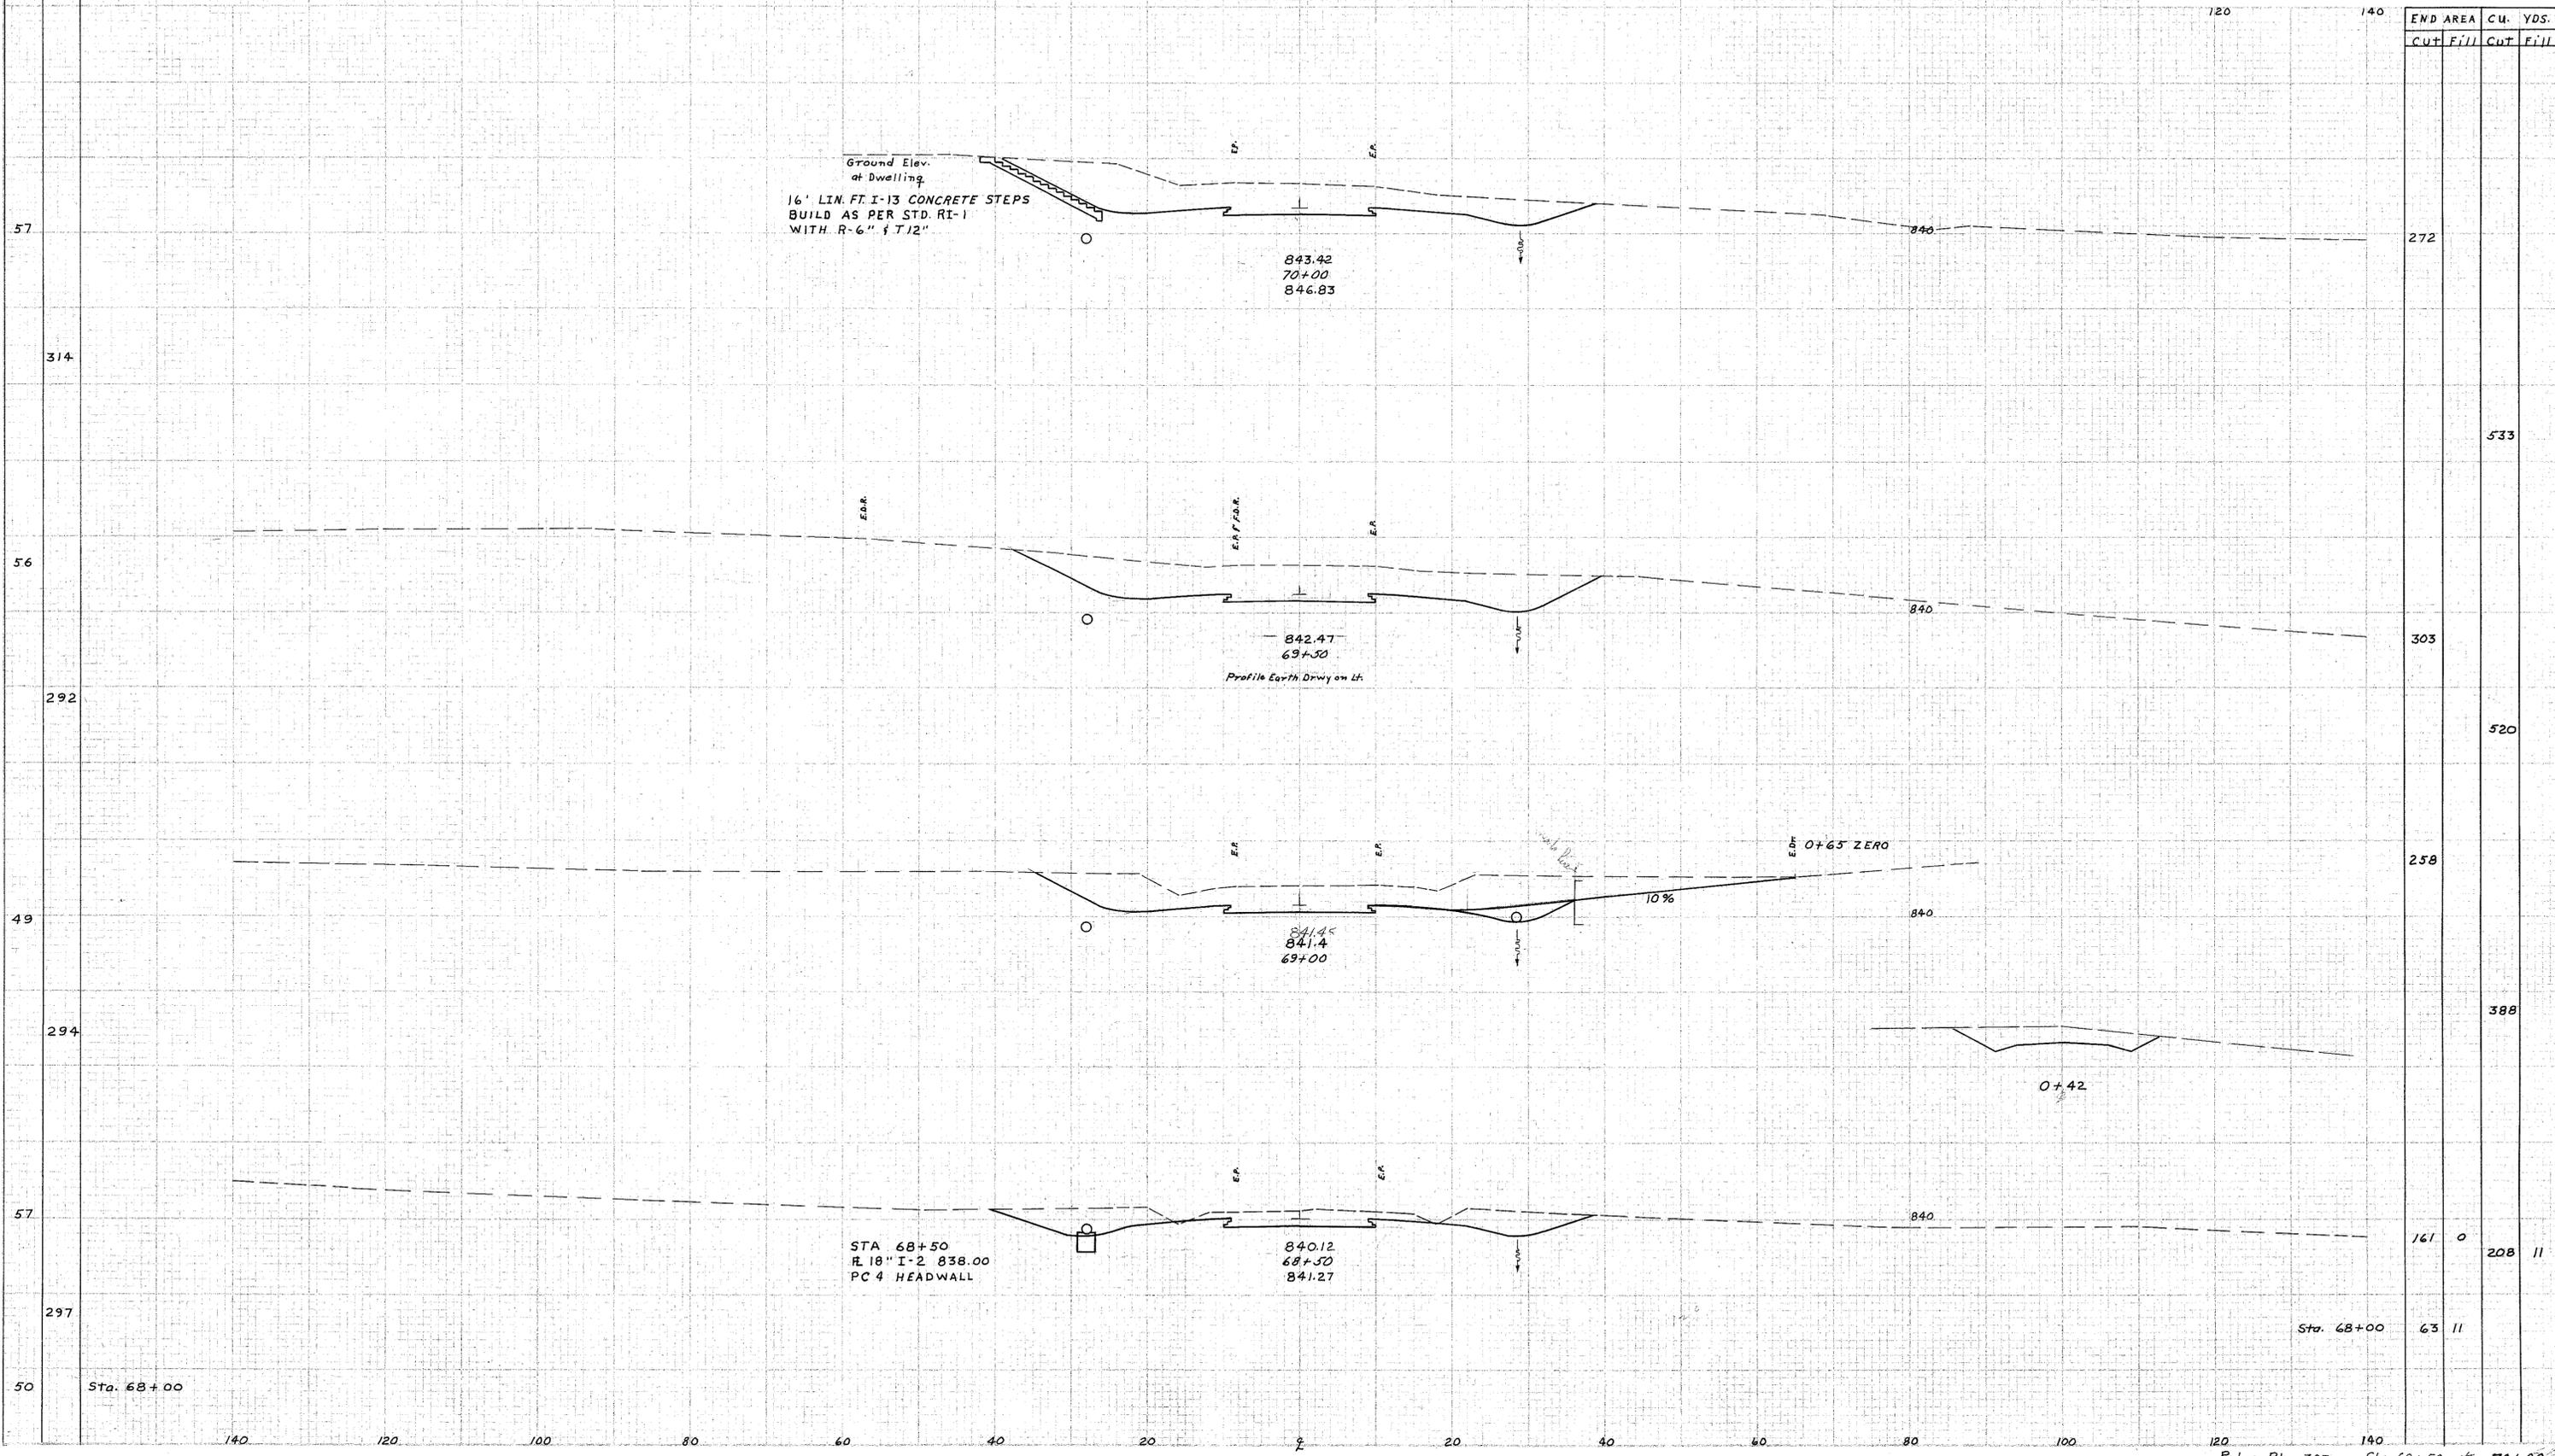

5-21-58
5-21-58 DMW