
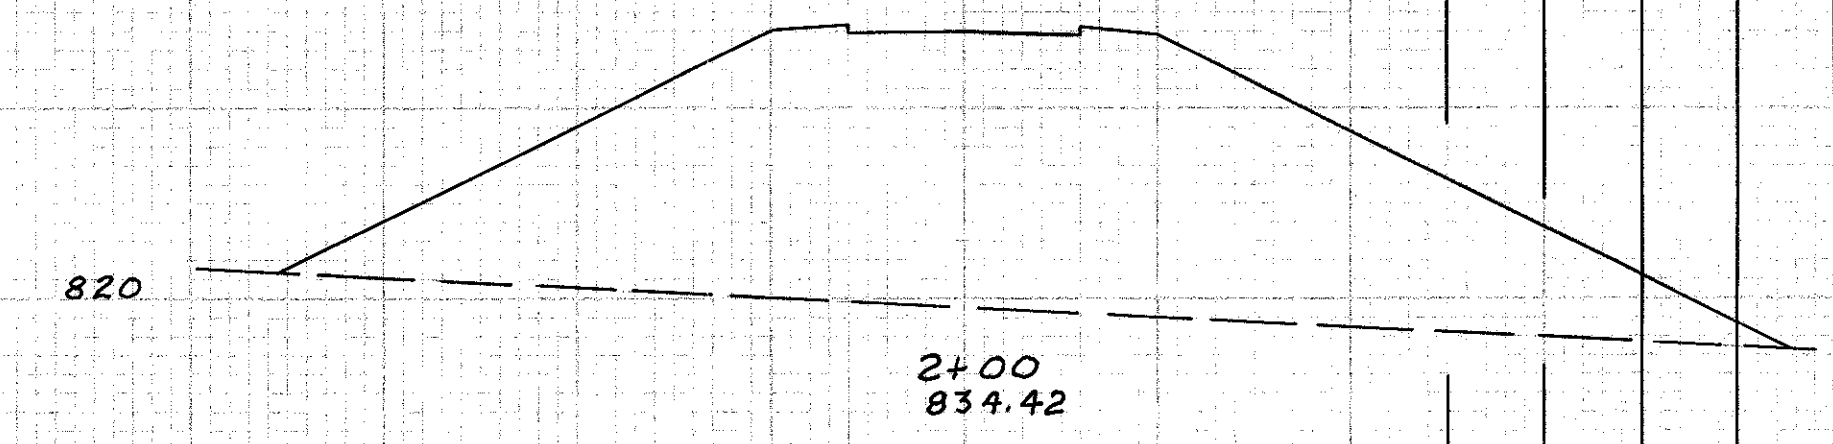
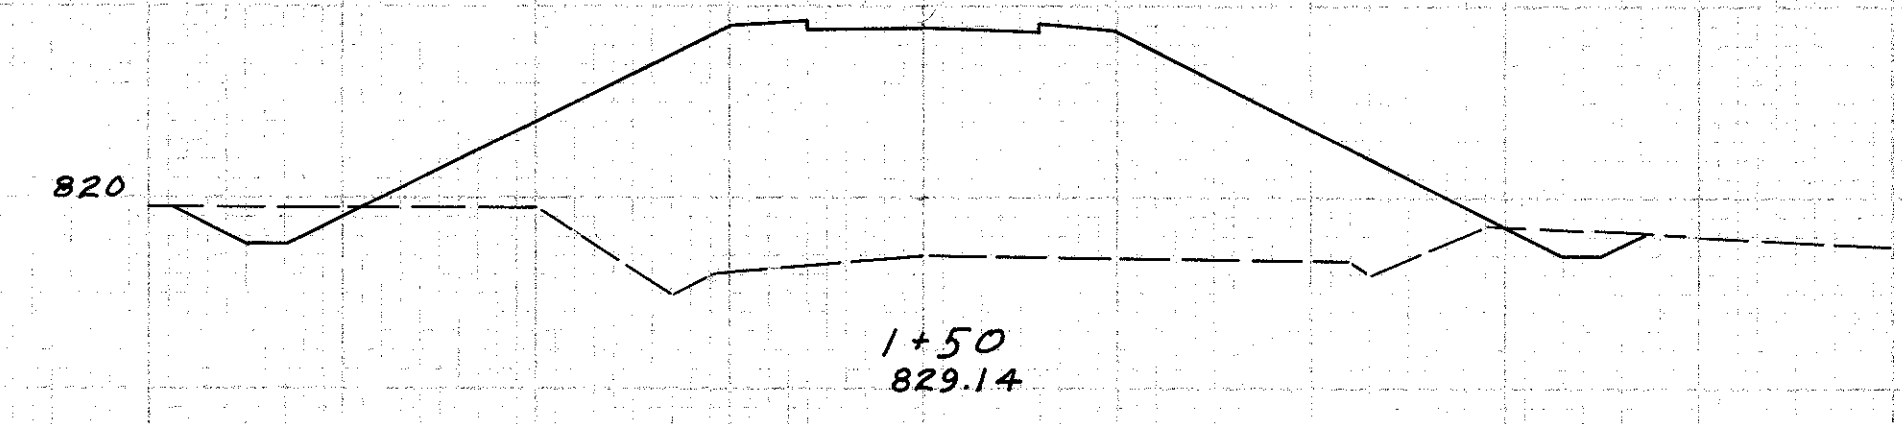
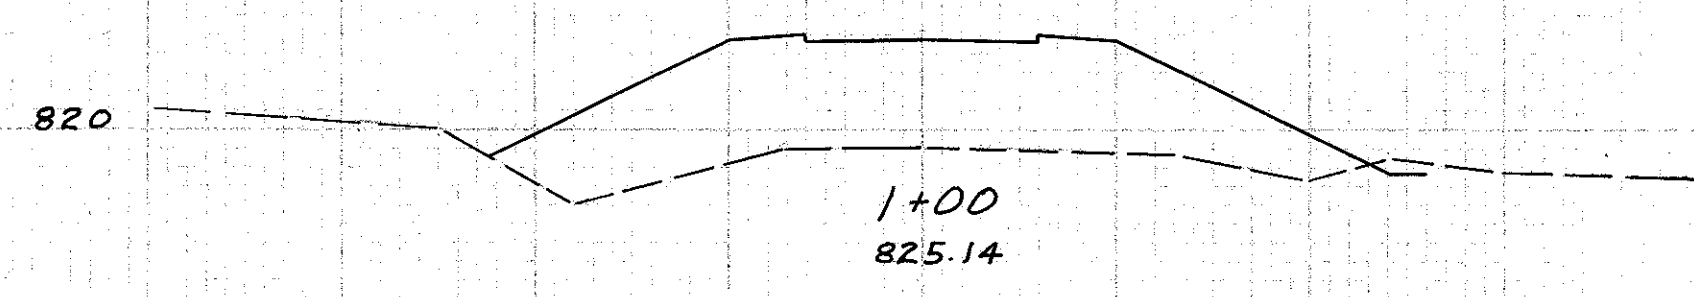
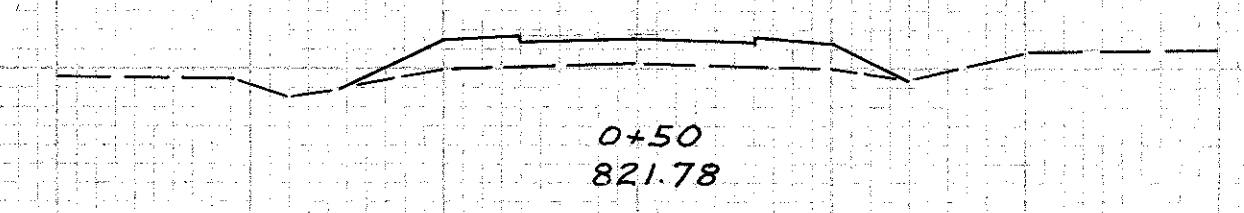
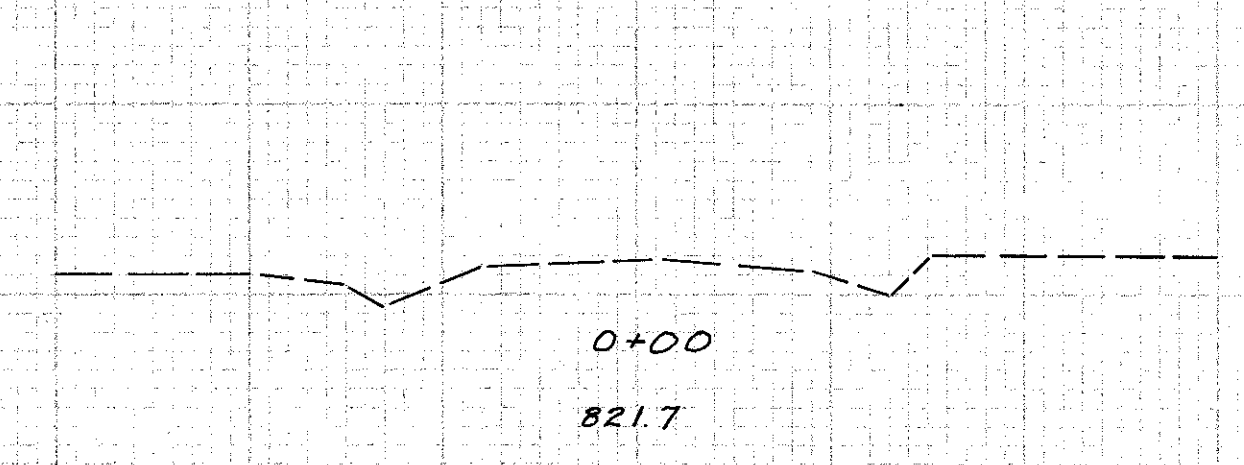


SEEDING  
 END  
 174  
 280

REV. NO.	DATE	PROJECT
2	OHIO	ACI-1103 (2)

LAKE COUNTY  
 LAK-1-22.60

END AREA		CU. YDS.	
CUT	FILL	CUT	FILL

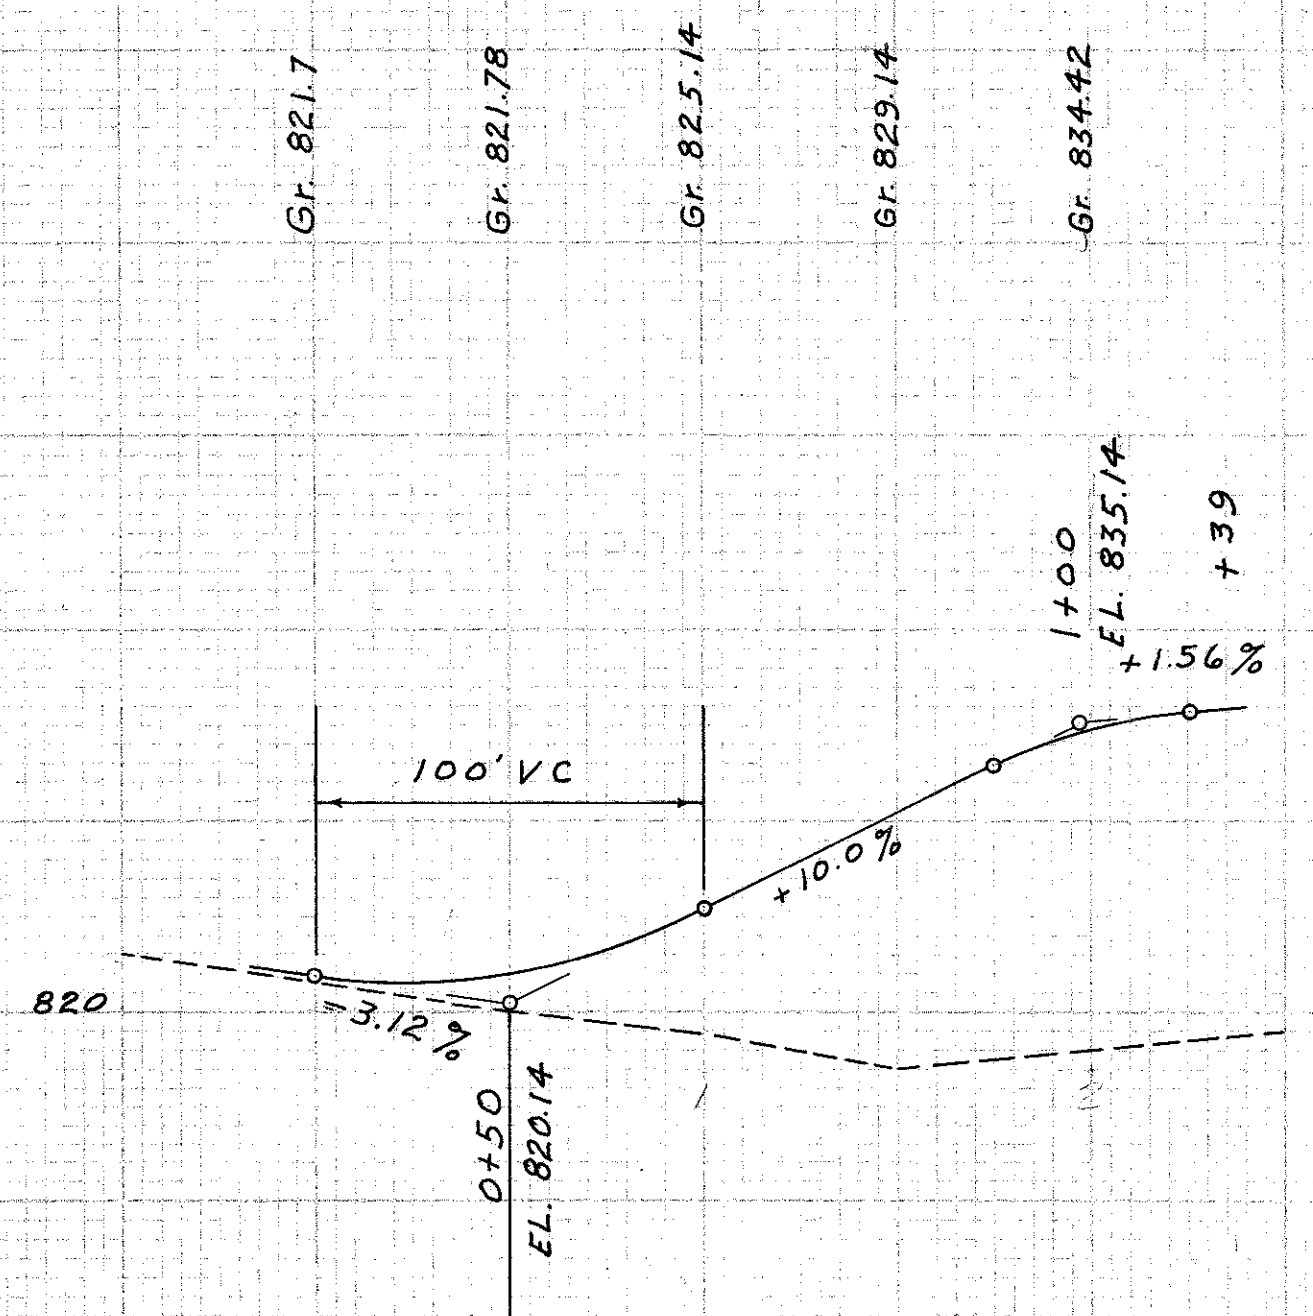

DRIVE RT. STA. 106+00 RELOC. S.R. 307

End Dr. Quantities  
 Sta. 2+00

Sta. 2+00	714			
Sta. 1+50	19	497		1122
Sta. 1+00	3	210		21 655
Sta. 0+50		34		3 226
Sta. 0+00		0		32