




FED. RD. DIVISION	STATE	PROJECT
2	OHIO	AGI-1103(29)

254
280


LAKE COUNTY
LAKE-1-22.60

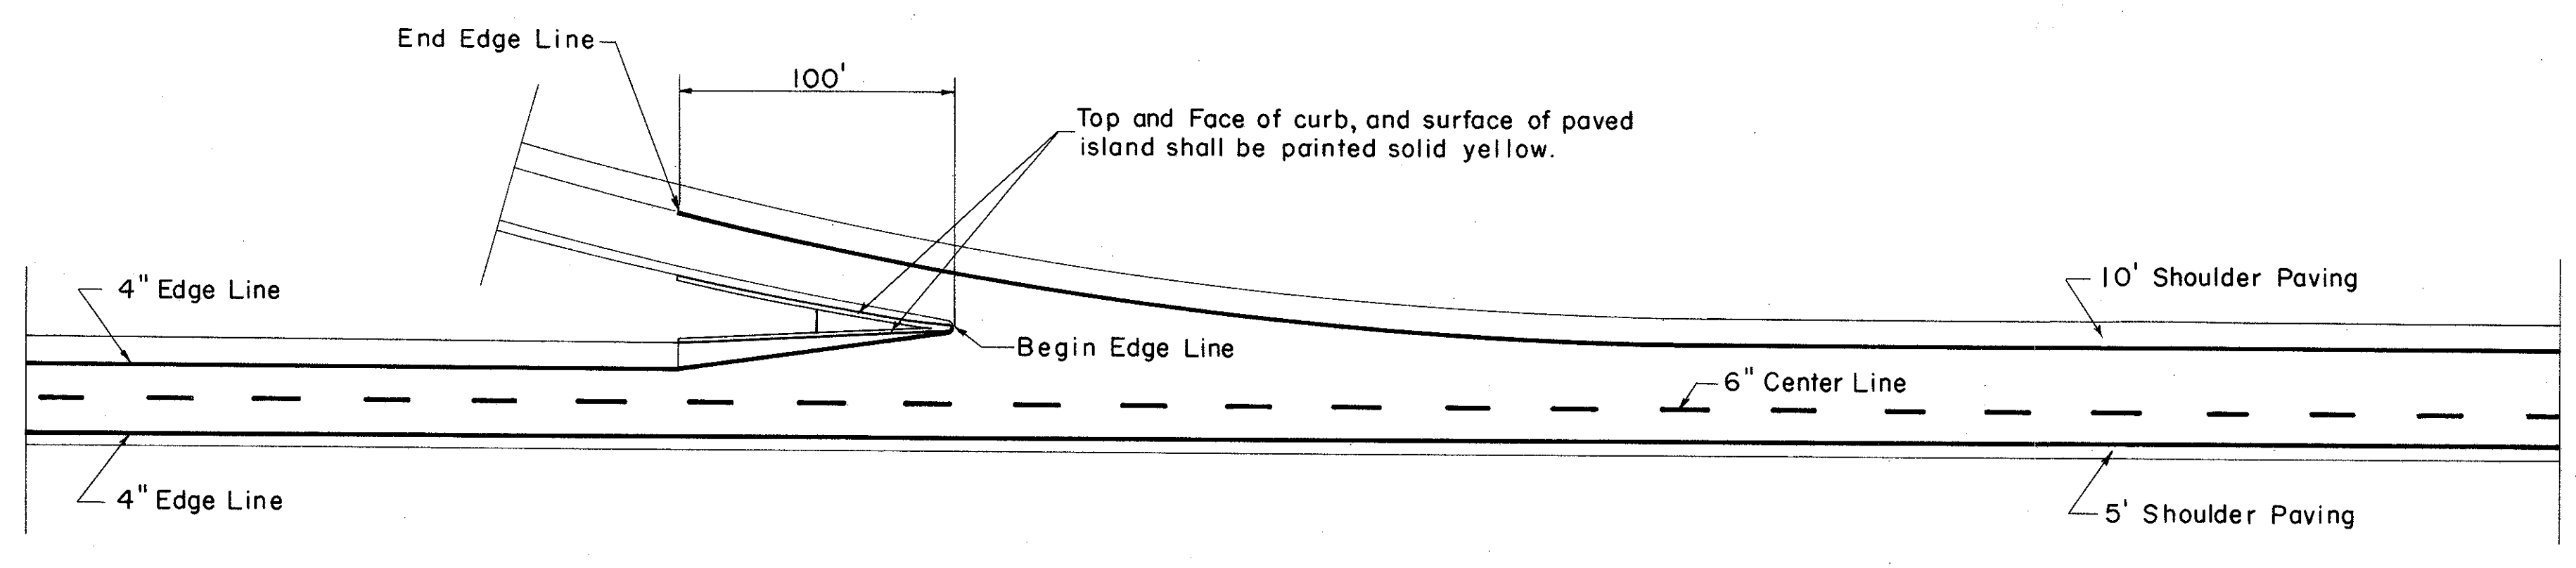

EXIT TERMINAL

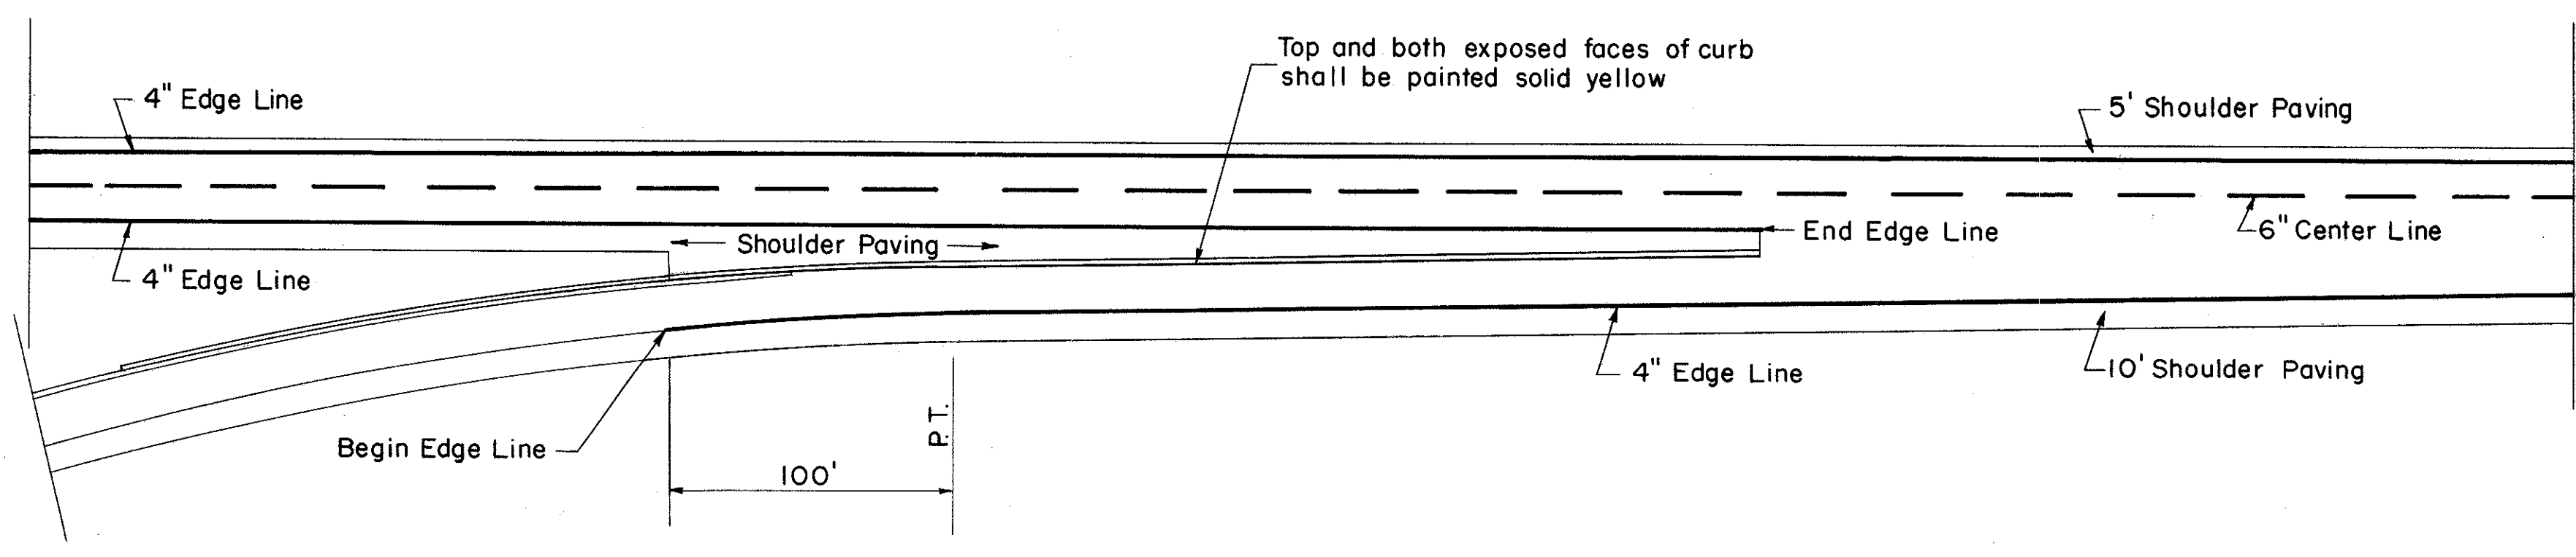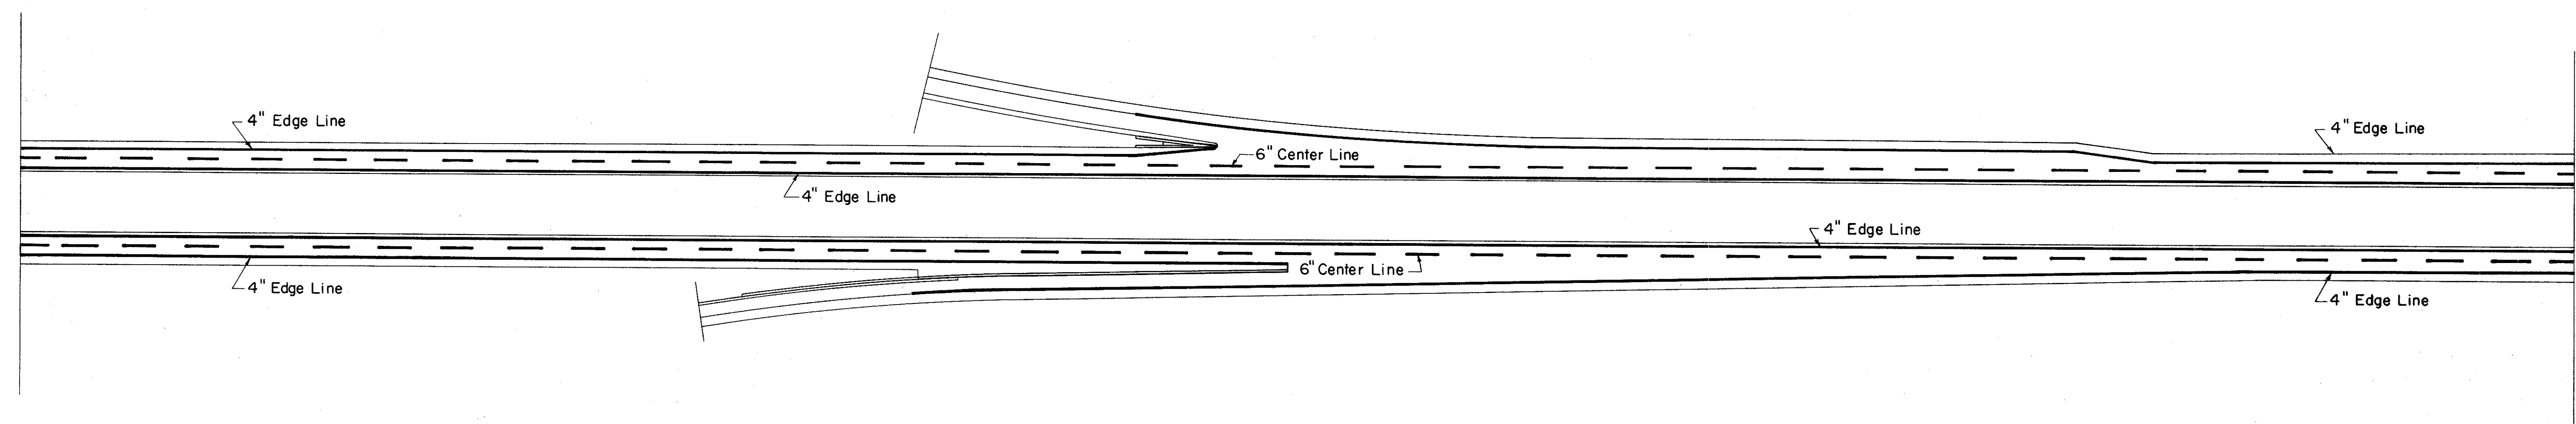

ENTRANCE TERMINAL

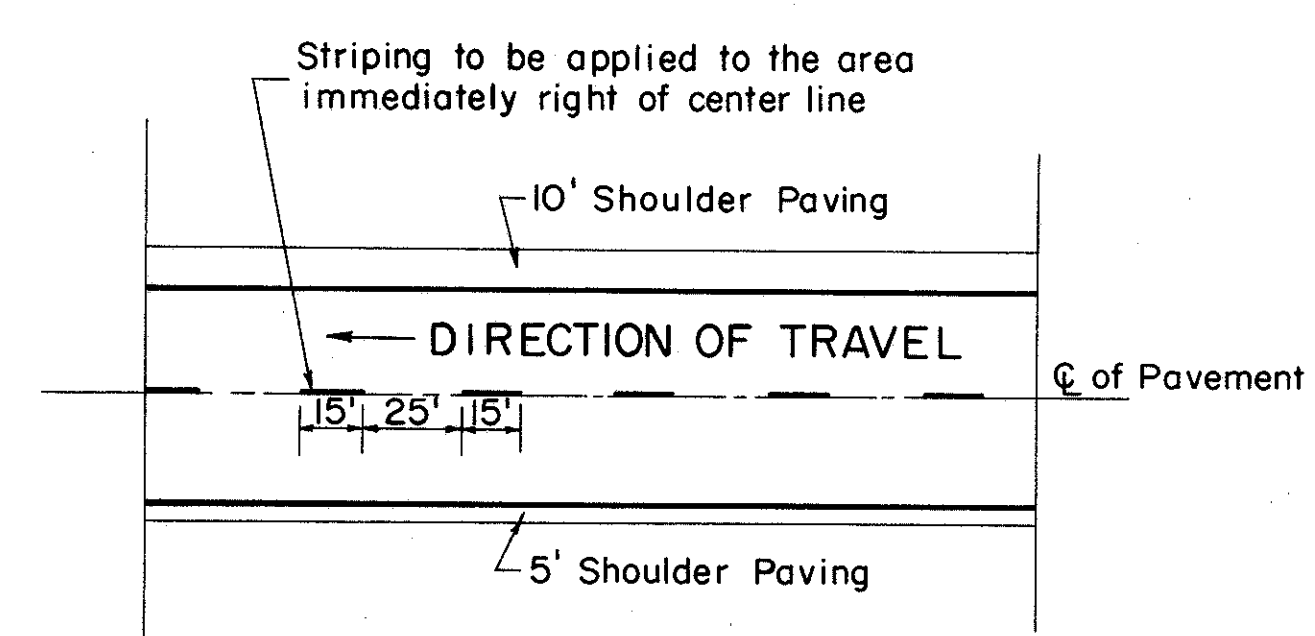

TYPICAL CENTER LINE STRIPING

PAVEMENT MARKING DETAIL

Scale: 1" = 50'-0"