


| | | | |
|-------------------|-------|--------------|--|
| FED. RD. DIVISION | STATE | PROJECT | |
| 2 | OHIO | ACI-1103(29) | |


255
280

LAKE COUNTY
LAK-1-22.60

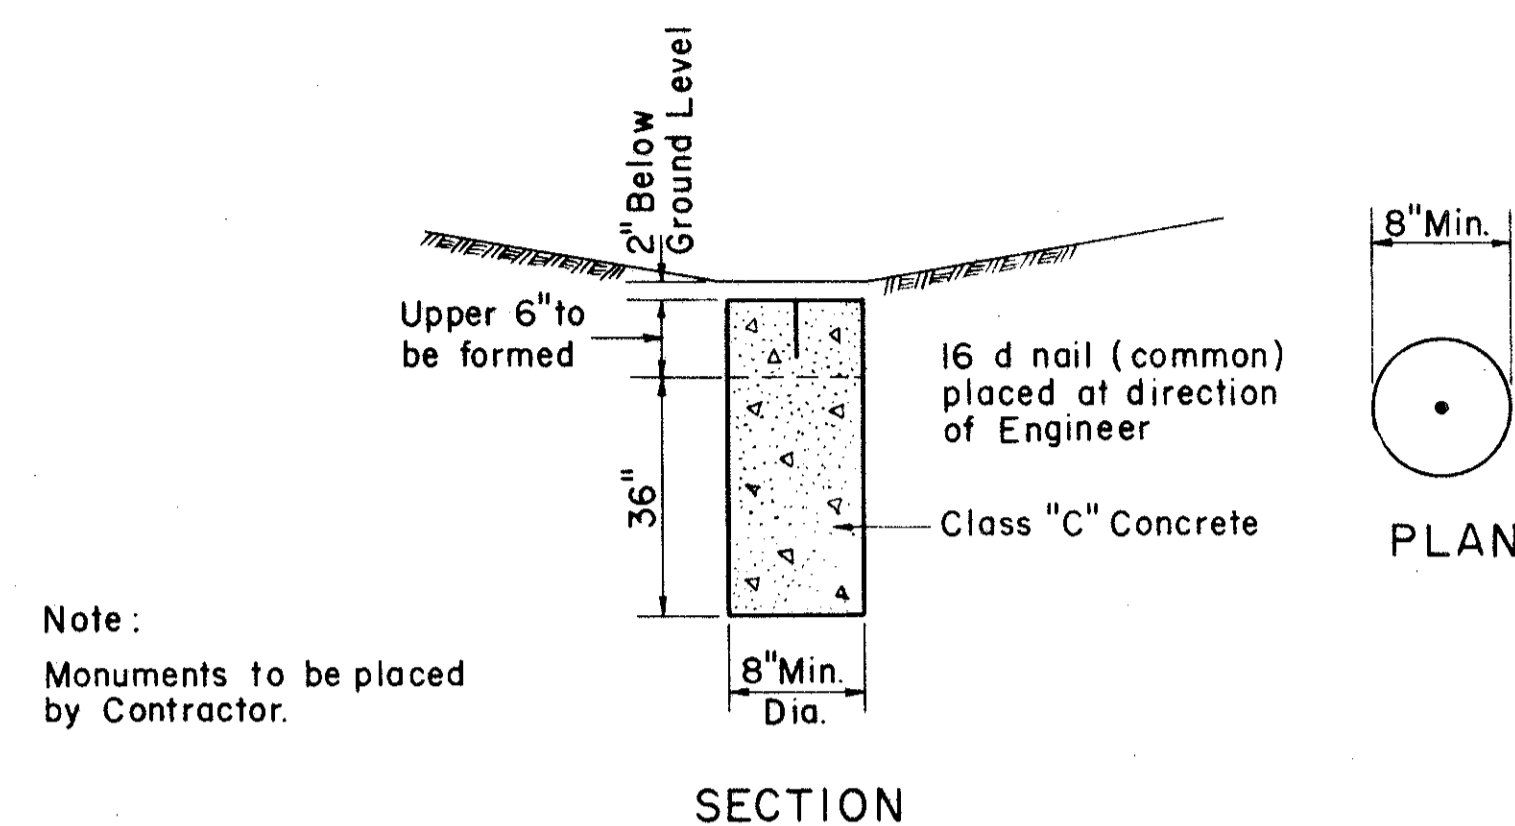


Note:
Monuments to be placed
by Contractor.

DETAIL OF CENTERLINE REFERENCE MONUMENTS

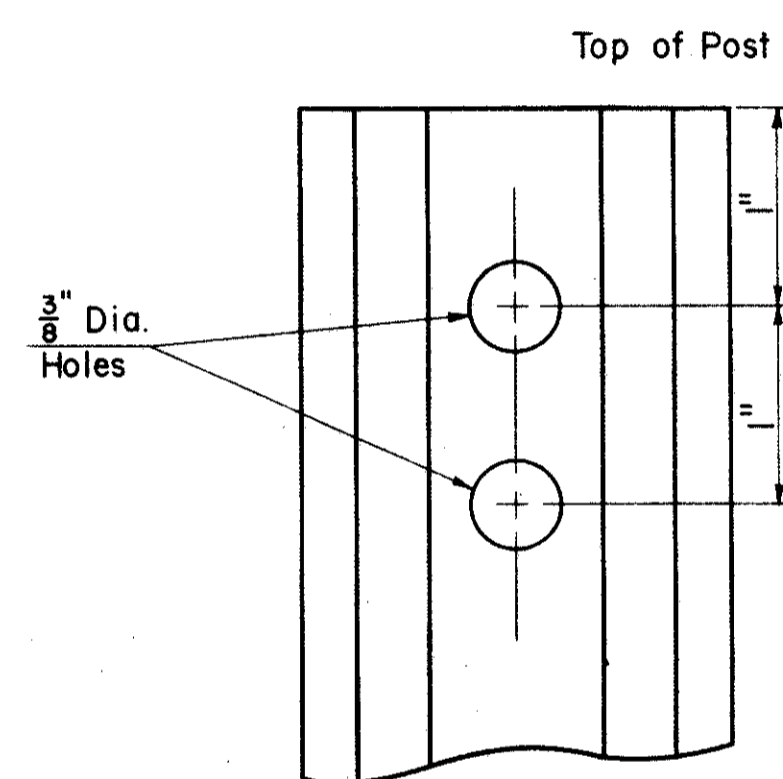


Note:
Holes to be punched
for a distance of 12"

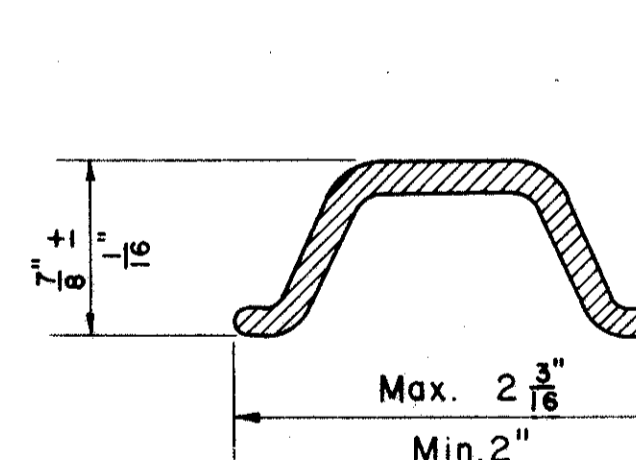

Length of Post 7'-6" ± 1/4"
No. Holes 12 per Post
Weight 1.12 lbs. per foot

SECTION VIEW

DETAIL OF STEEL DRIVE POST FOR DELINEATOR

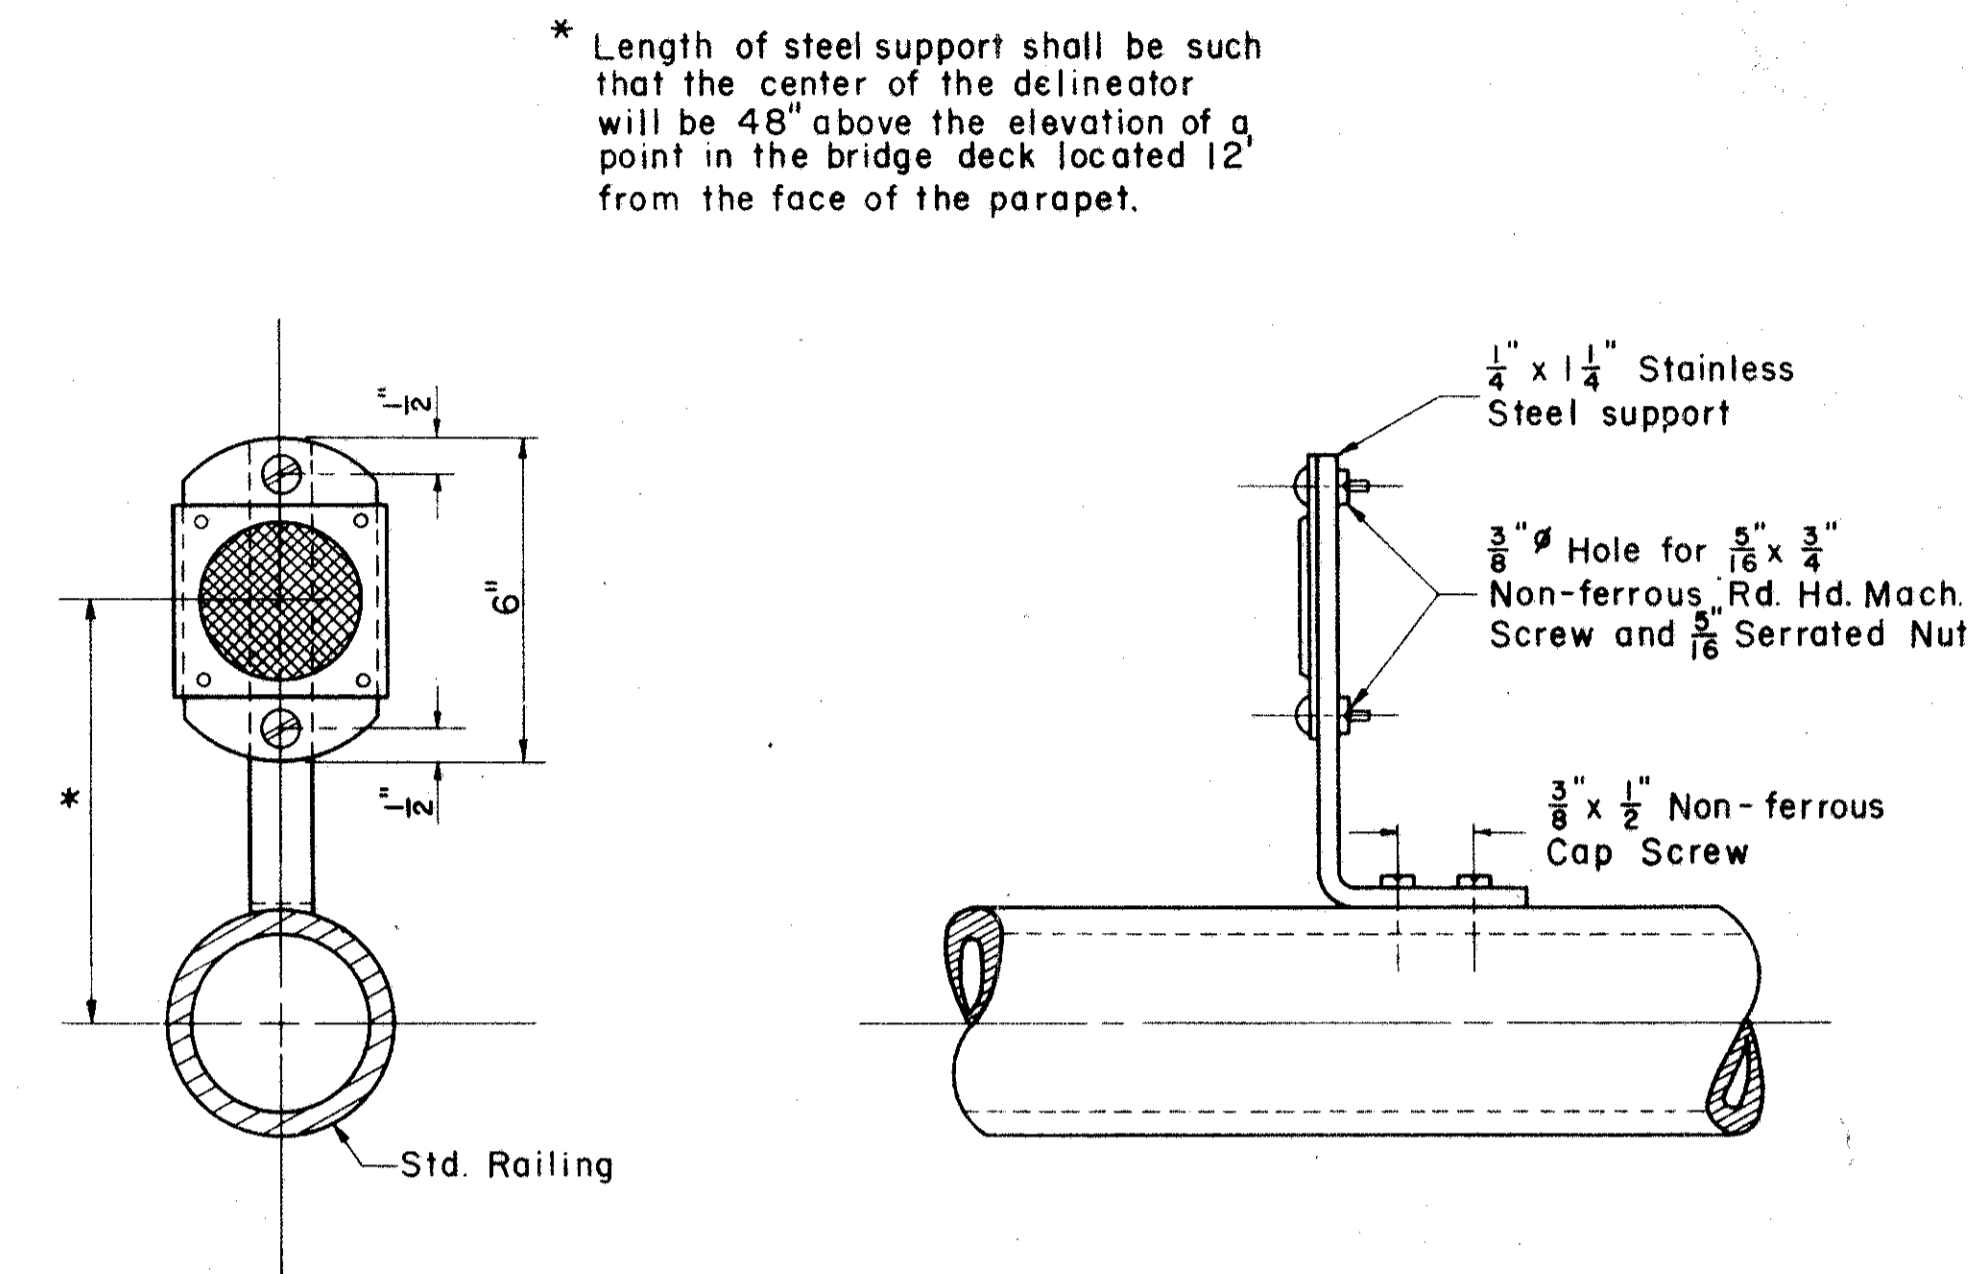

DELINEATOR AND BRIDGE RAIL BRACKET