



Cross Section  
Sta. 988+50

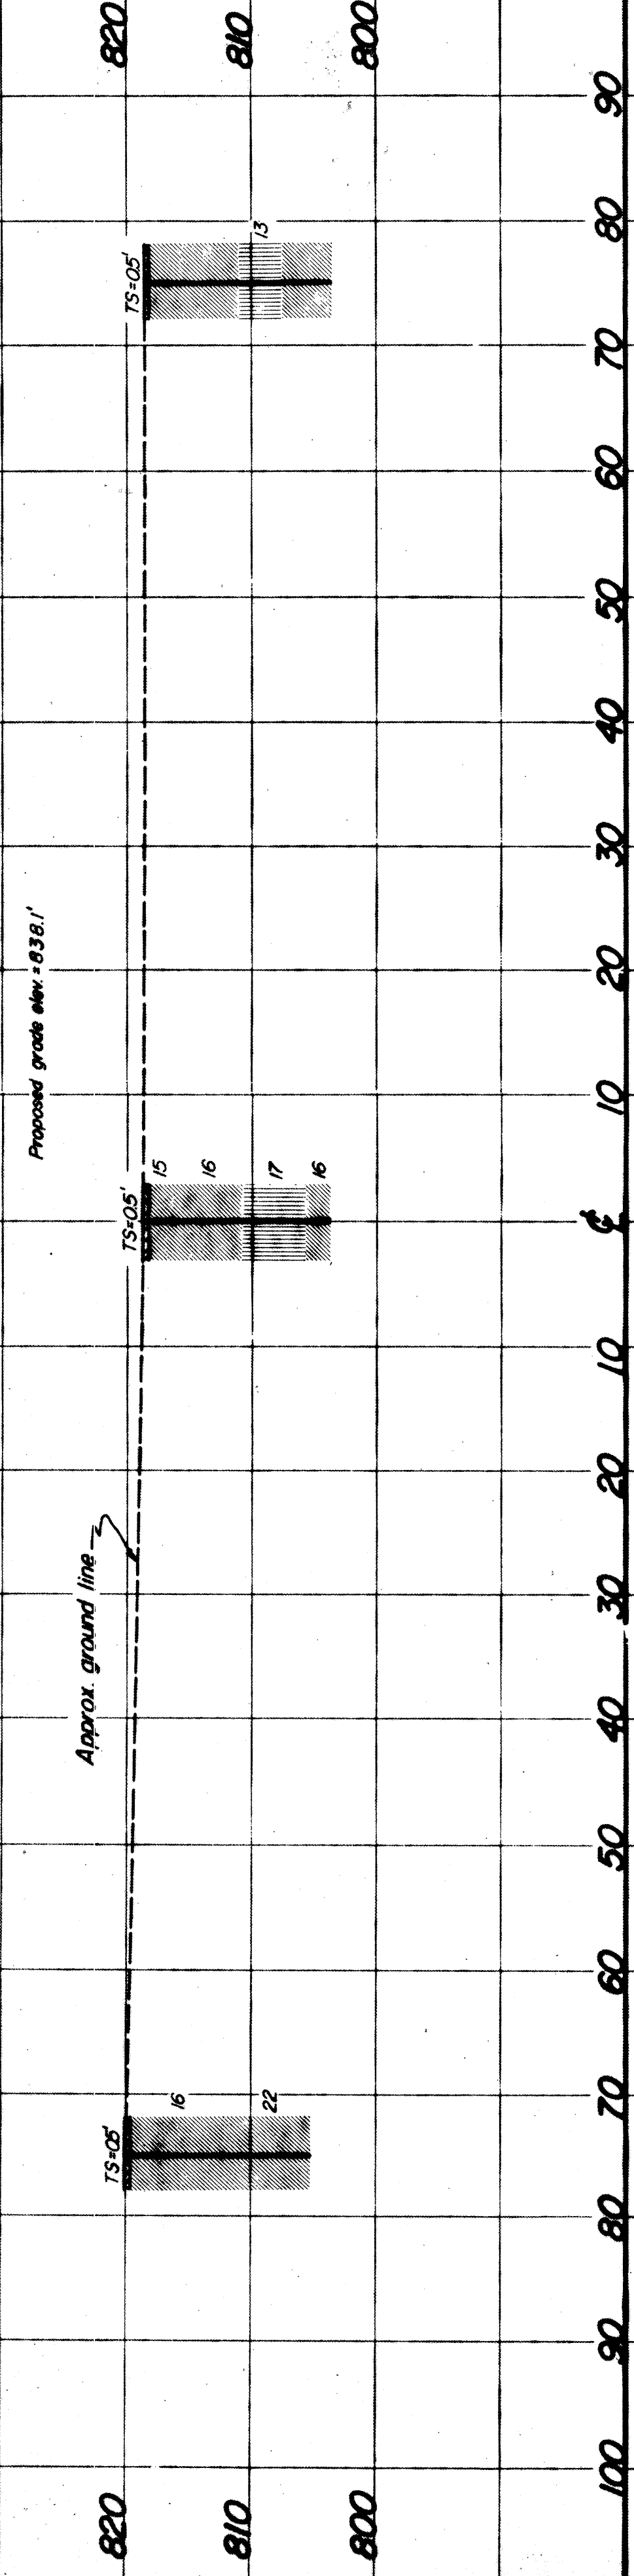

Cross Section  
Sta. 994+00

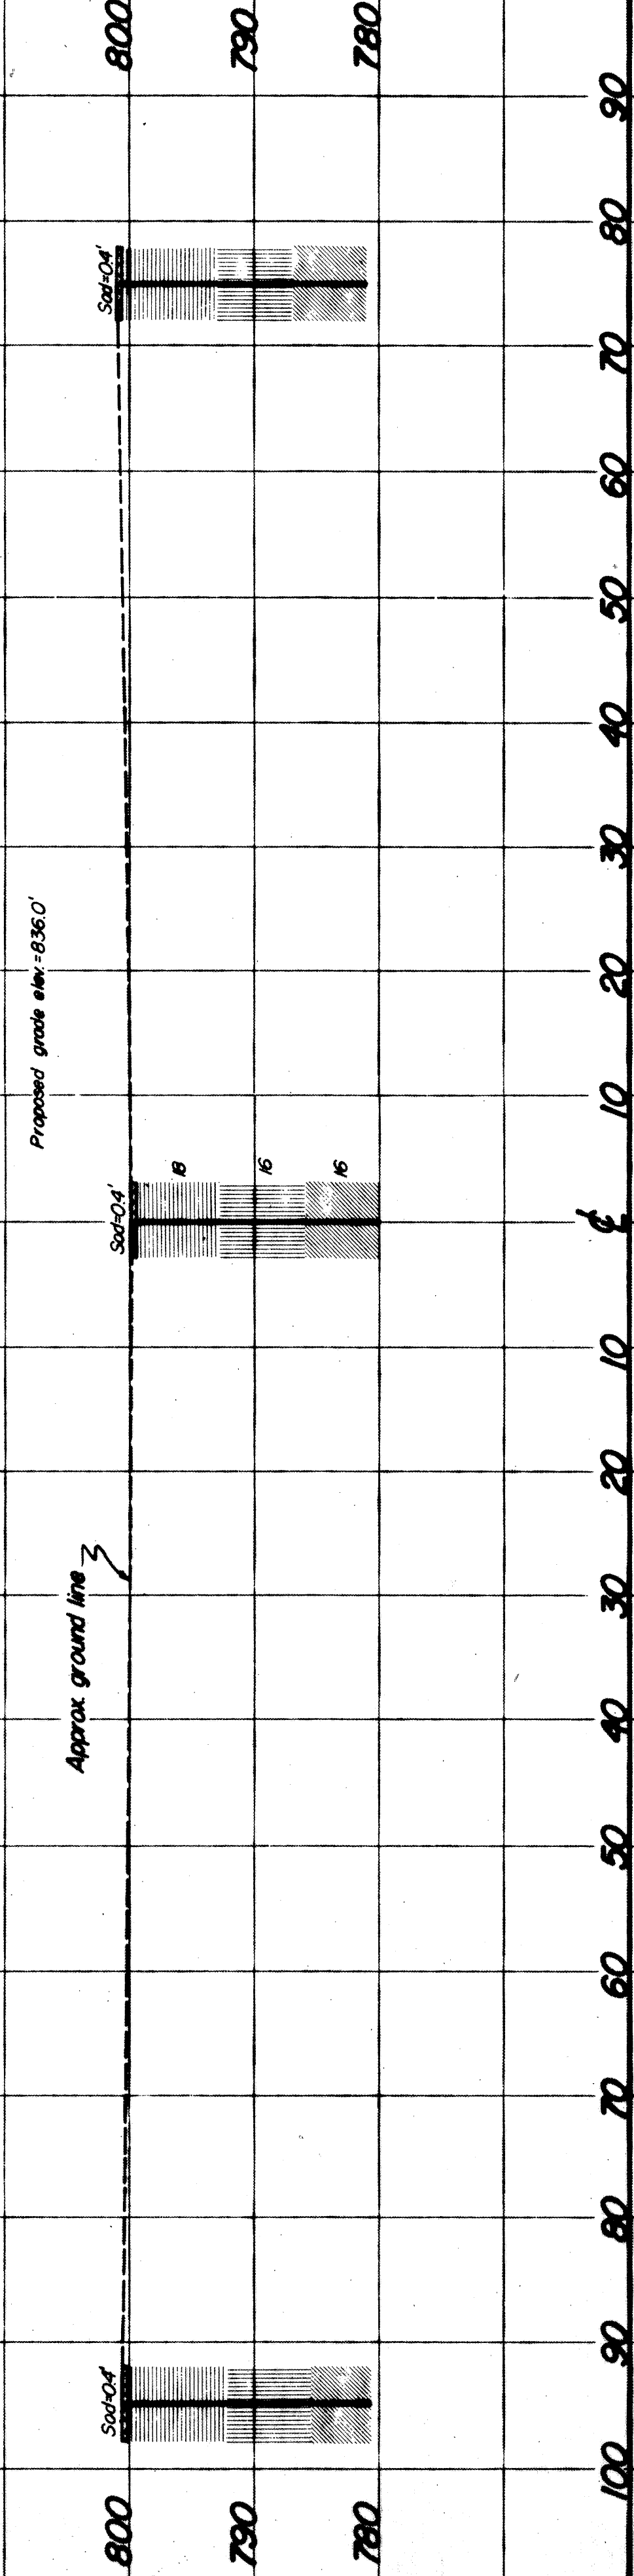

Cross Section  
Sta. 995+00

