STATE OF OHIO DEPARTMENT OF TRANSPORTATION

LAK-90-23.42

FEB 15 1997

LEROY TOWNSHIP MADISON TOWNSHIP PERRY TOWNSHIP LAKE COUNTY

ESTIMATED QUANTITIES_________

_____7-/0

1P	
S I	
3	M

PORTION TO BE IMPROVED ______ STATE & FEDERAL ROUTES _______ OTHER ROADS_____ _____

DESIGN DESIGNATION

CURRENT ADT (1990)2	5,68
DESIGN YEAR ADT (2010)2	8,248
DESIGN HOURLY VOLUME	2,82
DIRECTIONAL DISTRIBUTION	55%
TRUCKS (24 HOUR B&C)	5%
DESIGN SPEED60	MPH
LEGAL SPEED55	MPH

DESIGN FUNCTIONAL CLASSIFICATION - FREEWAY

BEGIN WORK END WORK

STA. 830+09

INDEX OF SHEETS:


DESIGN EXCEPTIONS: NONE

PROJECT LIMITS:

STA. 838+68.50 = 859.5 LIN. FT. TOTAL = 859.5 LIN. FT. OR 0.16 MILES

UNDERGROUND UTILITIES TWO WORKING DAYS BEFORE YOU DIG OHIO UTILITIES PROTECTION SERVICE NON-MEMBERS MUST BE CALLED DIRECTLY

> PLAN PREPARED BY: OHIO DEPARTMENT OF TRANSPORTATION DISTRICT 12 BRIDGE DEPARTMENT

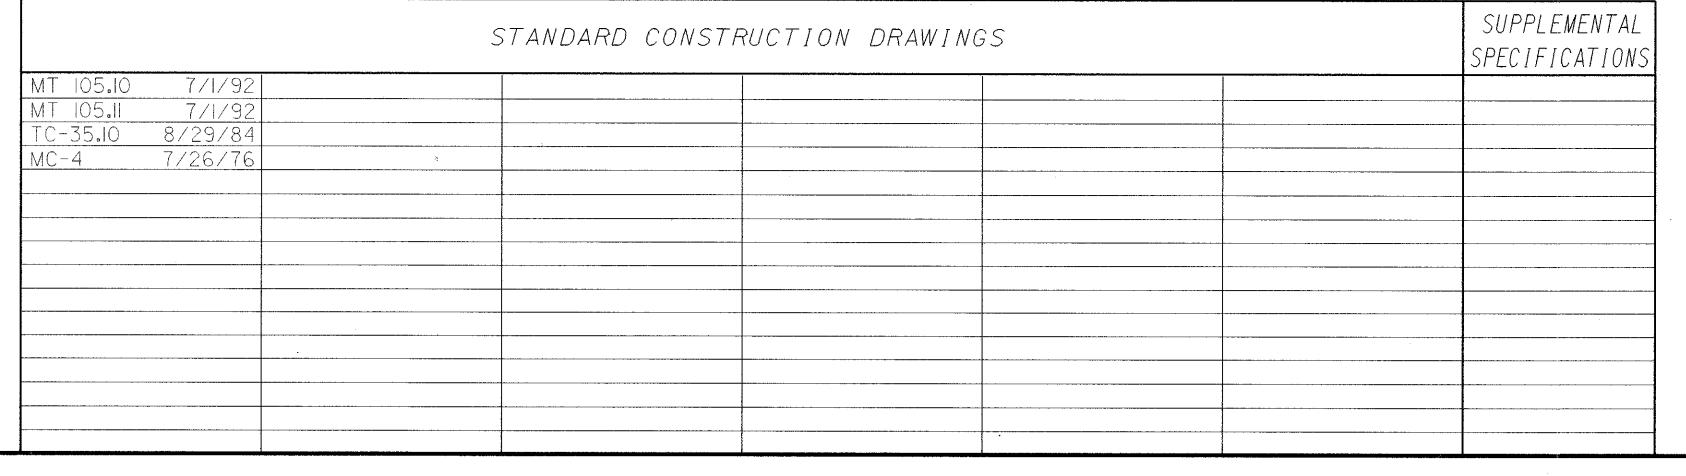

PROJECT DESCRIPTION: BRIDGE SLOPE REPAIR & PROTECTION AT I-90 OVER THE GRAND RIVER.

BR-4-95

LIMITED ACCESS

THIS IMPROVEMENT IS ESPECIALLY DESIGNED FOR THROUGH TRAFFIC AND HAS BEEN DECLARED A LIMITED ACCESS HIGHWAY OR FREEWAY BY ACTION OF THE DIRECTOR IN ACCORDANCE WITH THE PROVISIONS OF SECTION 5511.02 OF THE REVISED CODE OF OHIO.

1995 SPECIFICATIONS

THE STANDARD SPECIFICATIONS OF THE STATE OF OHIO, DEPARTMENT OF TRANSPORTATION, INCLUDING CHANGES AND SUPPLEMENTAL SPECIFICATIONS LISTED IN THE PROPOSAL SHALL GOVERN THIS IMPROVEMENT.

I HEREBY APPROVE THESE PLANS AND DECLARE THAT THE MAKING OF THIS IMPROVEMENT WILL NOT REQUIRE THE CLOSING TO TRAFFIC OF THE HIGHWAY AND THAT PROVISIONS FOR THE MAINTENANCE AND SAFETY OF TRAFFIC WILL BE AS SET FORTH IN THE PLANS AND ESTIMATES.

DATE 2-2-95 DISTRICT DEPUTY DIRECTOR

APPROVED DATE ___

ENGINEER, BUREAU OF BRIDGES AND STRUCTURAL DESIGN

APPROVED <u>Olejander H. Hyndo</u> DATE <u>3-27-95</u> DEPUTY DIRECTOR, OPERATIONS

DATE 3-27-95 DIRECTOR, DEPARTMENT OF APPROVED TRANSPORTATION