



PLOTTED BY: md11oy
 PLOTTED FROM: c:\dgn\bridges\weber\1902342\cntrs.dgn
 CINTRs.DGN
 PLOT SUBMITTED: 06-FEB-1995 10:03
 1
2
3
4
5
6
7
8
9
10
11
12
13
14
15
16
17
18
19
20
21
22
23
24
25
26
27
28
29
30
31
32
33
34
35
36
37
38
39
40
42
43
44
45
46
47
48
49
50
51
52
53
54
55
56
57
58
59
60
61
62

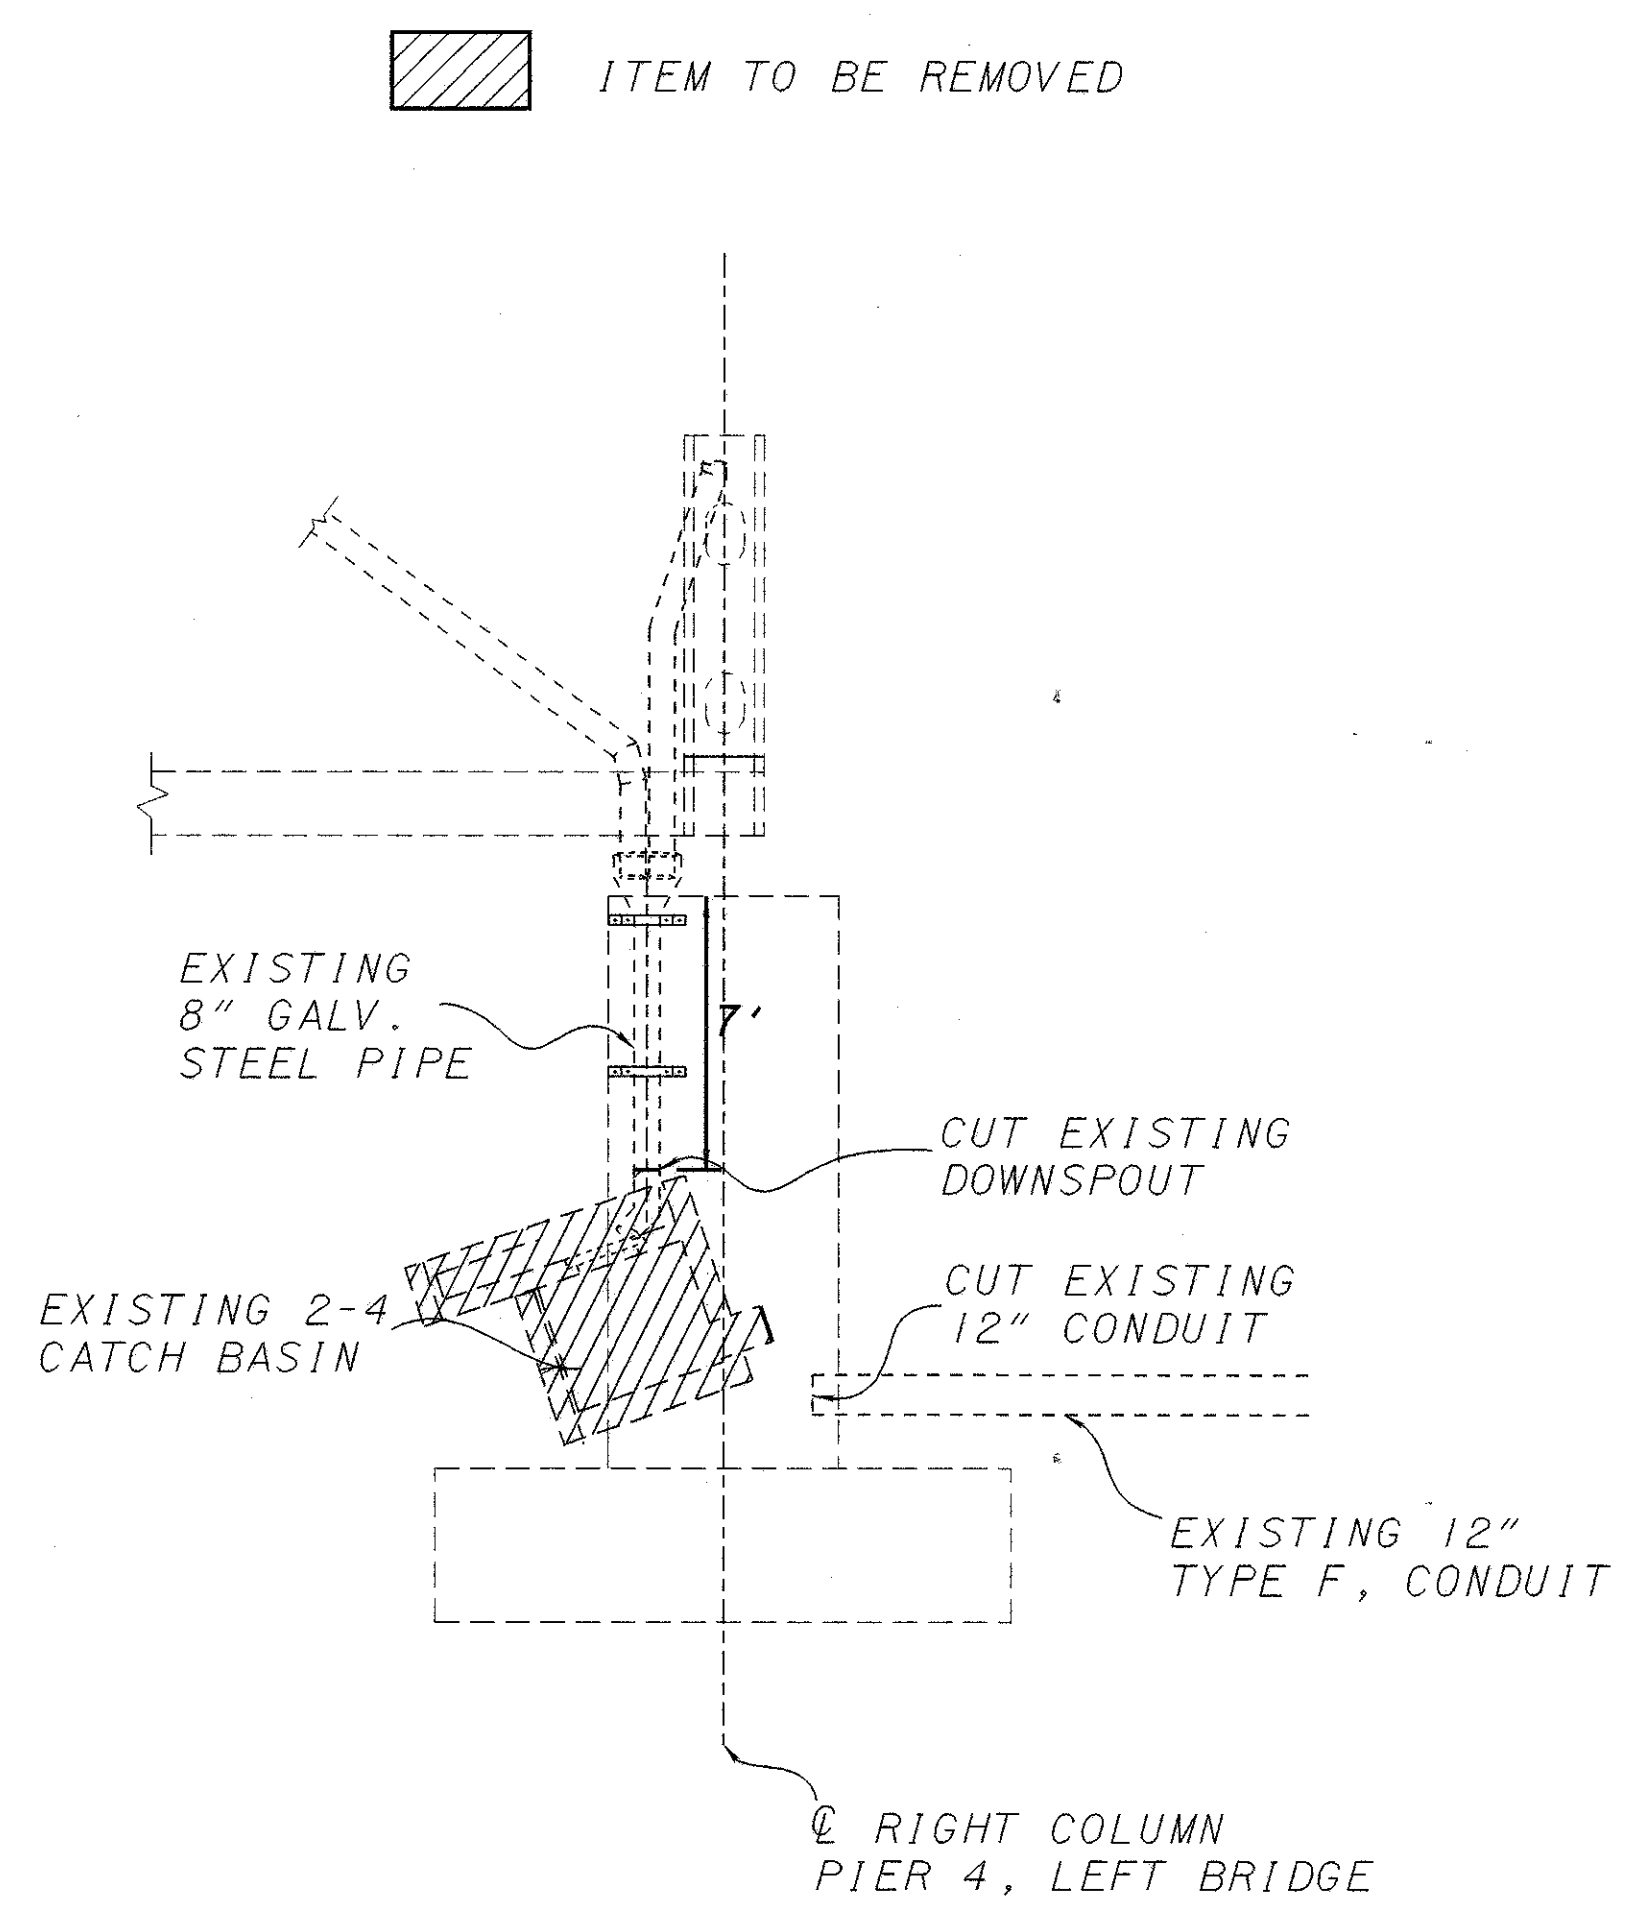

CATCH BASIN REMOVAL
WEST ELEVATION

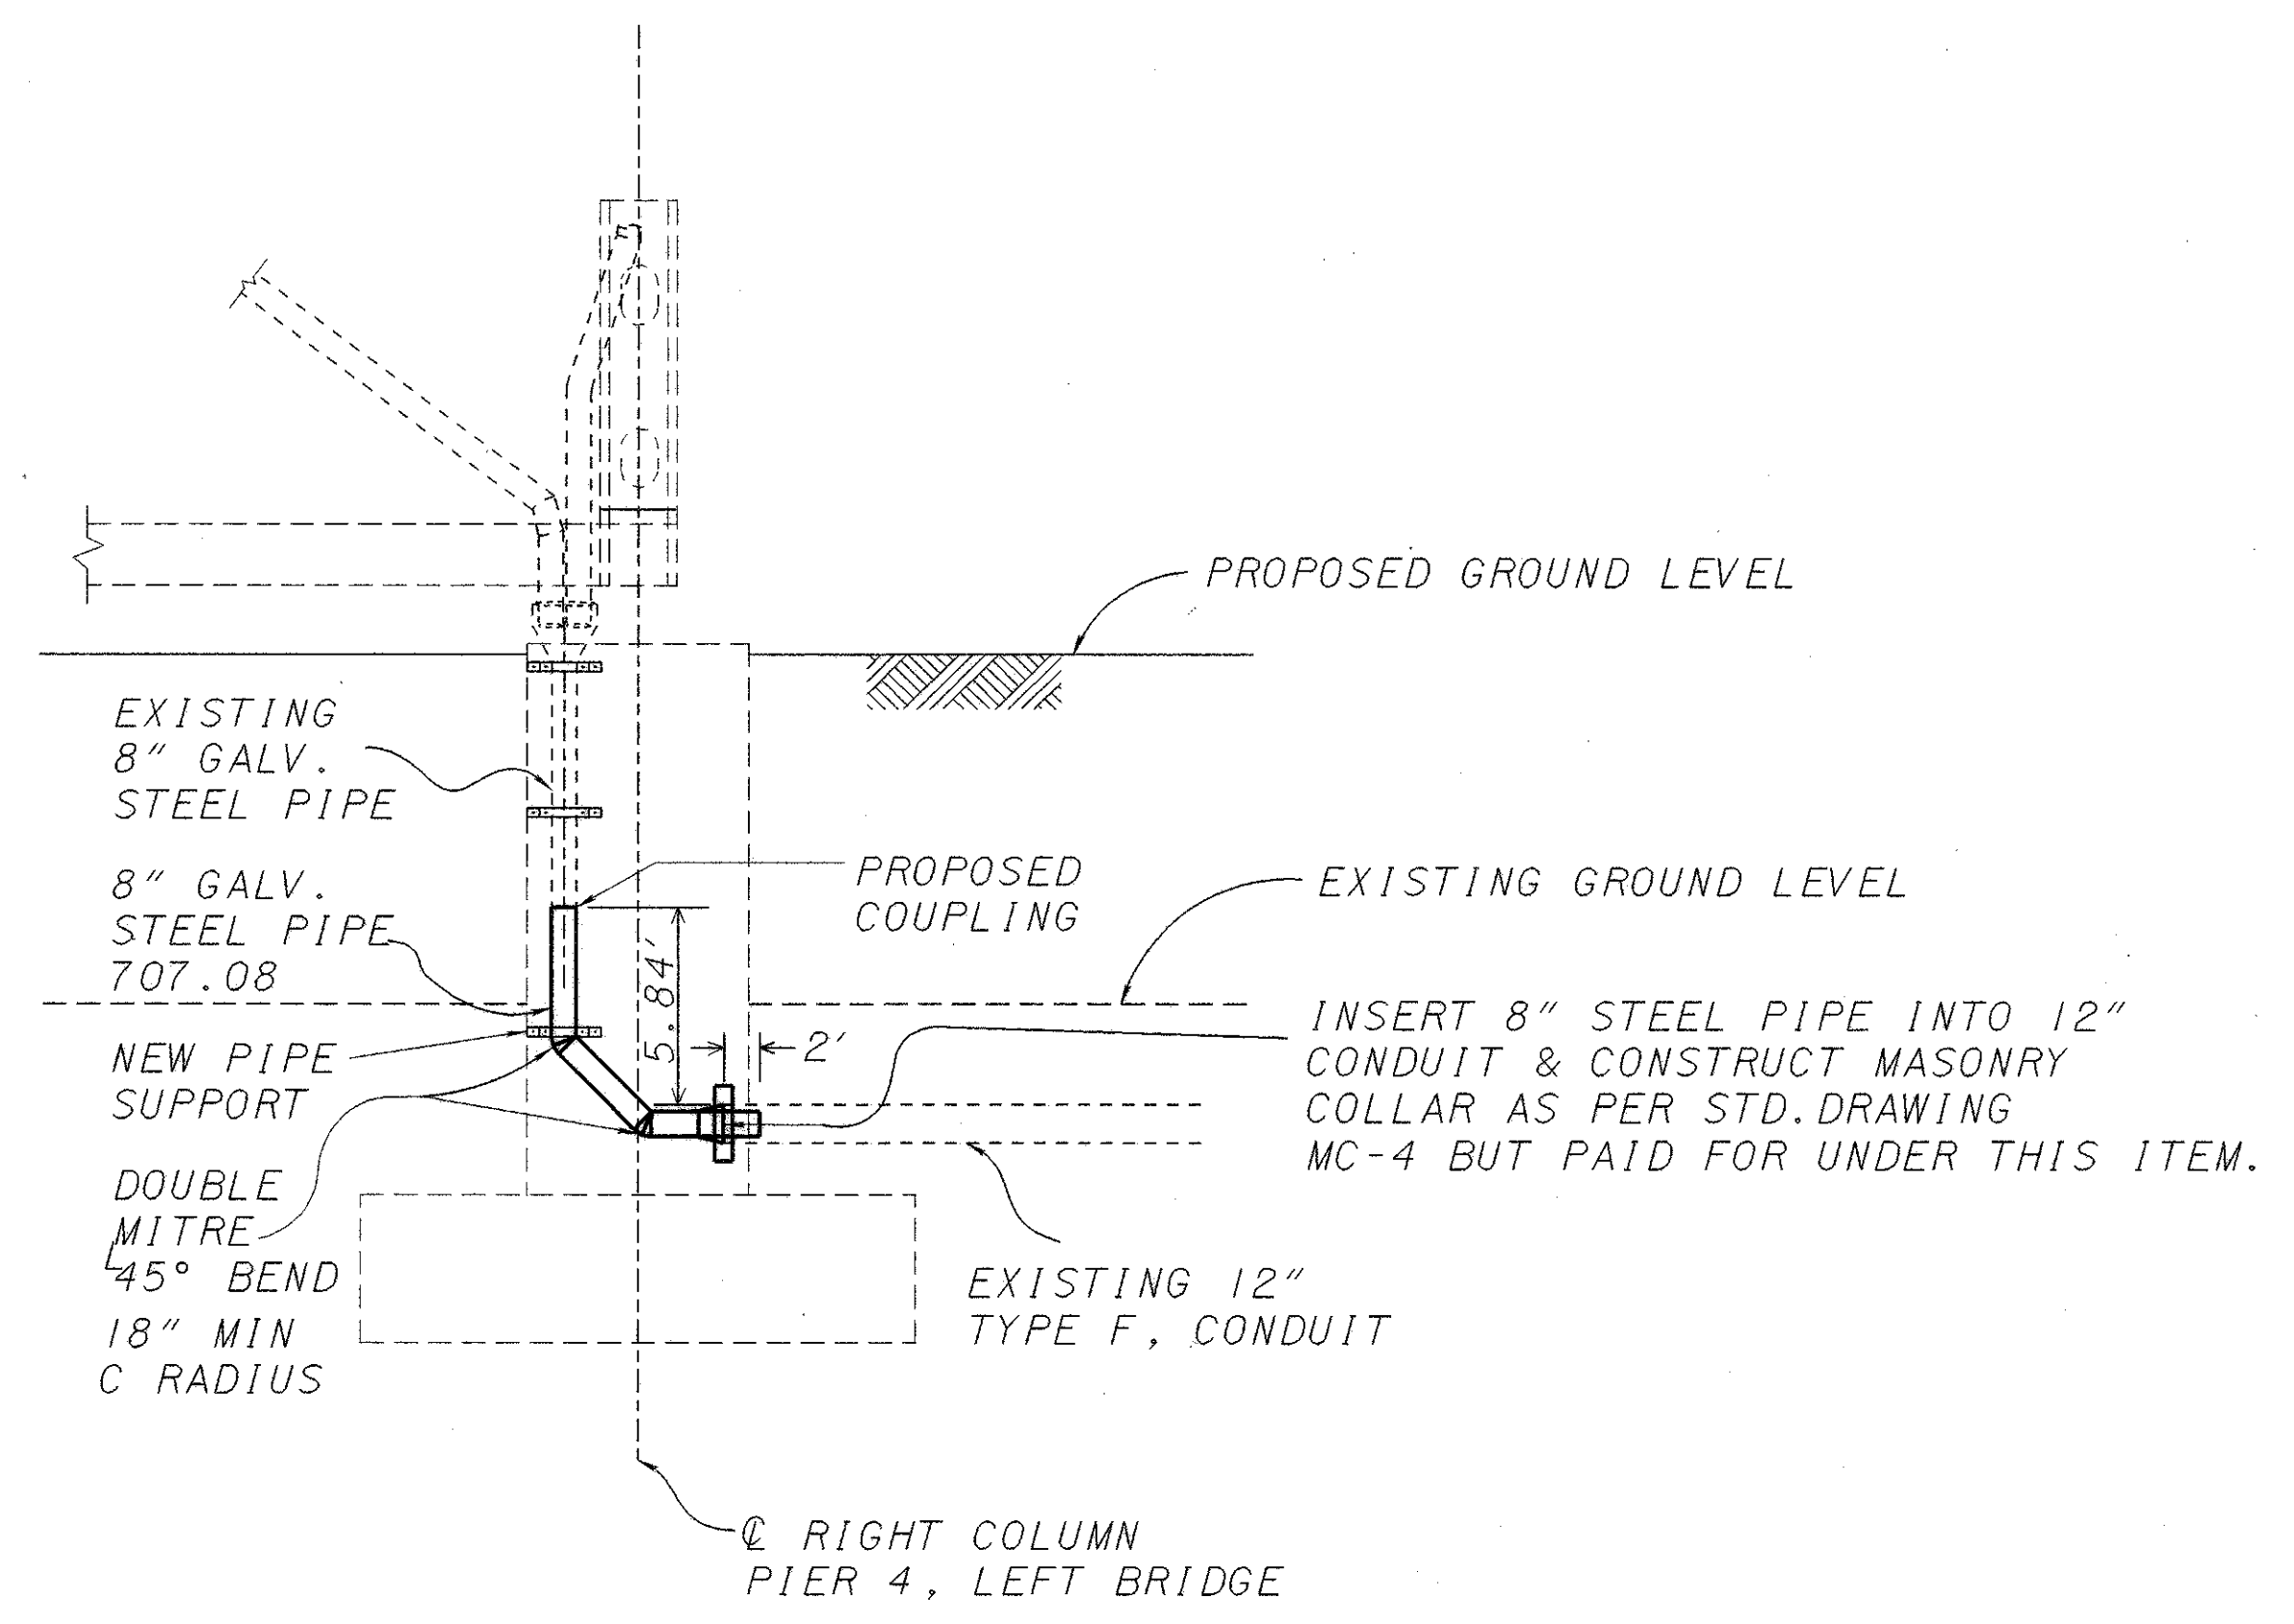

PIER DRAINAGE RETROFIT
WEST ELEVATION

	LAK-90-23.42		MISCELLANEOUS DETAIL SHEET BR. NO. LAK-90-2342L I-90 OVER THE GRAND RIVER		DESIGNED BGW	CHECKED DWL	DRAWN LGW	REVIEWED GWM	DATE STRUCTURE FILE NUMBER 4304950	DESIGN AGENCY O.D.O.T. DISTRICT 12 BRIDGE DEPARTMENT	