



Job No. 96073R06 Date 10/4/96 Drawn By JPS

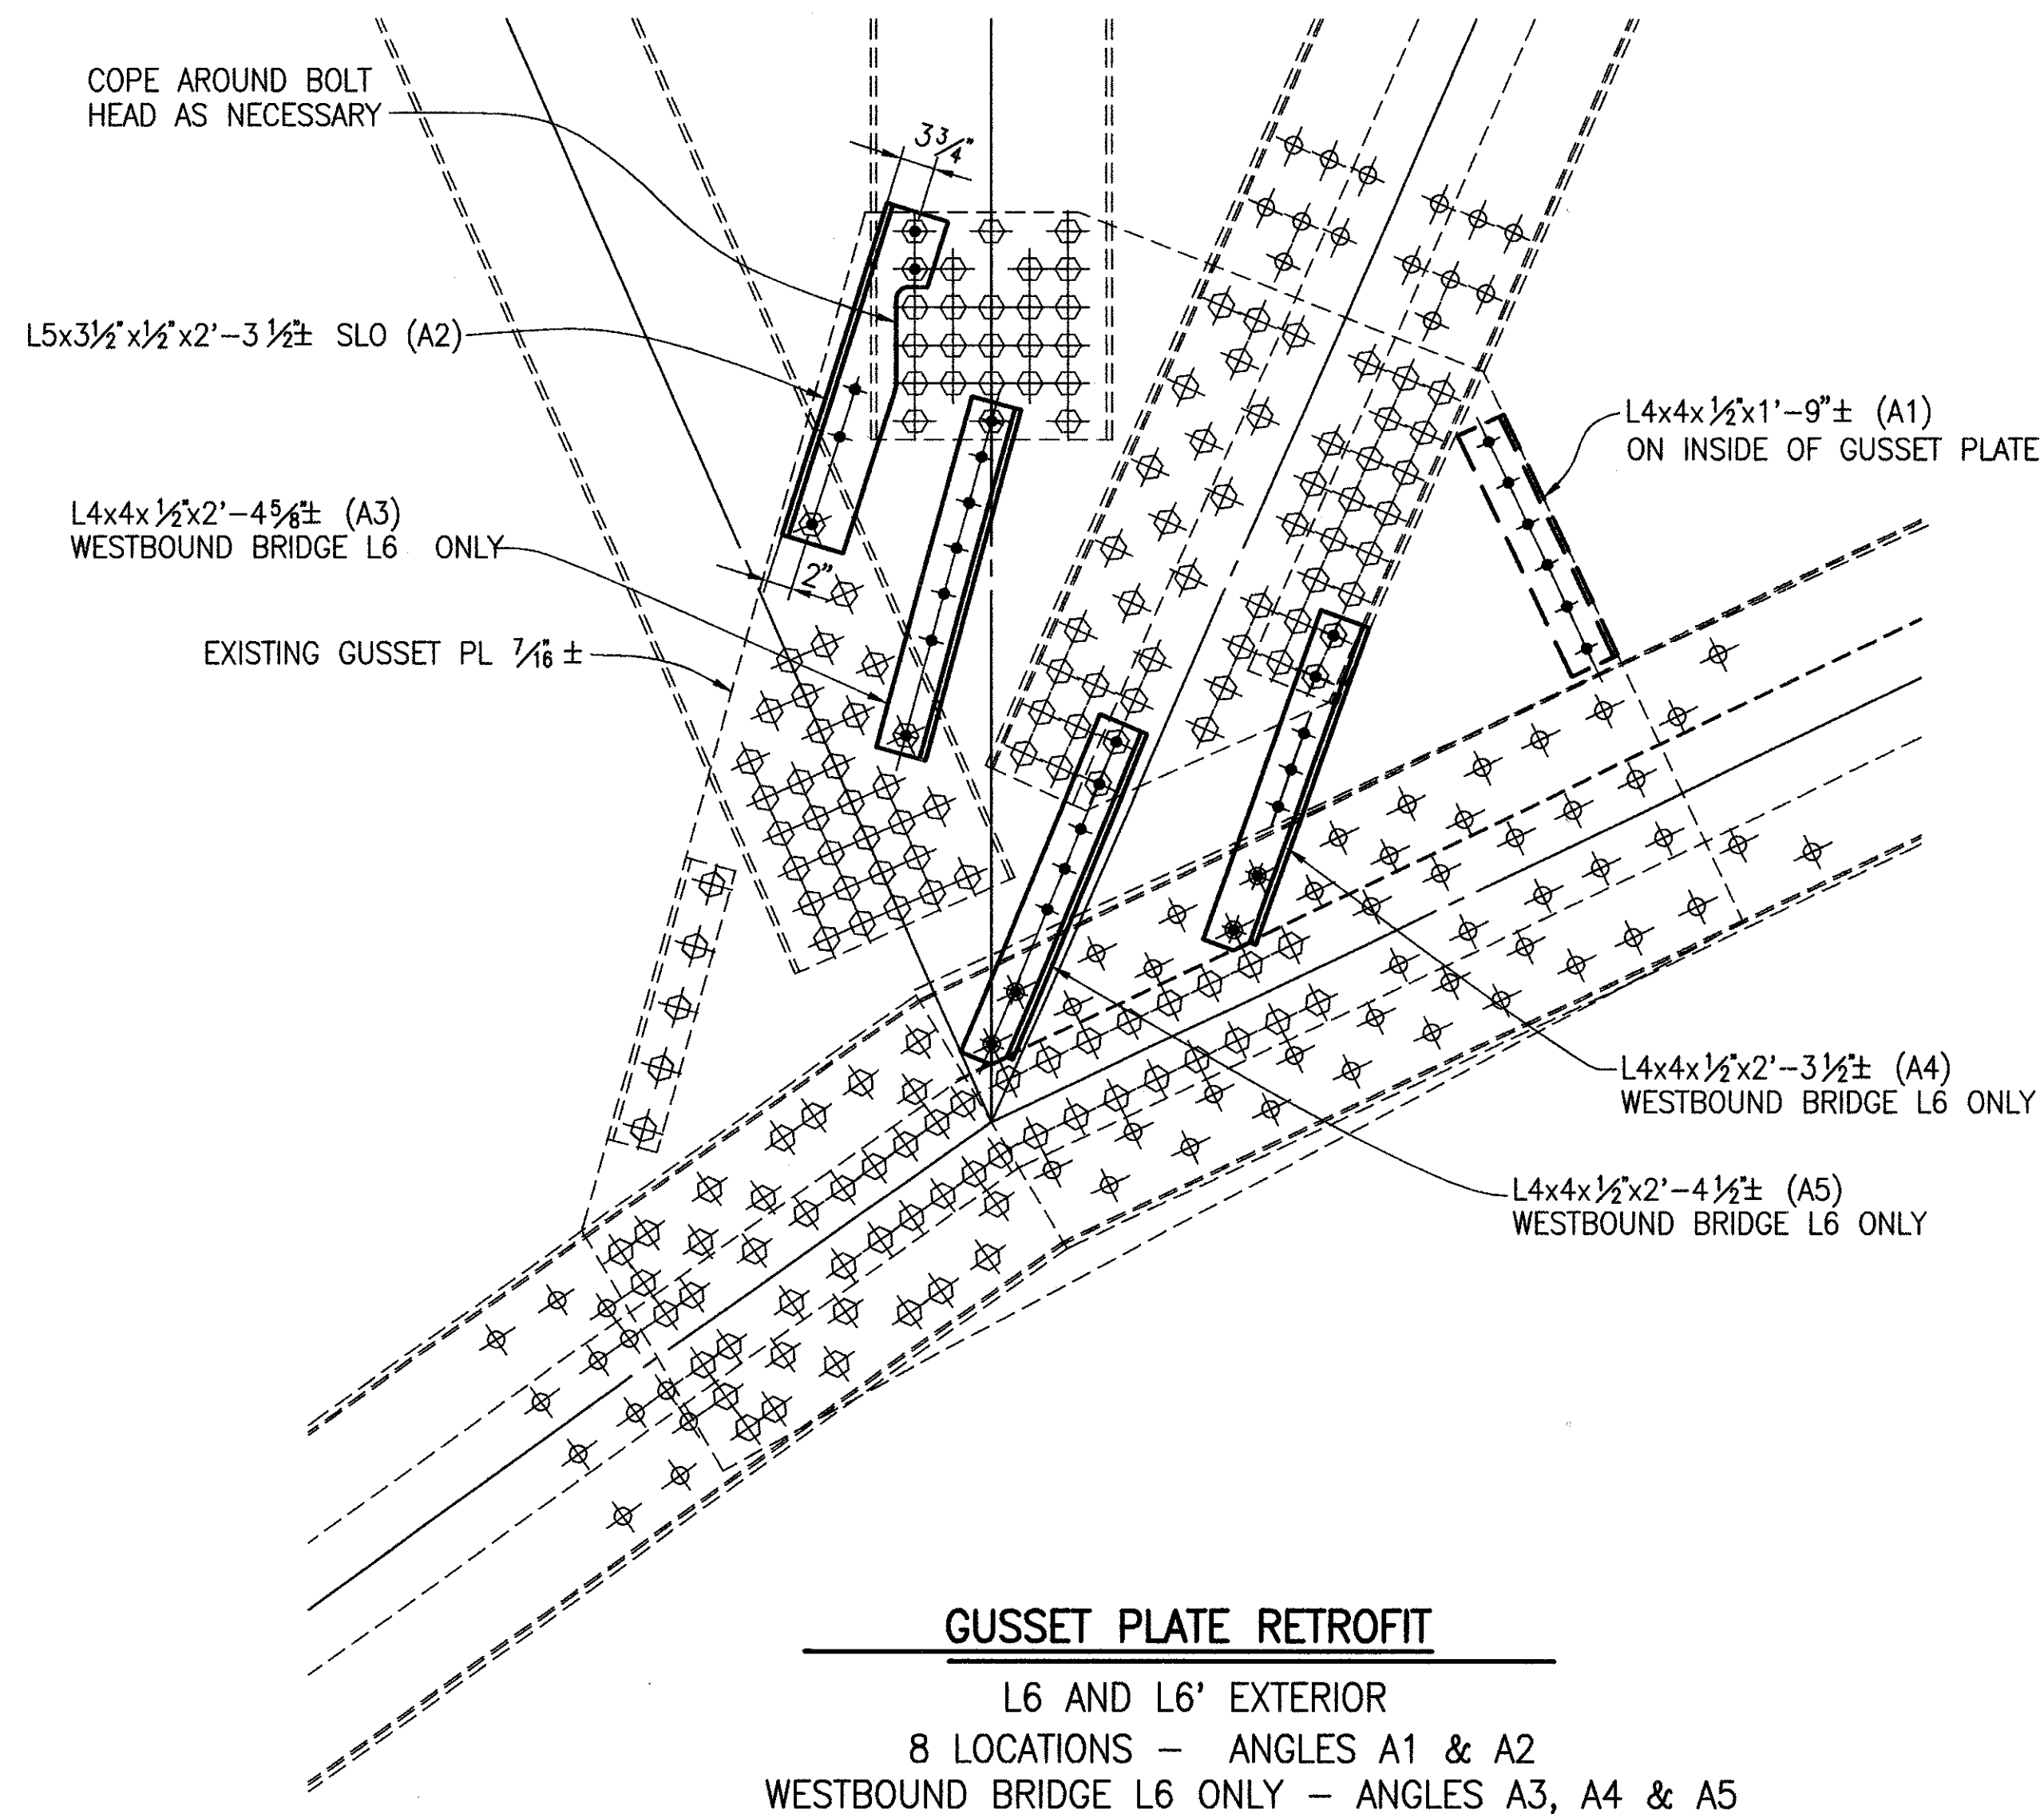

GUSSET PLATE RETROFIT
 L6 AND L6' EXTERIOR
 8 LOCATIONS - ANGLES A1 & A2
 WESTBOUND BRIDGE L6 ONLY - ANGLES A3, A4 & A5

NOTATION

- SLO - SHORT LEG OUTSTANDING
- LLO - LONG LEG OUTSTANDING
- + - INDICATES NEW BOLT
- ⊕ - INDICATES EXISTING BOLT
- ⊖ - INDICATES EXISTING RIVET

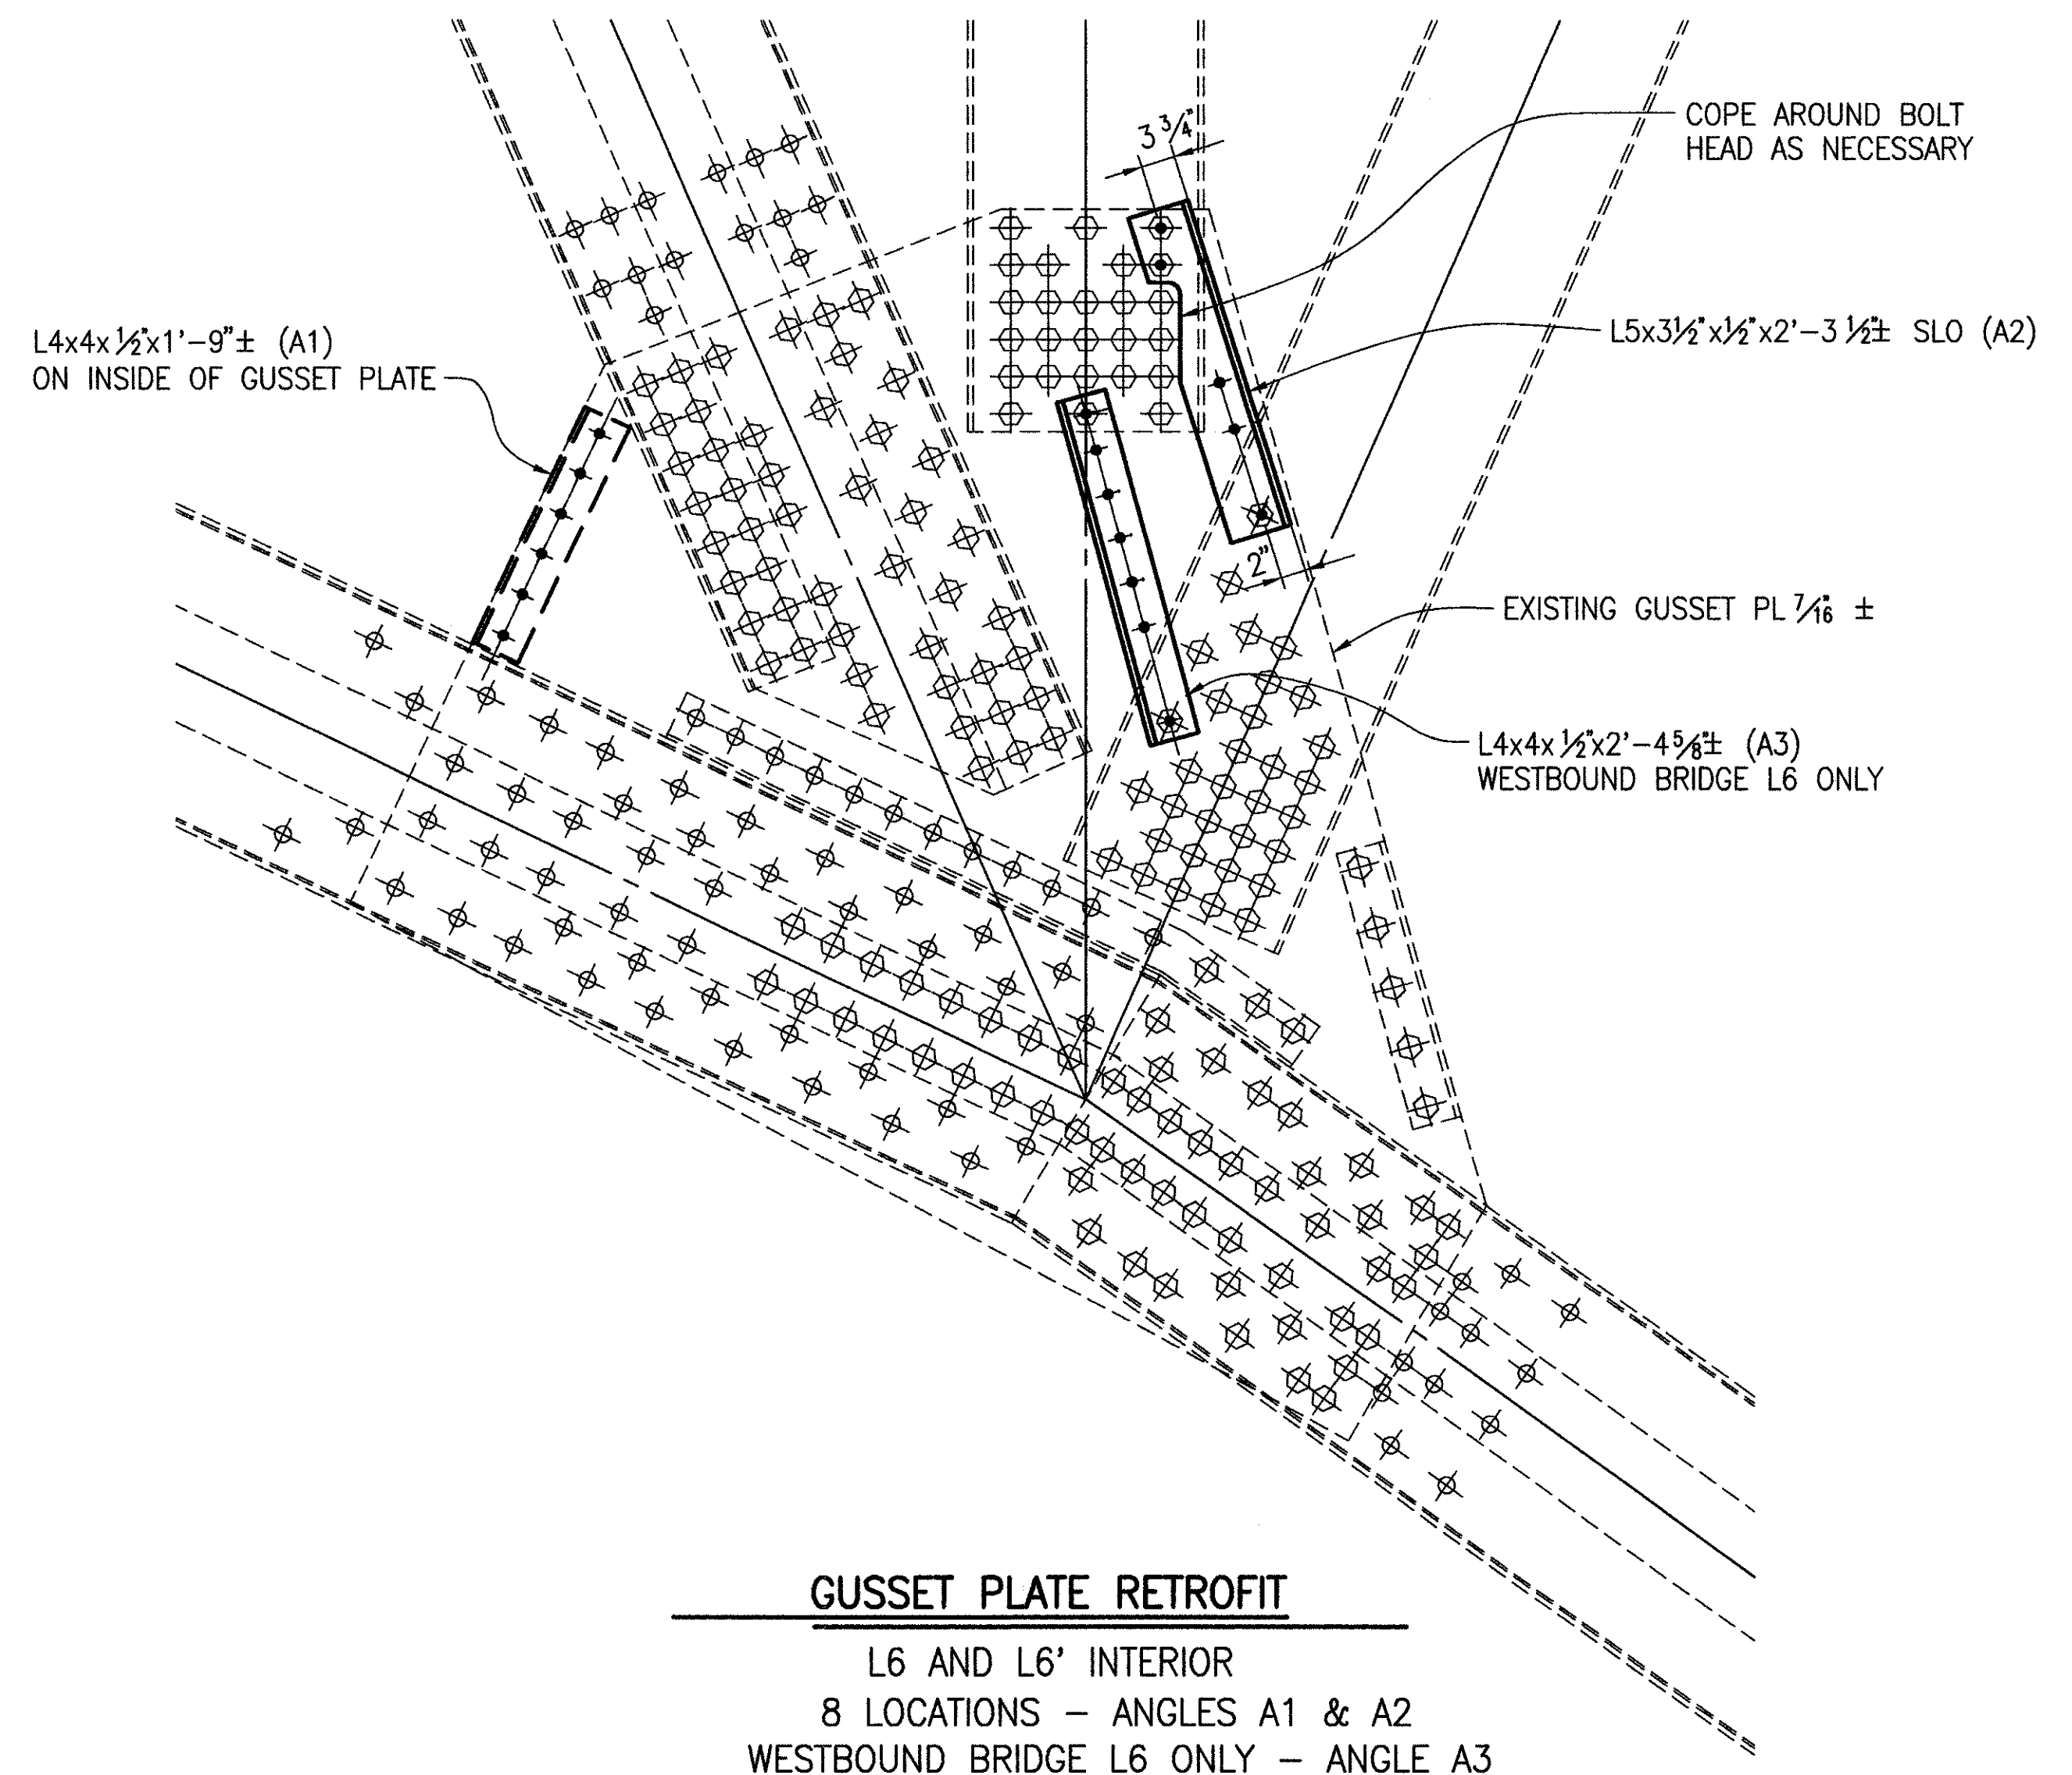

GUSSET PLATE RETROFIT
 L6 AND L6' INTERIOR
 8 LOCATIONS - ANGLES A1 & A2
 WESTBOUND BRIDGE L6 ONLY - ANGLE A3

GENERAL NOTES

SEE SHEET 2 OF 8

DATE	10/4/96
REVIEWED	DHT
STRUCTURE FILE NO.	4304950 & 4304985
DRAWN	JPS
CHECKED	MSL