


Job No. 960738M1 Date 10/4/96 Drawn By JLS

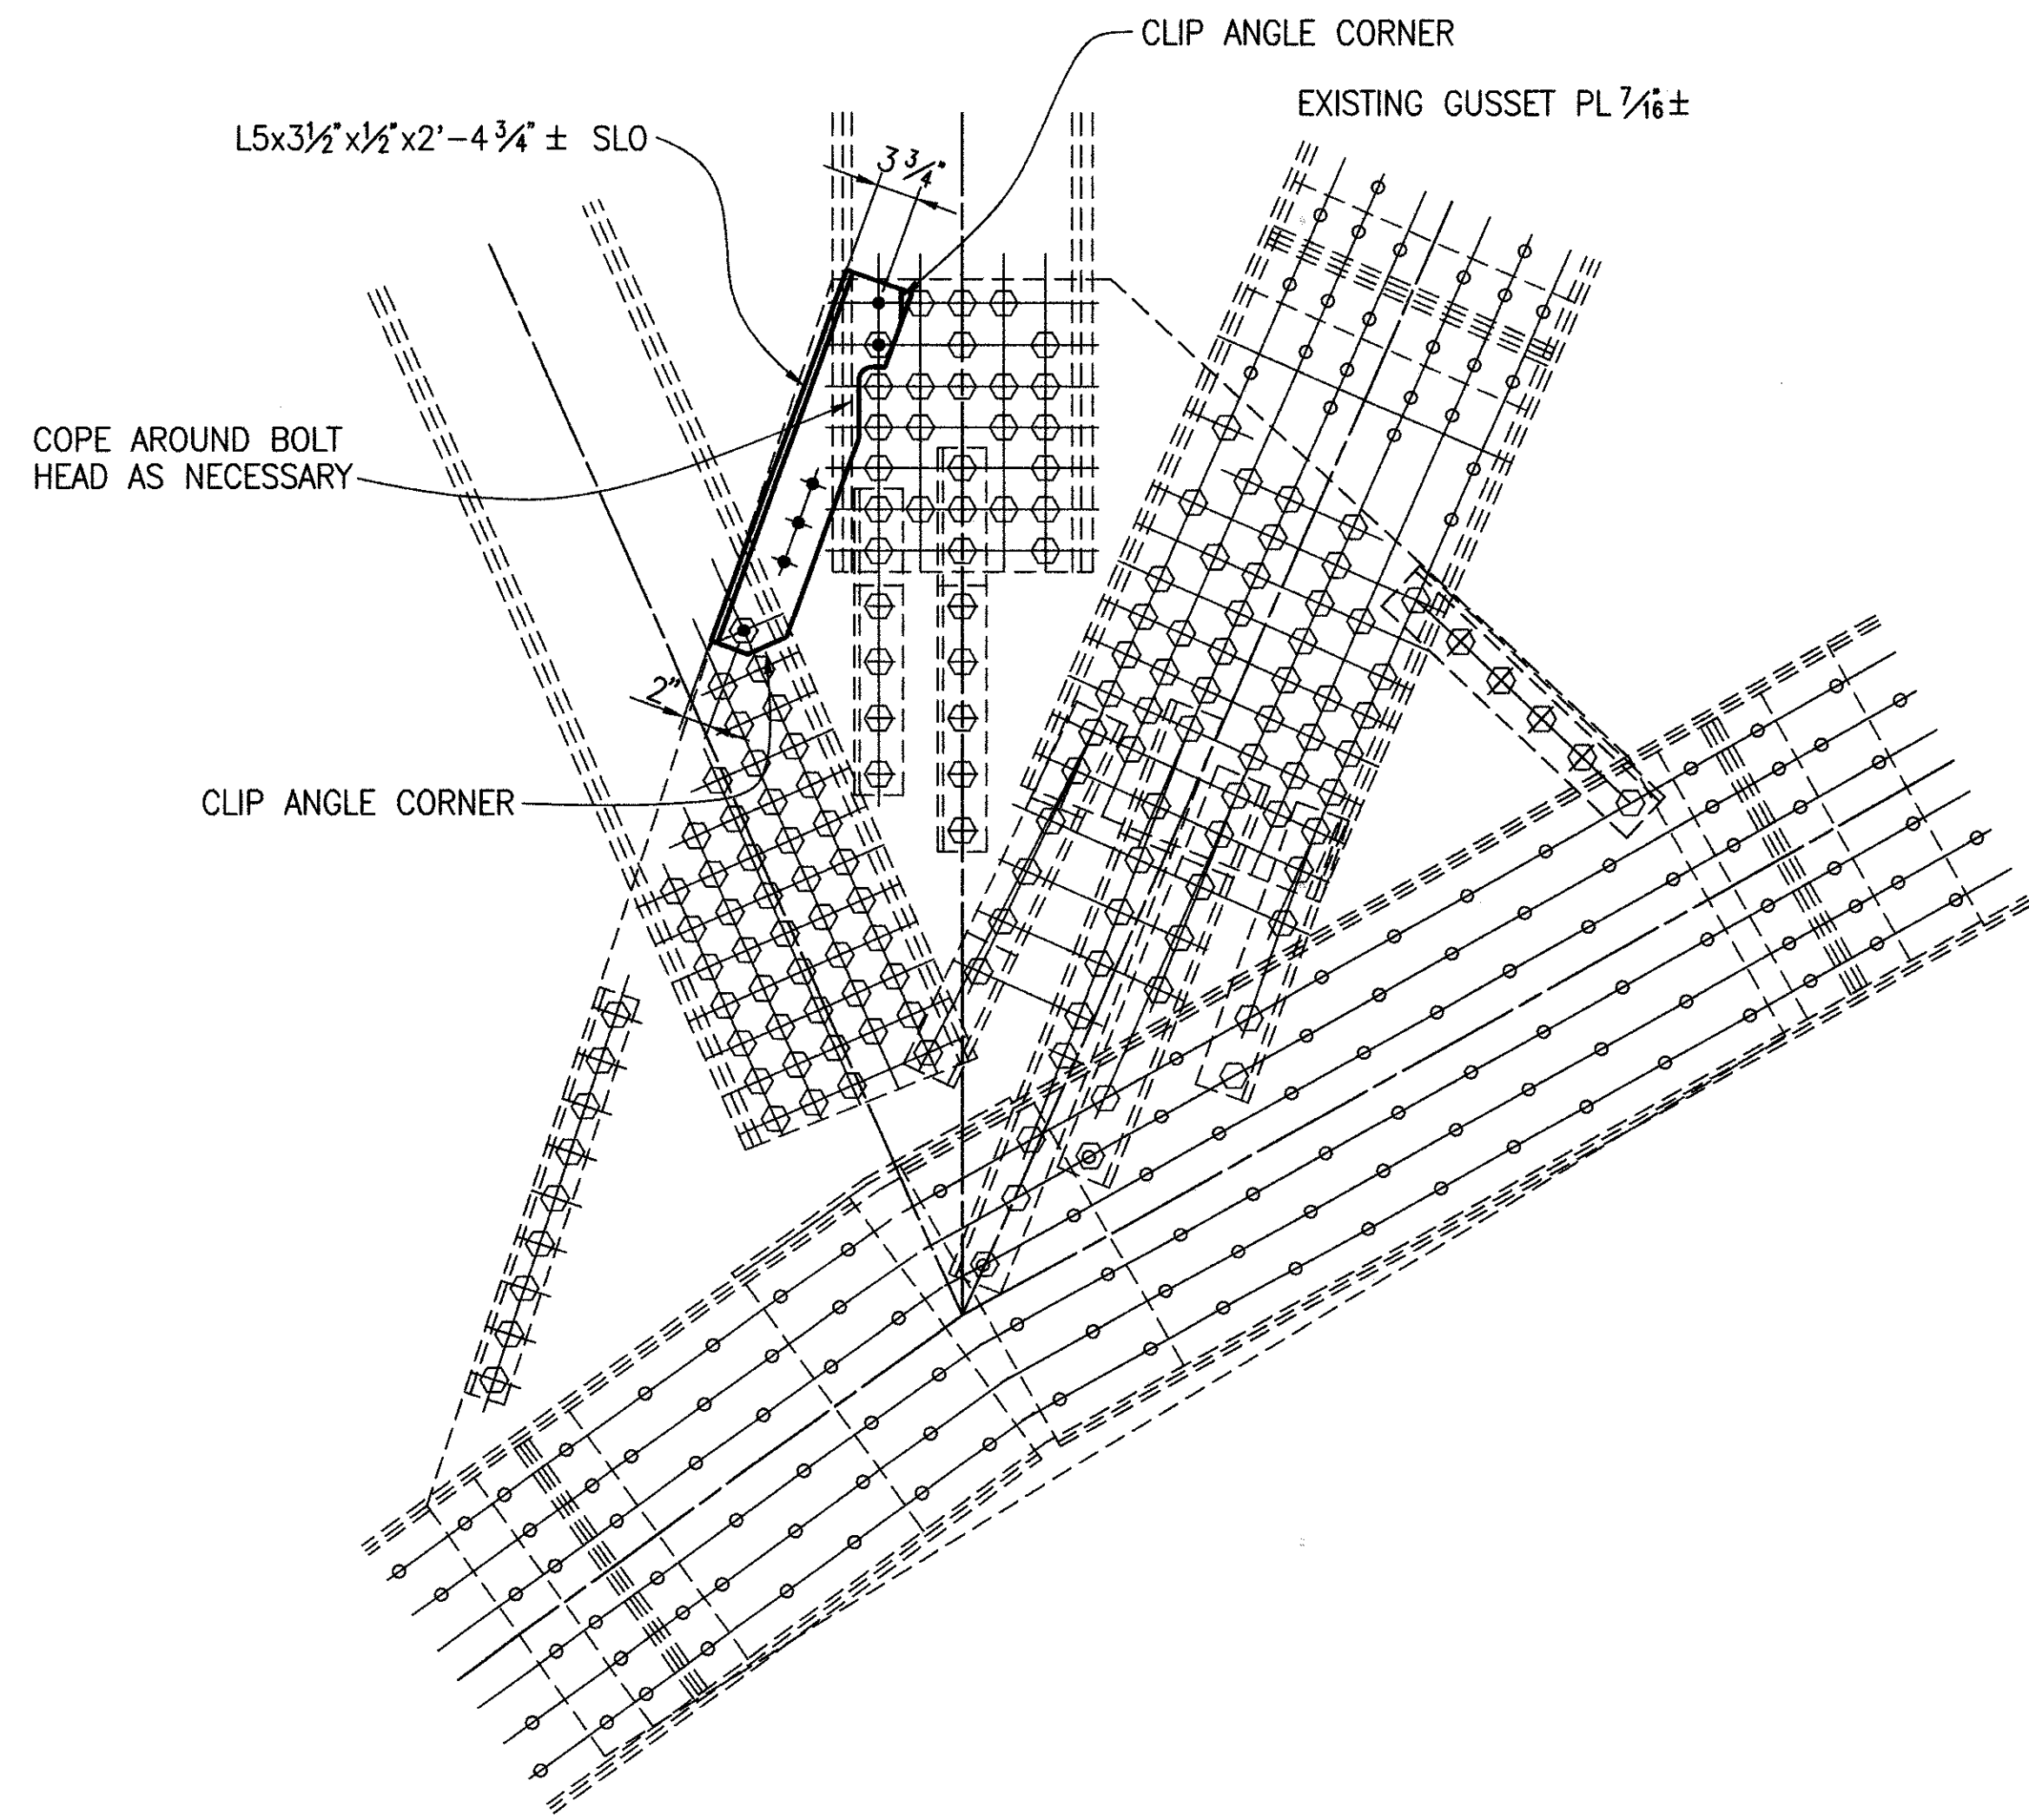

**GUSSET PLATE RETROFIT**  
 L8' EXTERIOR, NORTH TRUSS WESTBOUND BRIDGE  
 1 LOCATION

**NOTATION**

- SLO - SHORT LEG OUTSTANDING
- LLO - LONG LEG OUTSTANDING
- + - INDICATES NEW BOLT
- ⊕ - INDICATES EXISTING BOLT
- ⊙ - INDICATES EXISTING RIVET

**GENERAL NOTES**

SEE SHEET 2 OF 8

DATE	10/4/96
REVIEWED	DHT
STRUCTURE FILE NO.	4304950 & 4304985
DRAWN	JLS
DESIGNED	DAP
CHECKED	MSL

**TRUSS GUSSET PLATE L8' WESTBOUND**  
**NORTH TRUSS - NORTH EXTERIOR - RETROFIT DETAILS**

**LAK-90-23.42 L&R**