


QUANTITIES  
Made: REM 2-15-72  
Ckd: LJD 2-18-72



BEGIN WORK  
STA. 135+00

SLM 3.56  
I-90-1(88)46

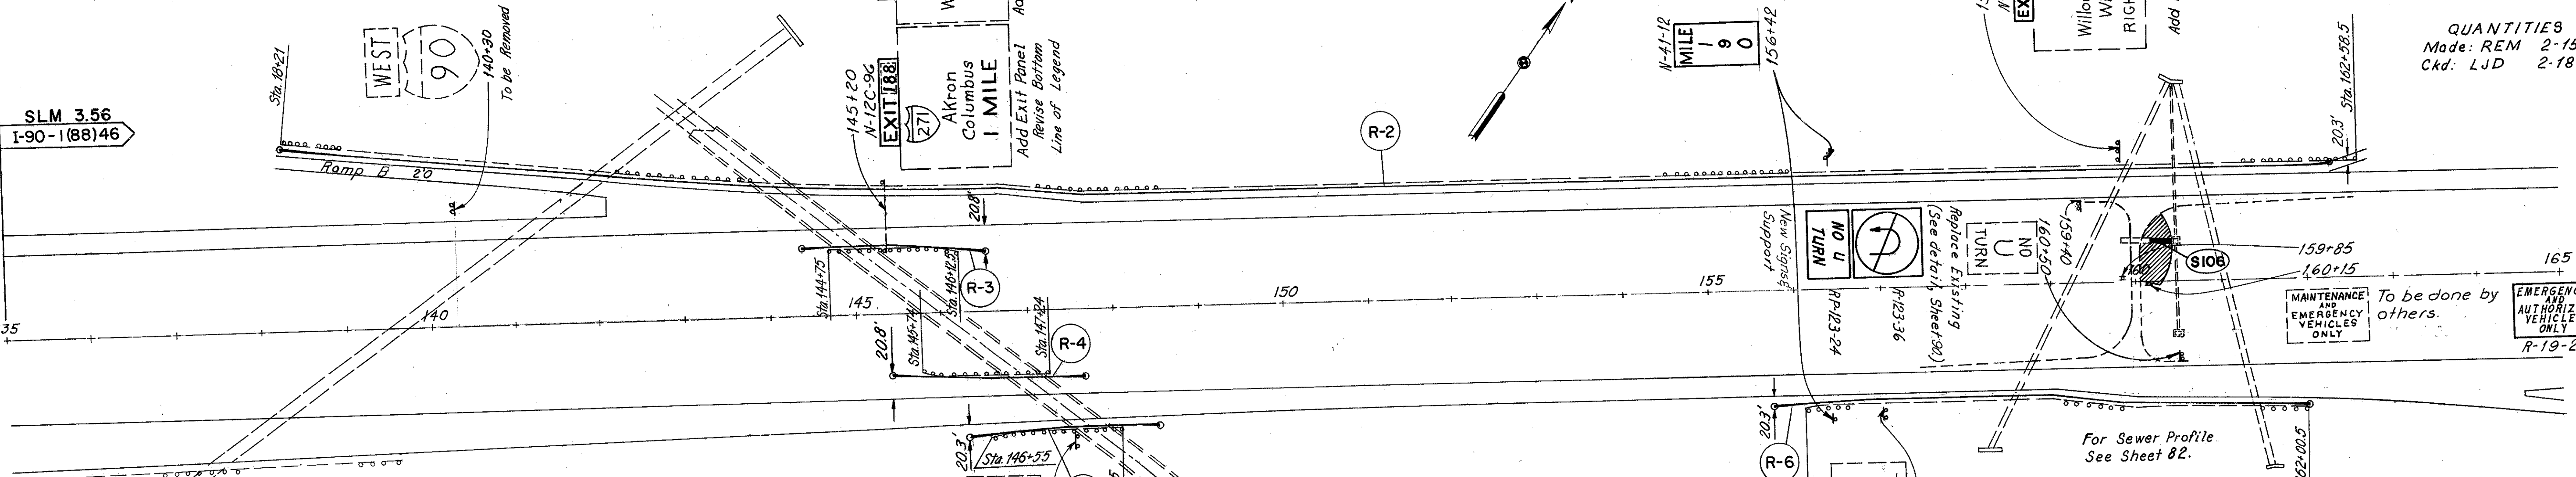

Ref. No.	Station	Side	202 G.R. Removed for Reuse or Storage	606 G.R. Type 5 as per plan	606 Anchor Assembly	202 G.R. Removed for Reuse Balv.
	From	To	Lin. Ft.	Lin. Ft.	Each	
R-2	18+21	162+33	Lt. 2437.5	2362.5	2	
R-3	144+33	146+58	Lt. 137.5	175	2	
R-4	145+36	147+61	Rt. 150	175	2	
R-5	146+30	148+55	Rt. 150	175	2	
R-6	155+75	162+00	Rt. 587.5	575	2	50
R-7	172+00	179+25	Lt. 650	675	2	
R-8	189+88	192+00.5	Rt. 212.5			
R-9	191+09	195+00	Lt. 250	366	1	
Totals			4575	4503.5	13	50

Ref. No.	Station	Side	607 Fence Type 47
	From	To	Lin. Ft.
F-1	191+31	191+46	Rt. 40
F-2	191+74		Rt. 33
Total			73

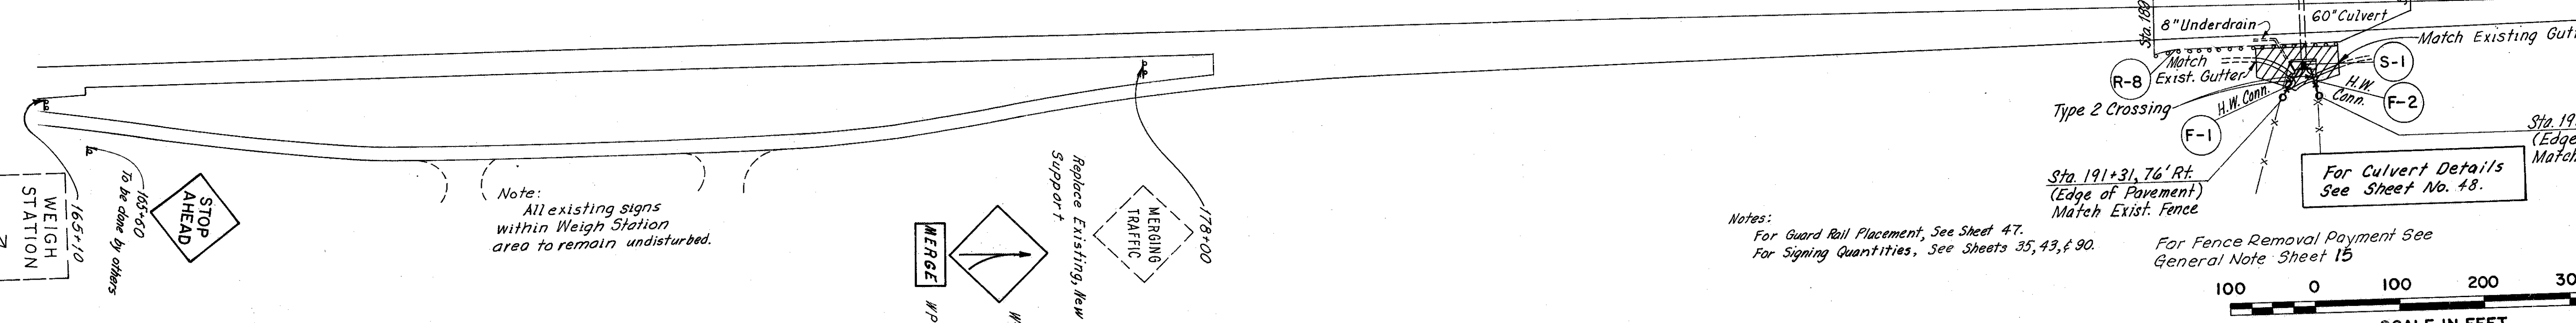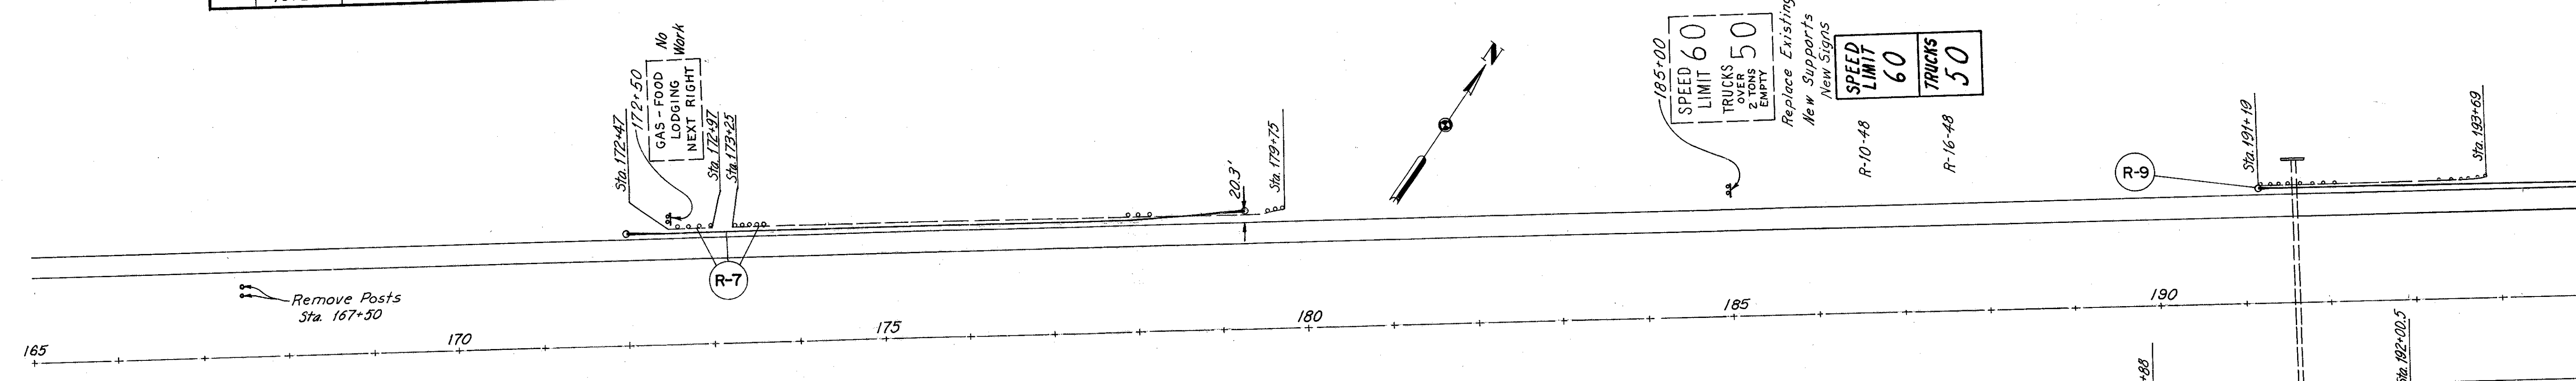

Note:  
All existing signs within Weigh Station area to remain undisturbed.

Notes:  
For Guard Rail Placement, See Sheet 47.  
For Signing Quantities, See Sheets 35, 43, & 90.

For Fence Removal Payment See General Note Sheet 15

