



QUANTITIES
Made: DSM 4-11-72
Ckd: LJD 4-11-72

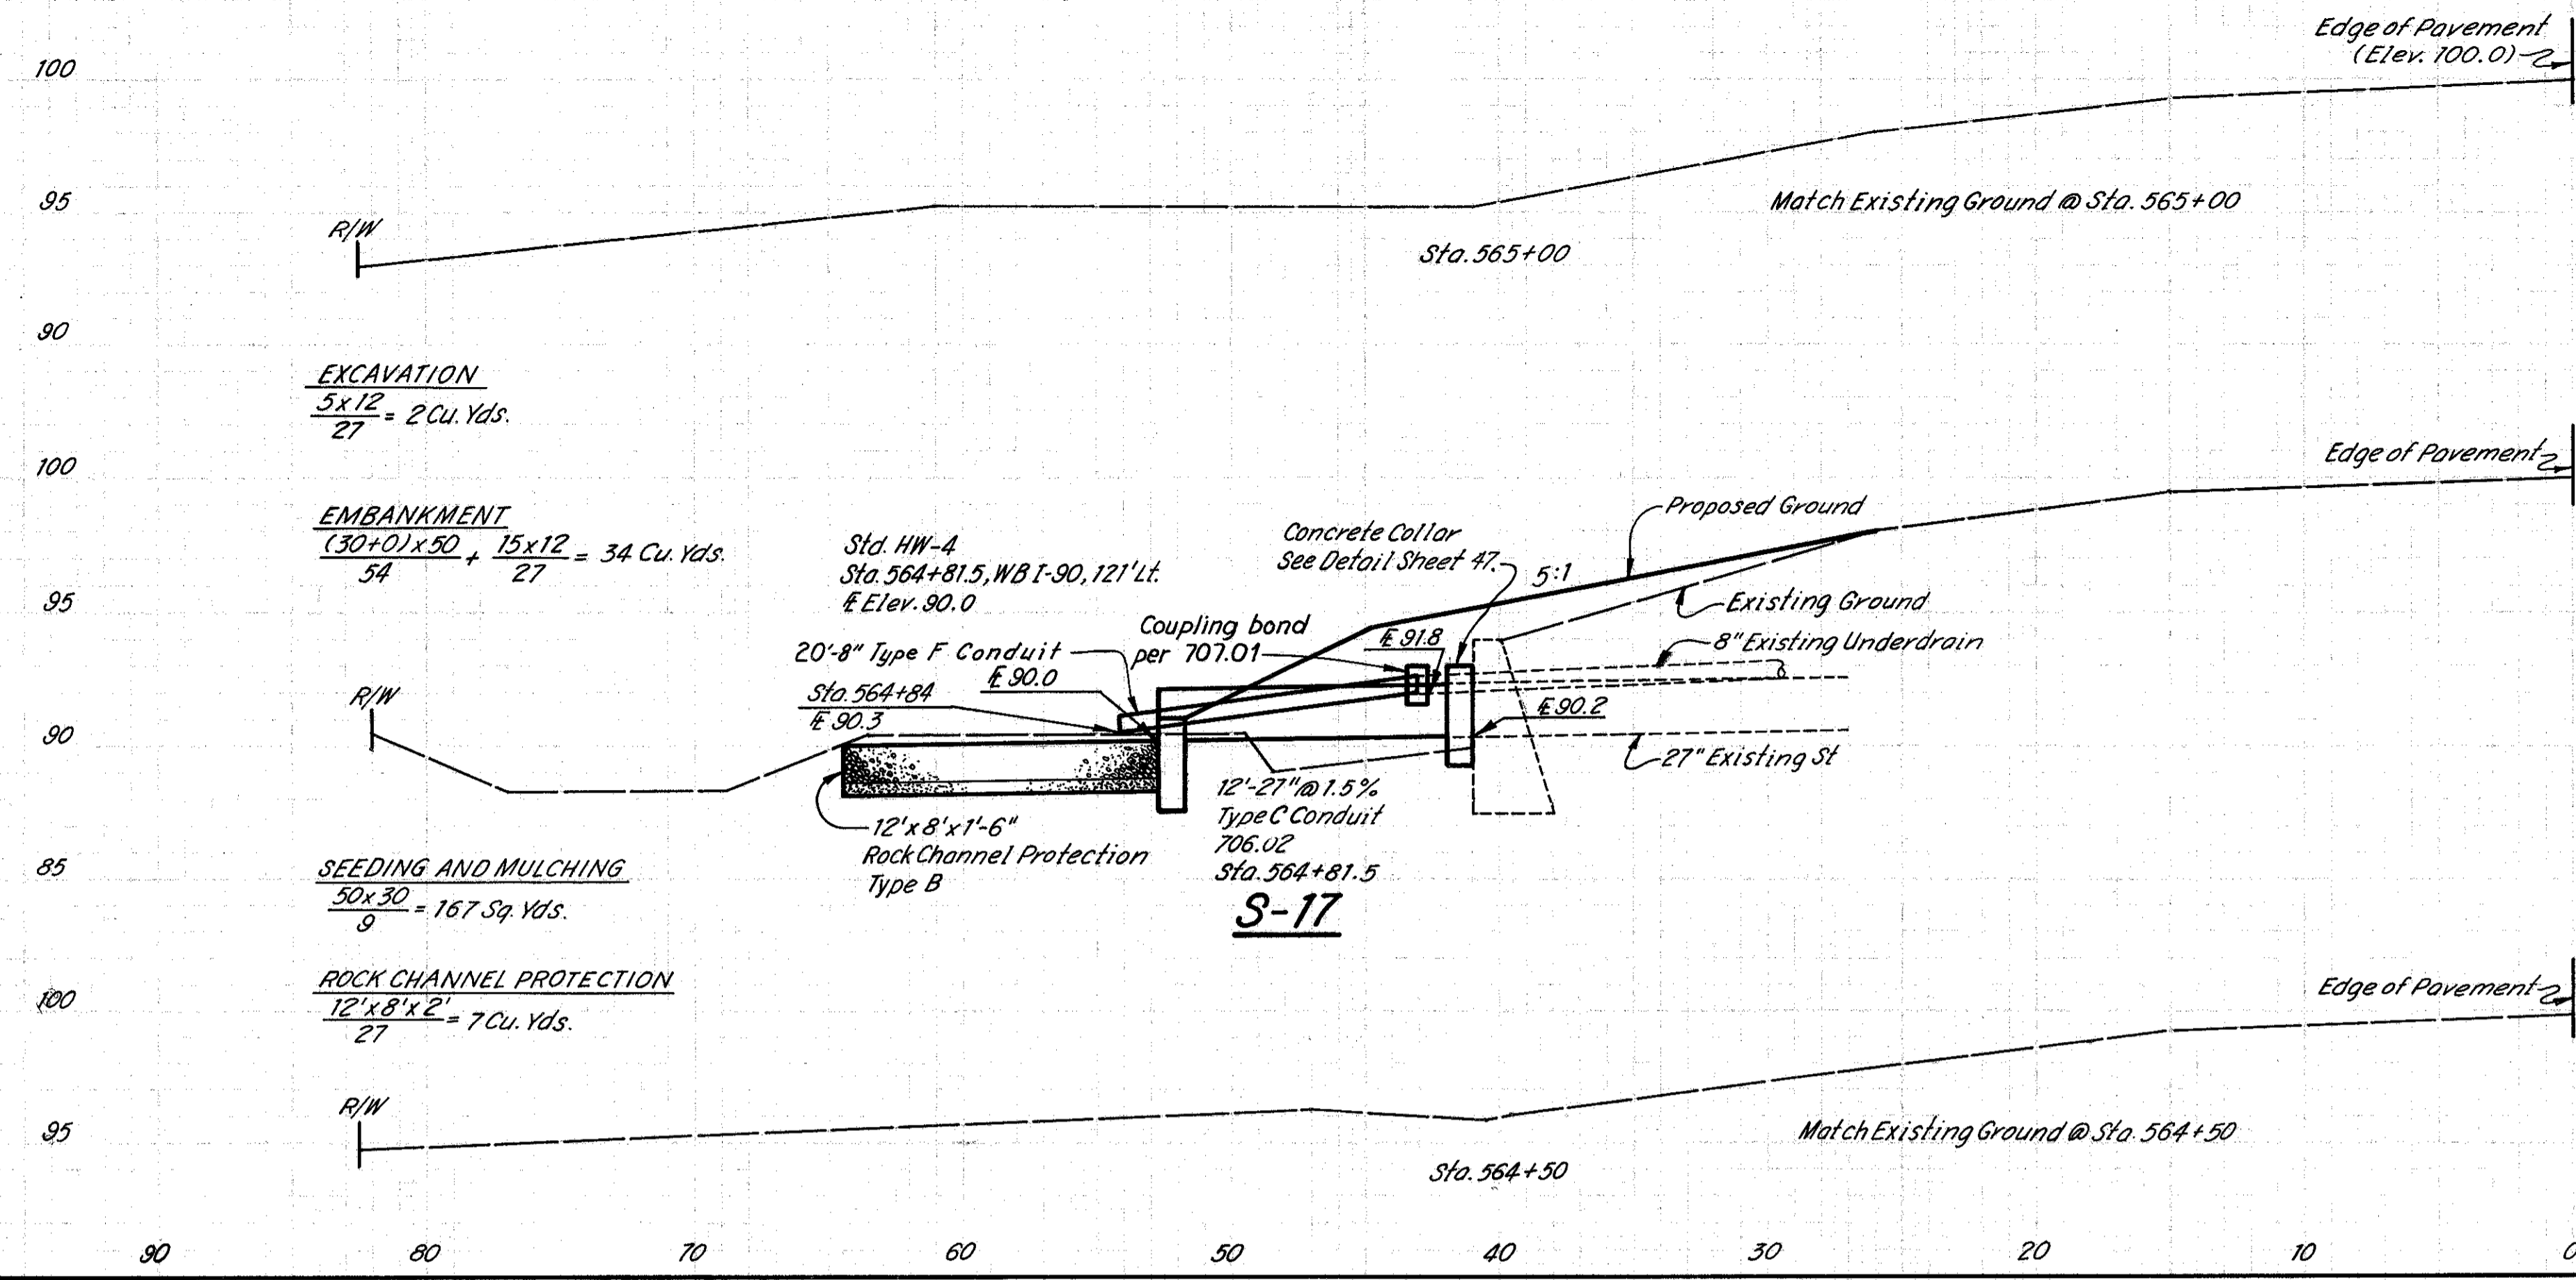

ESTIMATED QUANTITIES S-17

ITEM	DESCRIPTION	QUANTITY	UNIT
203	Excavation	2	Cu. Yds.
203	Embankment	34	Cu. Yds.
601	Rock Channel Protection Type B	7	Cu. Yds.
602	Concrete Masonry	0.49	Cu. Yds.
603	27" Conduit Type C 706.02 As per plan	12	Lin. Ft.
603	8" Conduit Type F	20	Lin. Ft.
659	Seeding & Mulching	167	Sq. Yds.


(For Plan View See Sheet No. 21)

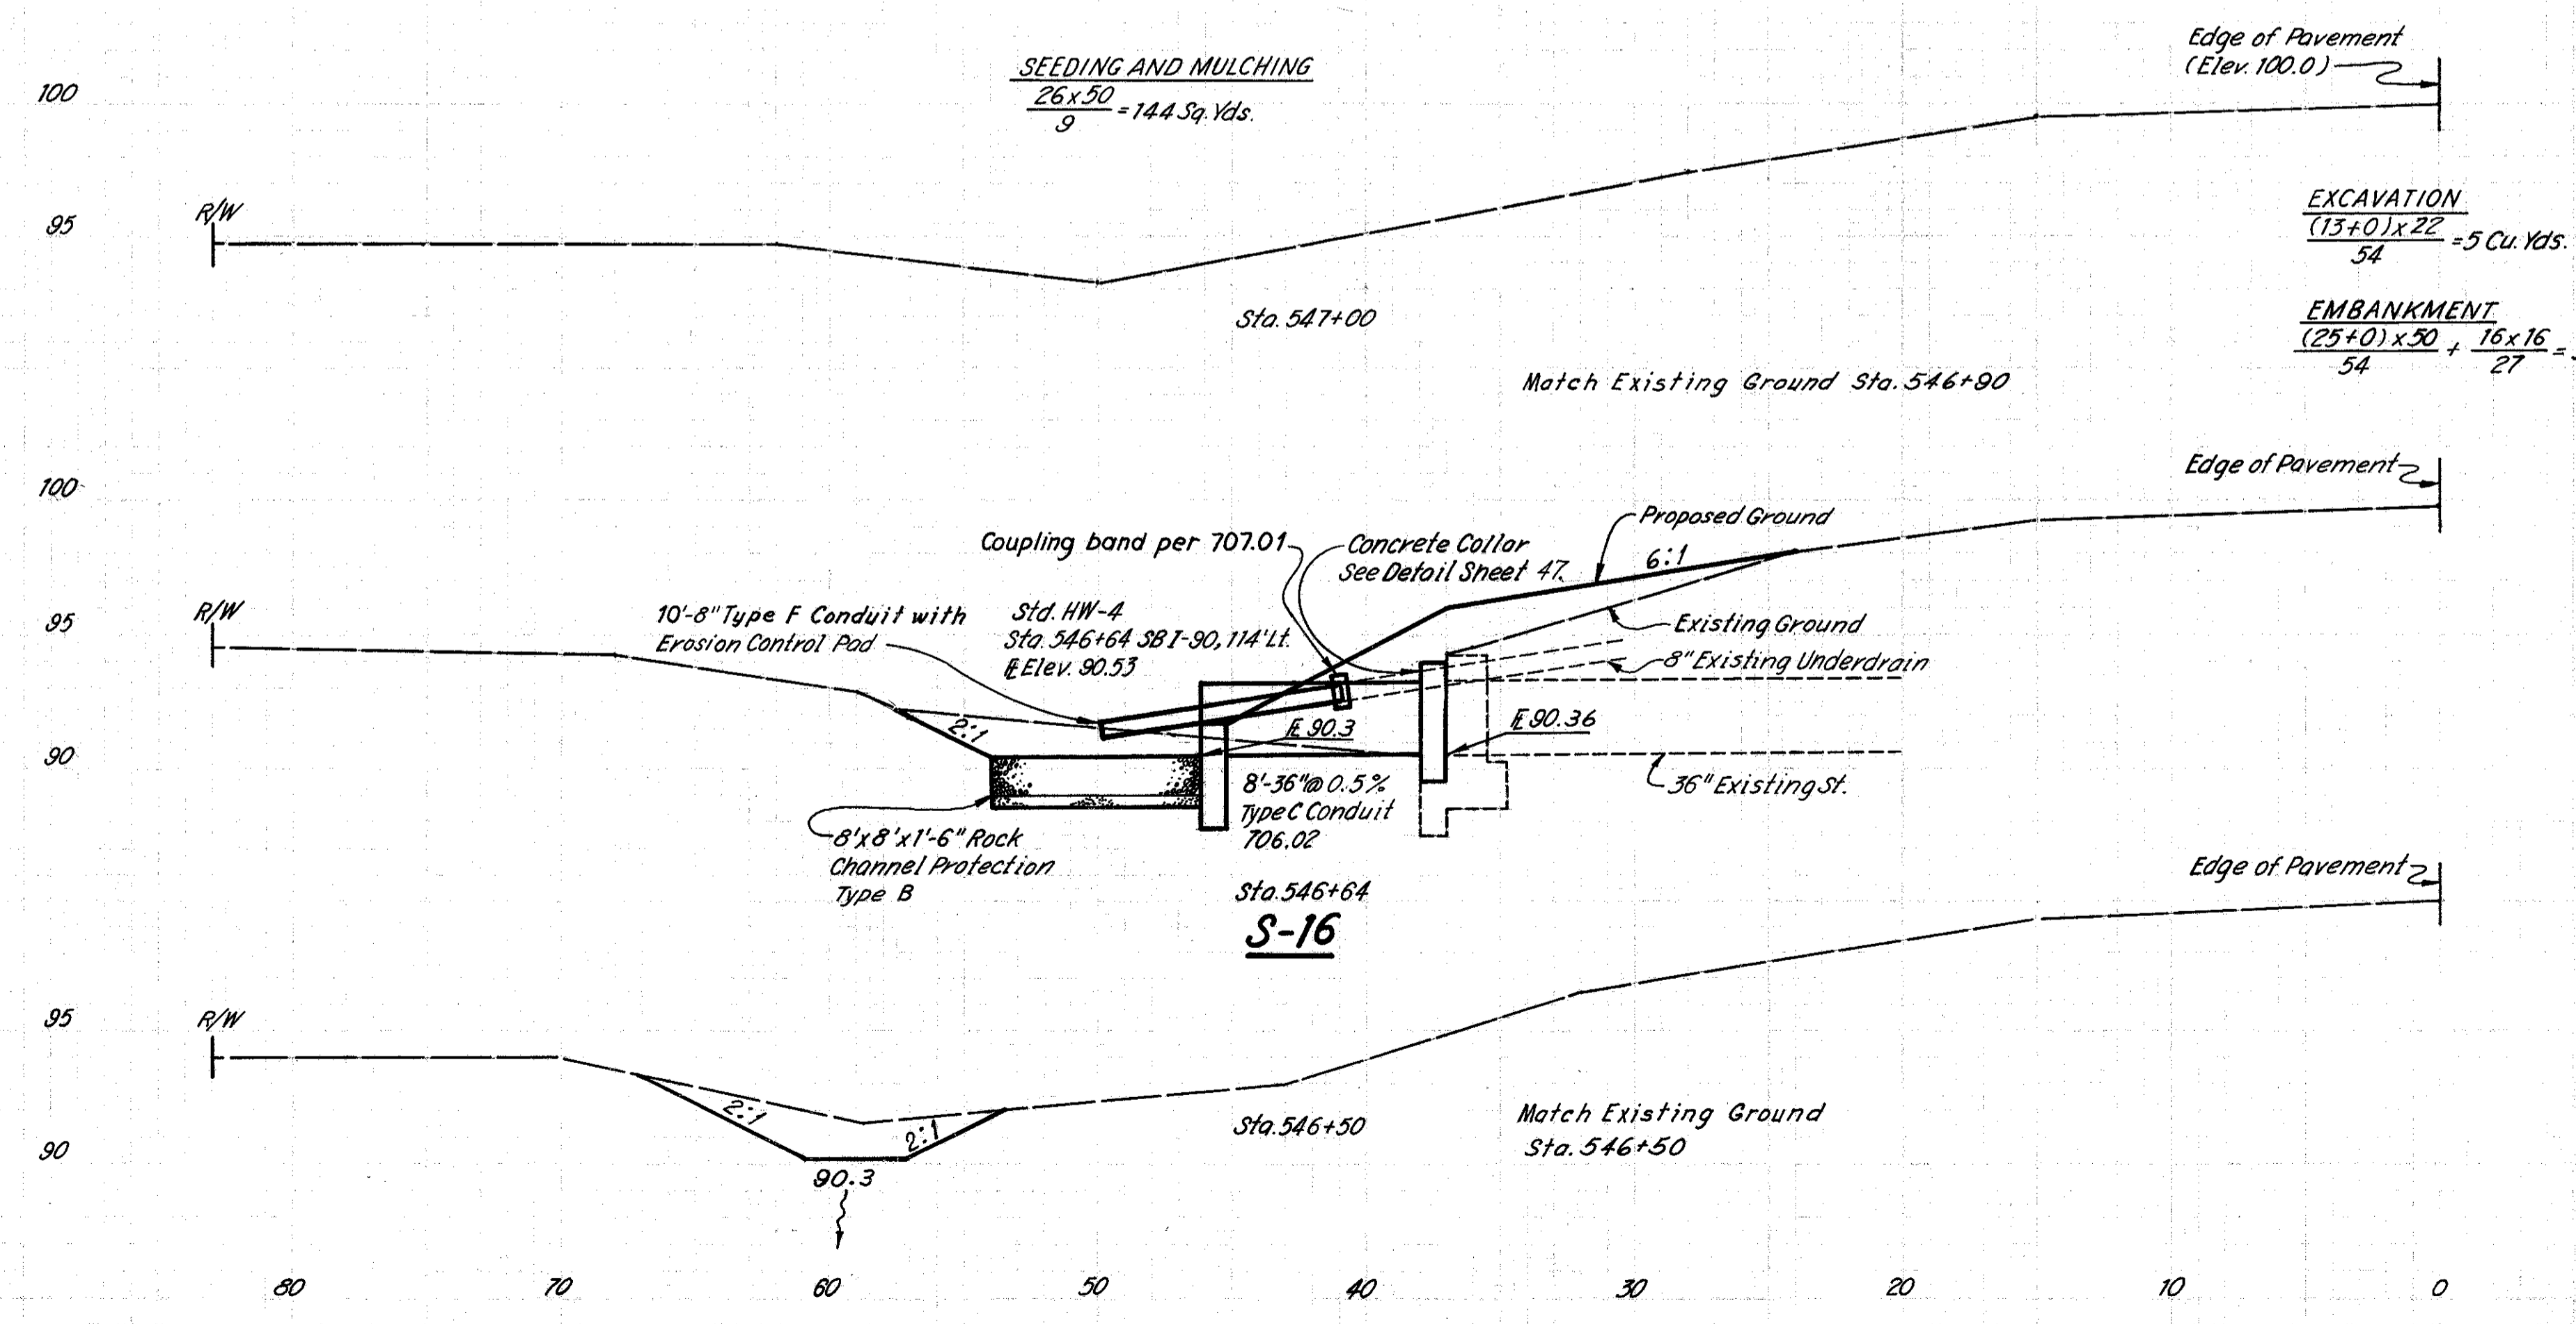

ESTIMATED QUANTITIES S-16

ITEM	DESCRIPTION	QUANTITY	UNIT
203	Excavation	113	Cu. Yds.
203	Embankment	33	Cu. Yds.
601	Rock Channel Protection Type B	5	Cu. Yds.
602	Concrete Masonry	0.69	Cu. Yd.
603	36" Conduit Type C 706.02 As per plan	8	Lin. Ft.
659	Seeding & Mulching	644	Sq. Yds.
60	8" Conduit Type F	10	Lin. Ft.

(For Plan View See Sheet No. 20)

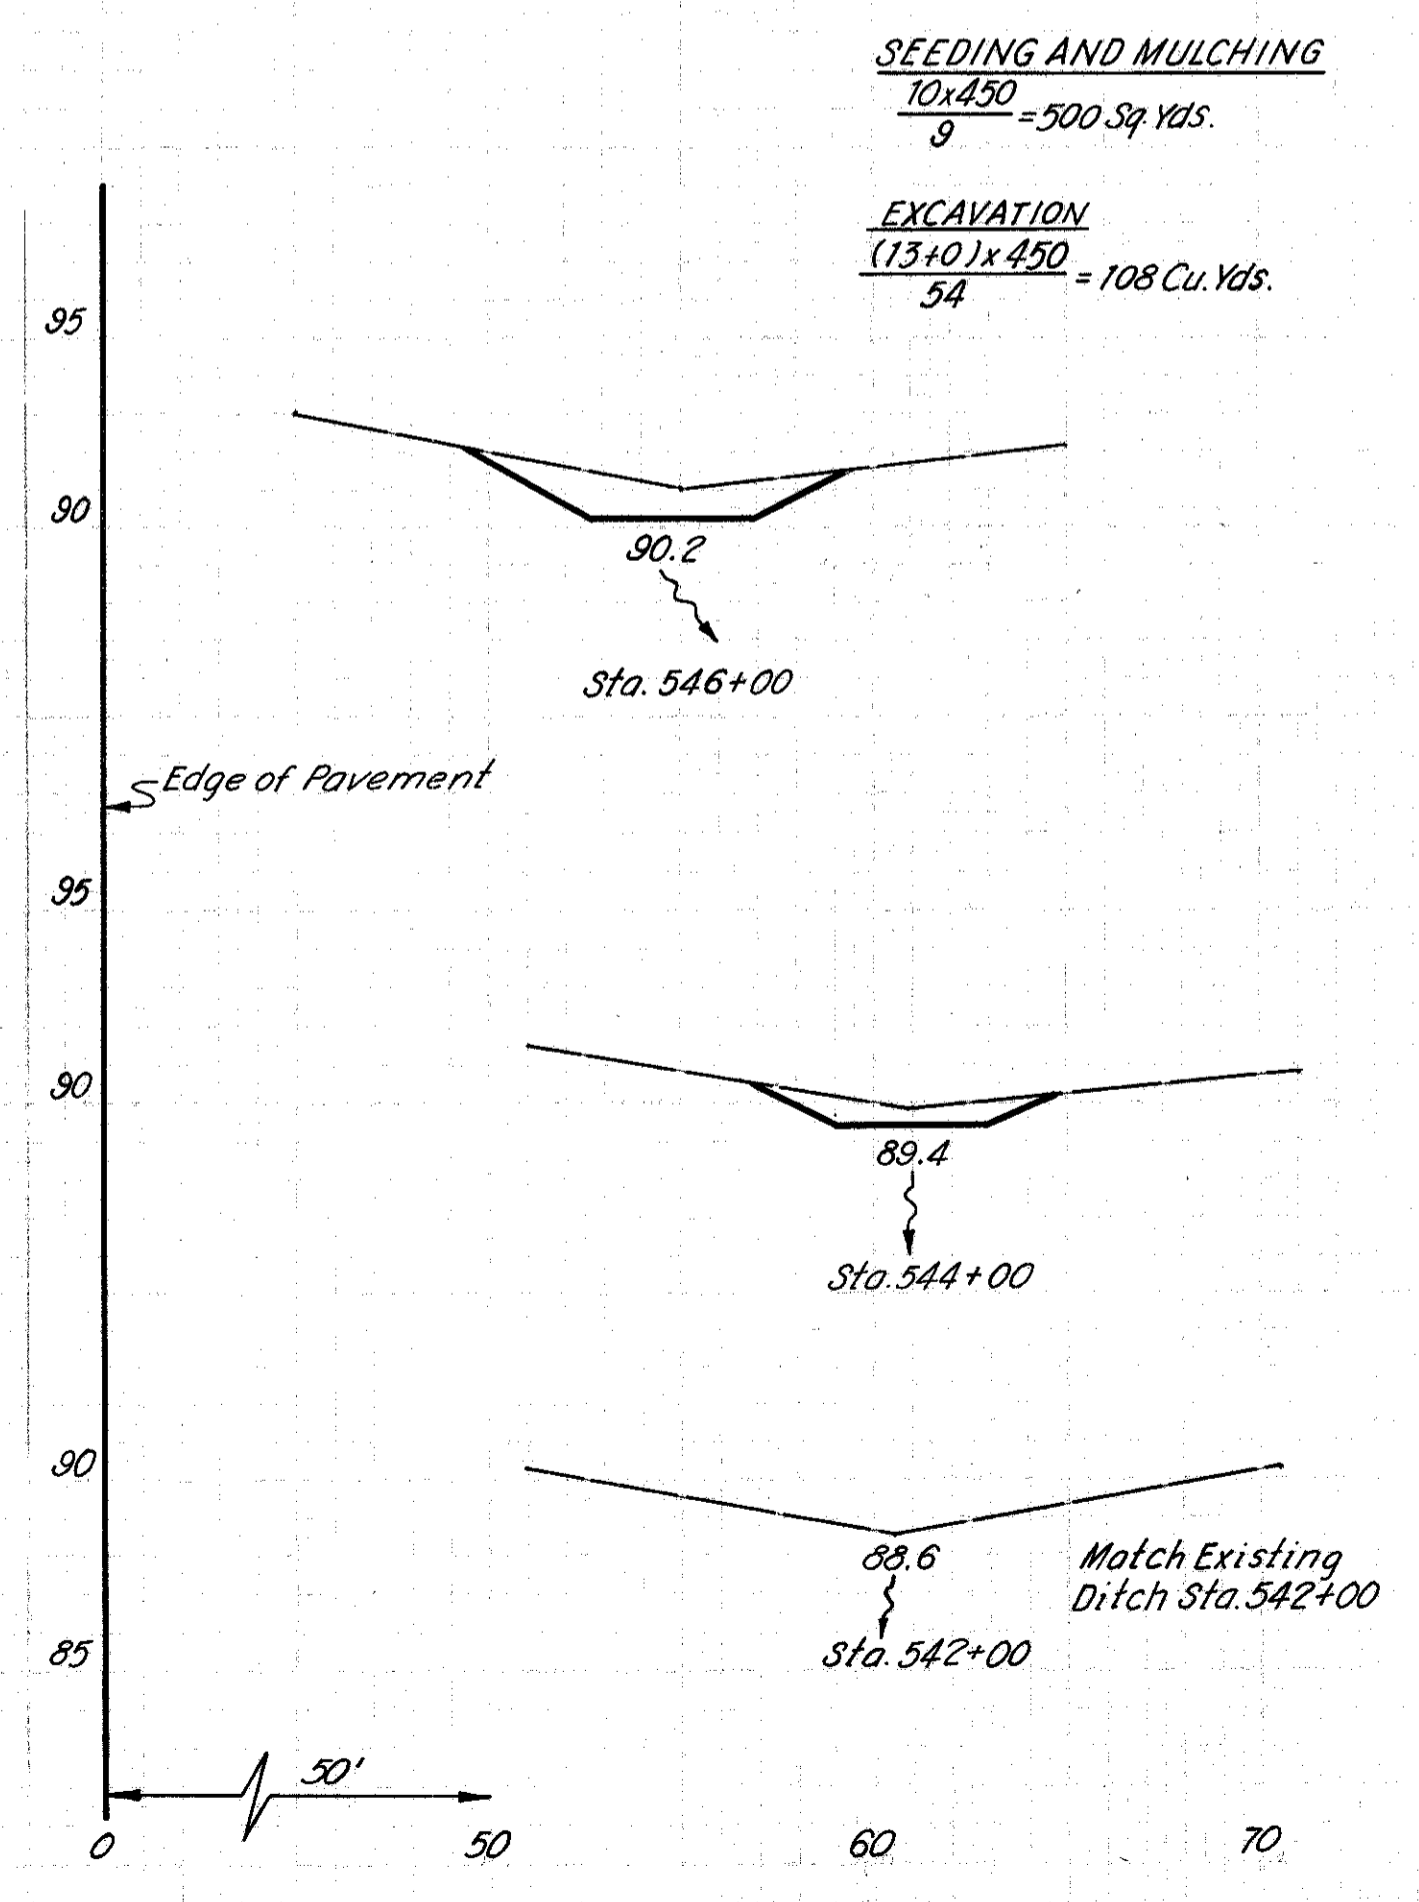

3-29-72
H.C.H.
4-11-72
D.S.M.
4-11-72
D.S.M.
4-11-72
L.J.D.