



LAKE COUNTY
LAK.-90-3.56

QUANTITIES
Made: RAE 5-12-72
Ckd: LJD 5-17-72

SEEDING & MULCHING
 $\frac{36 \times 25}{9} = 100$ Sq. Yds.

EXCAVATION
 $\frac{30 \times 8}{27} = 9$ Cu. Yds.

EMBANKMENT
 $\frac{(25+0) \times 25}{54} + \frac{15 \times 13}{27} = 19$ Cu. Yds.

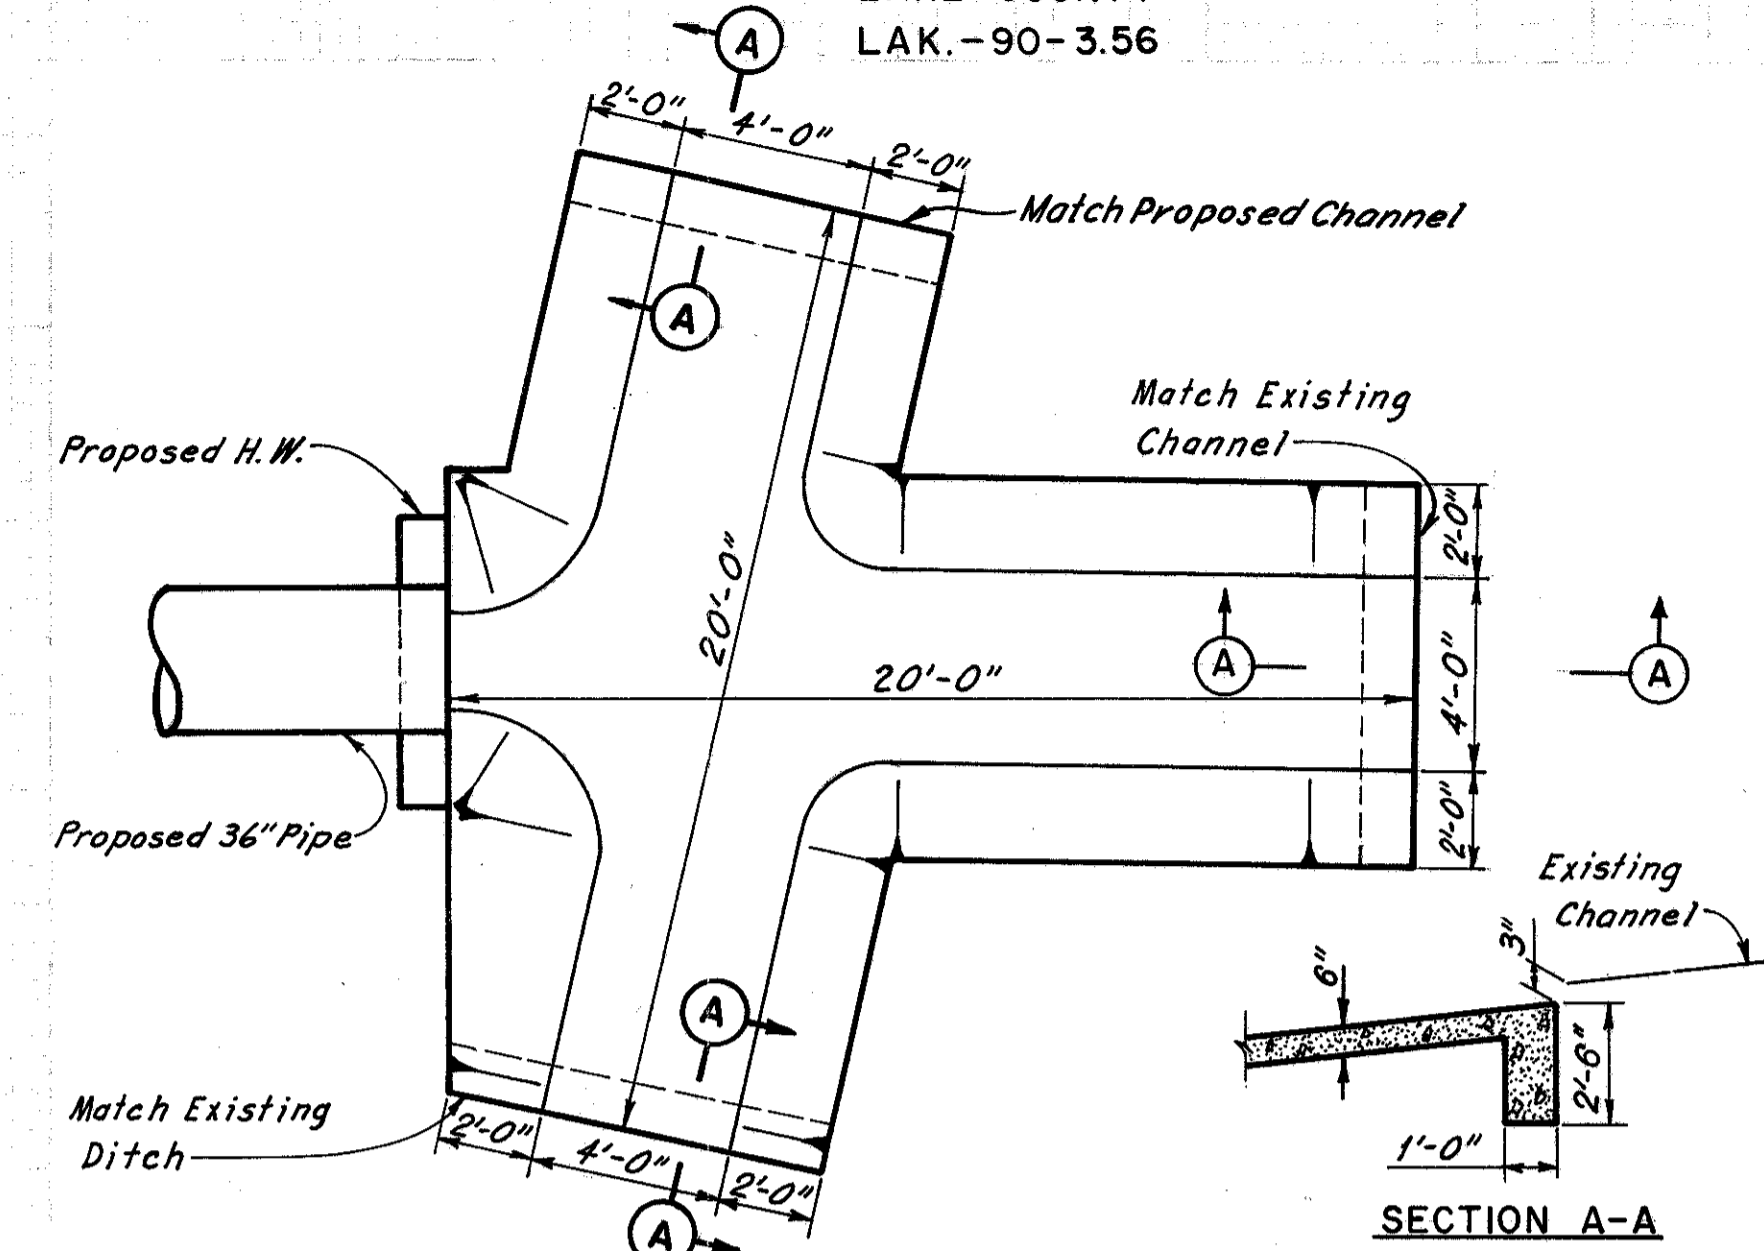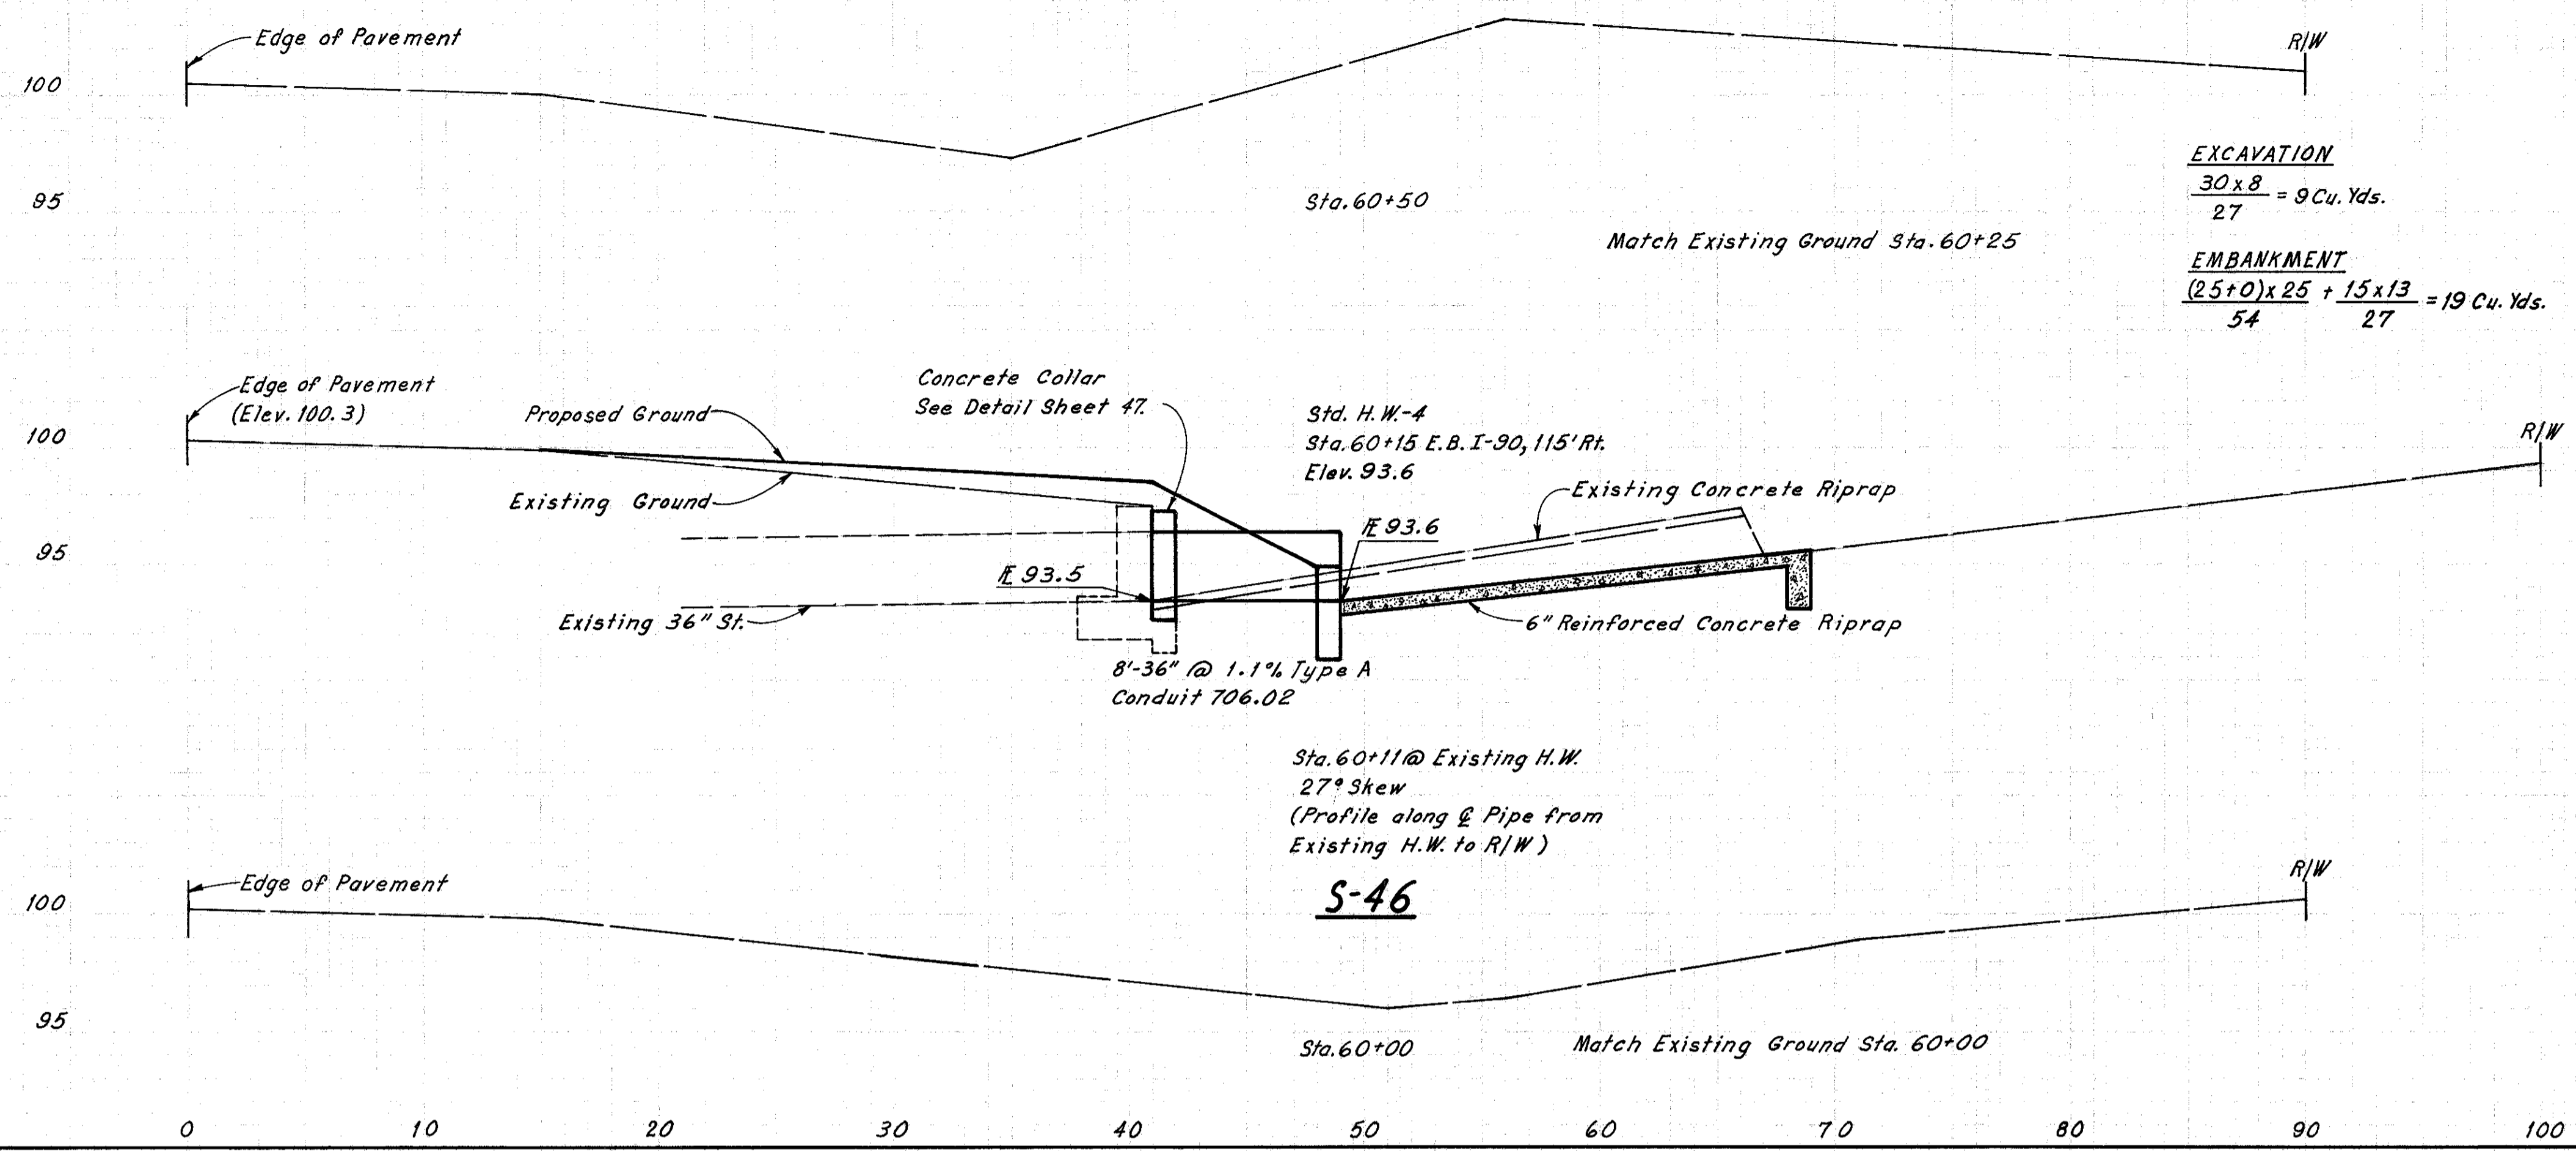


REINFORCED CONCRETE RIPRAP
Scale: 1/4" = 1'-0"

ESTIMATED QUANTITIES S-46			
ITEM	DESCRIPTION	QUANTITY	UNIT
202	Gutter Removed	38	Sq. Yds.
203	Excavation	9	Cu. Yds.
203	Embankment	19	Cu. Yds.
601	6" Reinf. Conc. Riprap	30	Sq. Yds.
602	Concrete Masonry	0.69	Cu. Yds.
603	36" Conduit Type A 706.02 As per plan	8	Lin. Ft.
659	Seeding & Mulching	100	Sq. Yds.

(For Plan View See Sheet No. 29)

4-10-72
 L.S.G.
 4-16-72
 R.A.E.
 5-12-72
 R.A.E.
 5-17-72
 L.J.D.

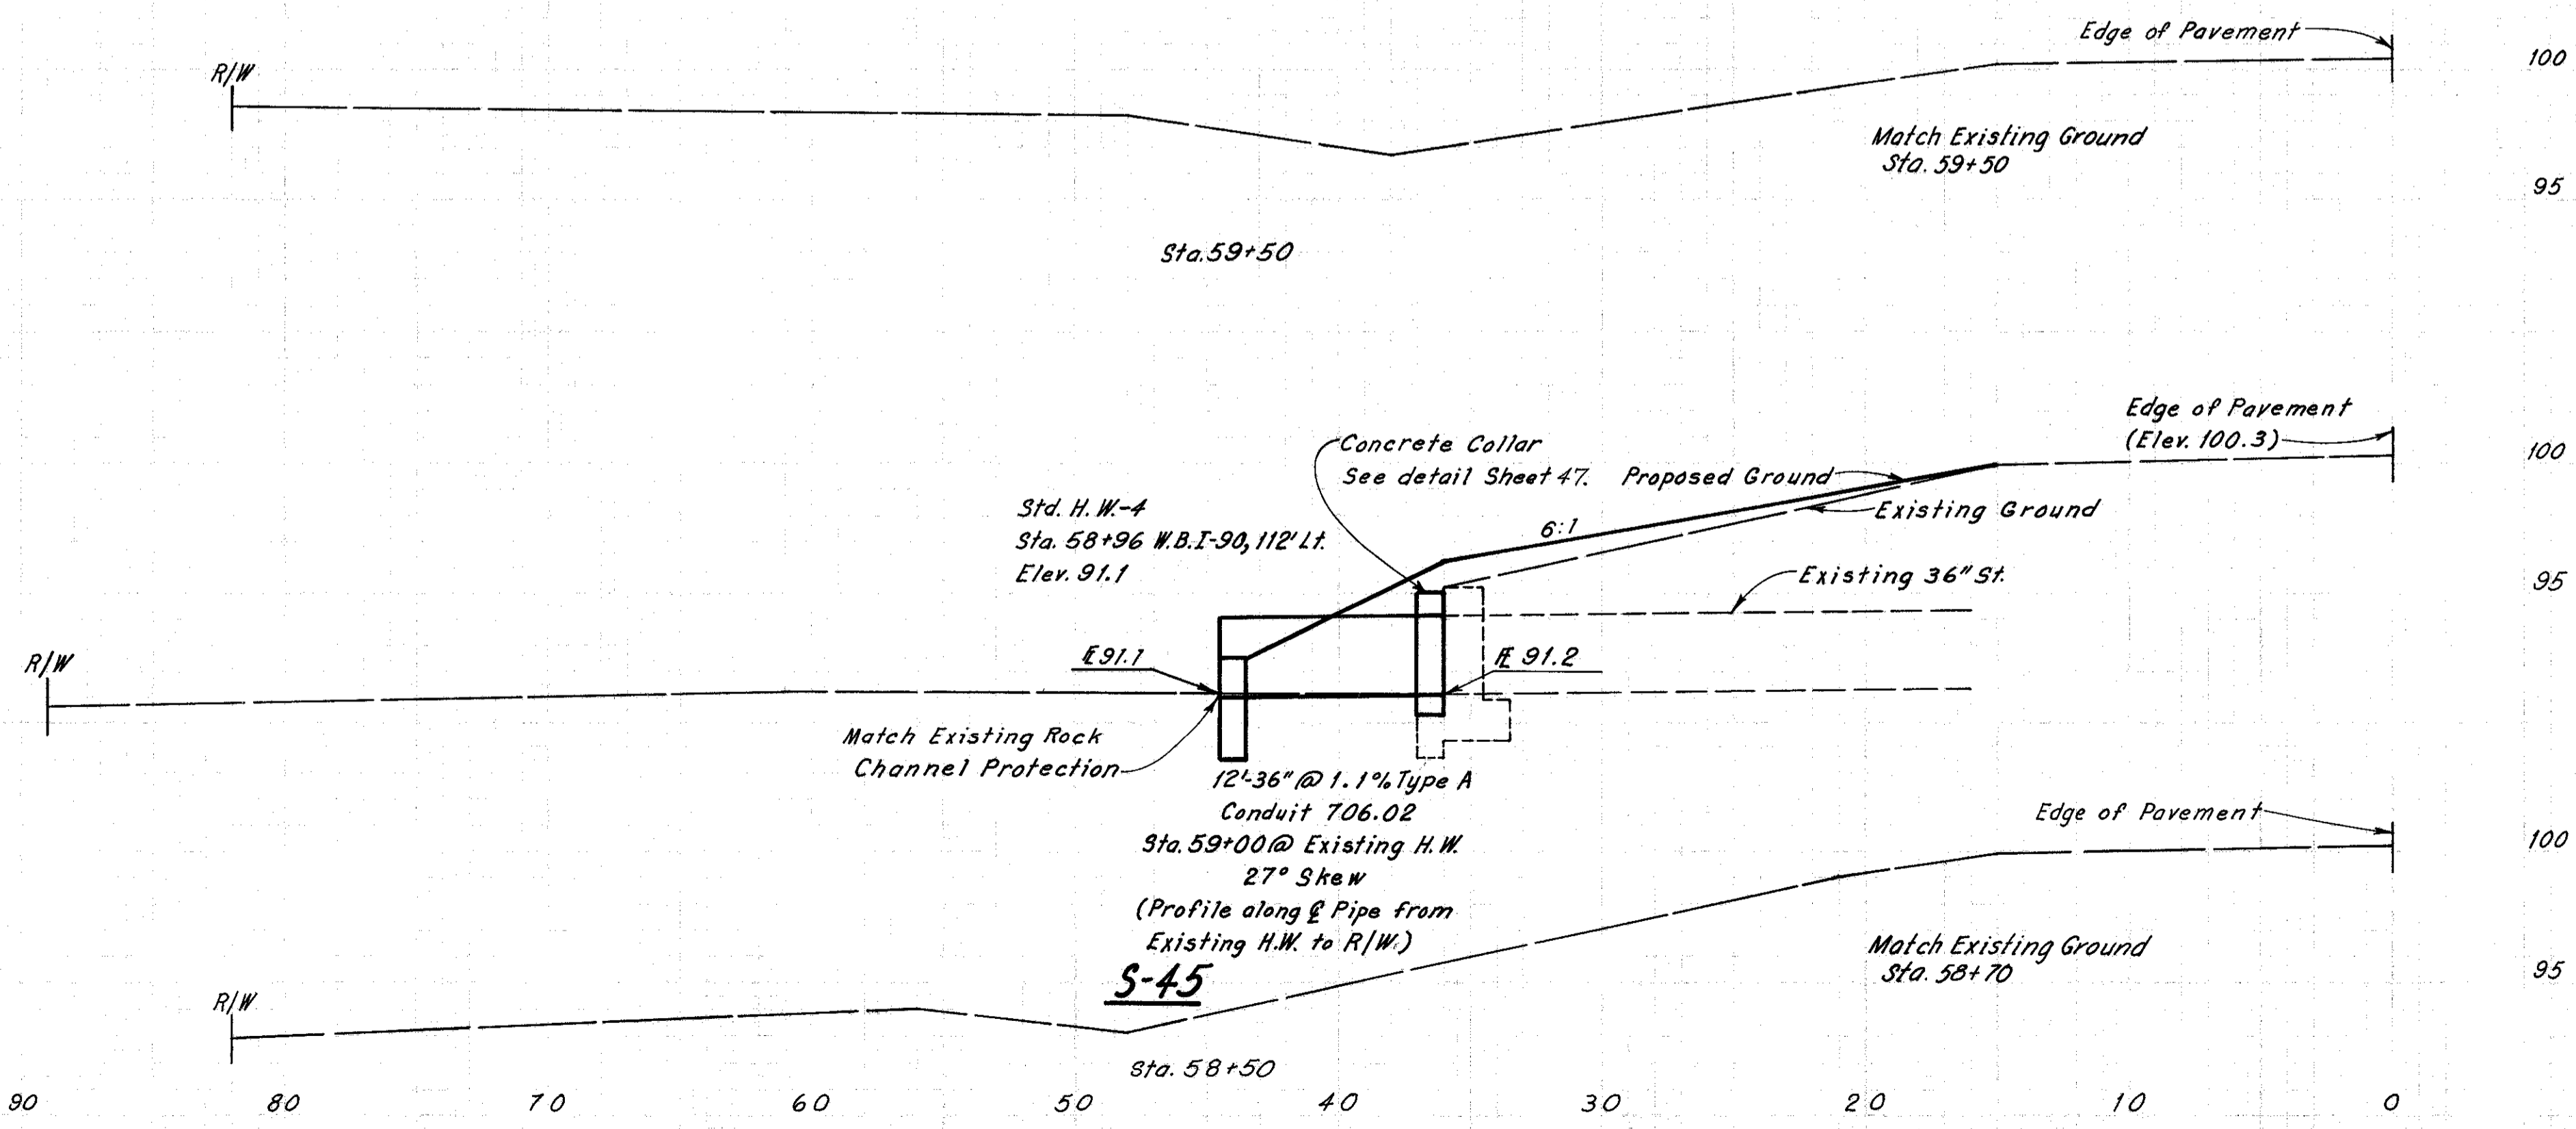

SEEDING & MULCHING
 $\frac{80 \times 32}{9} = 284$

EMBANKMENT
 $\frac{(20+0) \times 100}{54} + \frac{17 \times 15}{27} = 47$ Cu. Yds.

ESTIMATED QUANTITIES S-45			
ITEM	DESCRIPTION	QUANTITY	UNIT
203	Embankment	47	Cu. Yds.
602	Concrete Masonry	0.69	Cu. Yds.
603	36" Conduit Type A 706.02 As per plan	12	Lin. Ft.
659	Seeding & Mulching	284	Sq. Yds.

(For Plan View See Sheet No. 29)