


PHASE I (2 LANES OPEN)

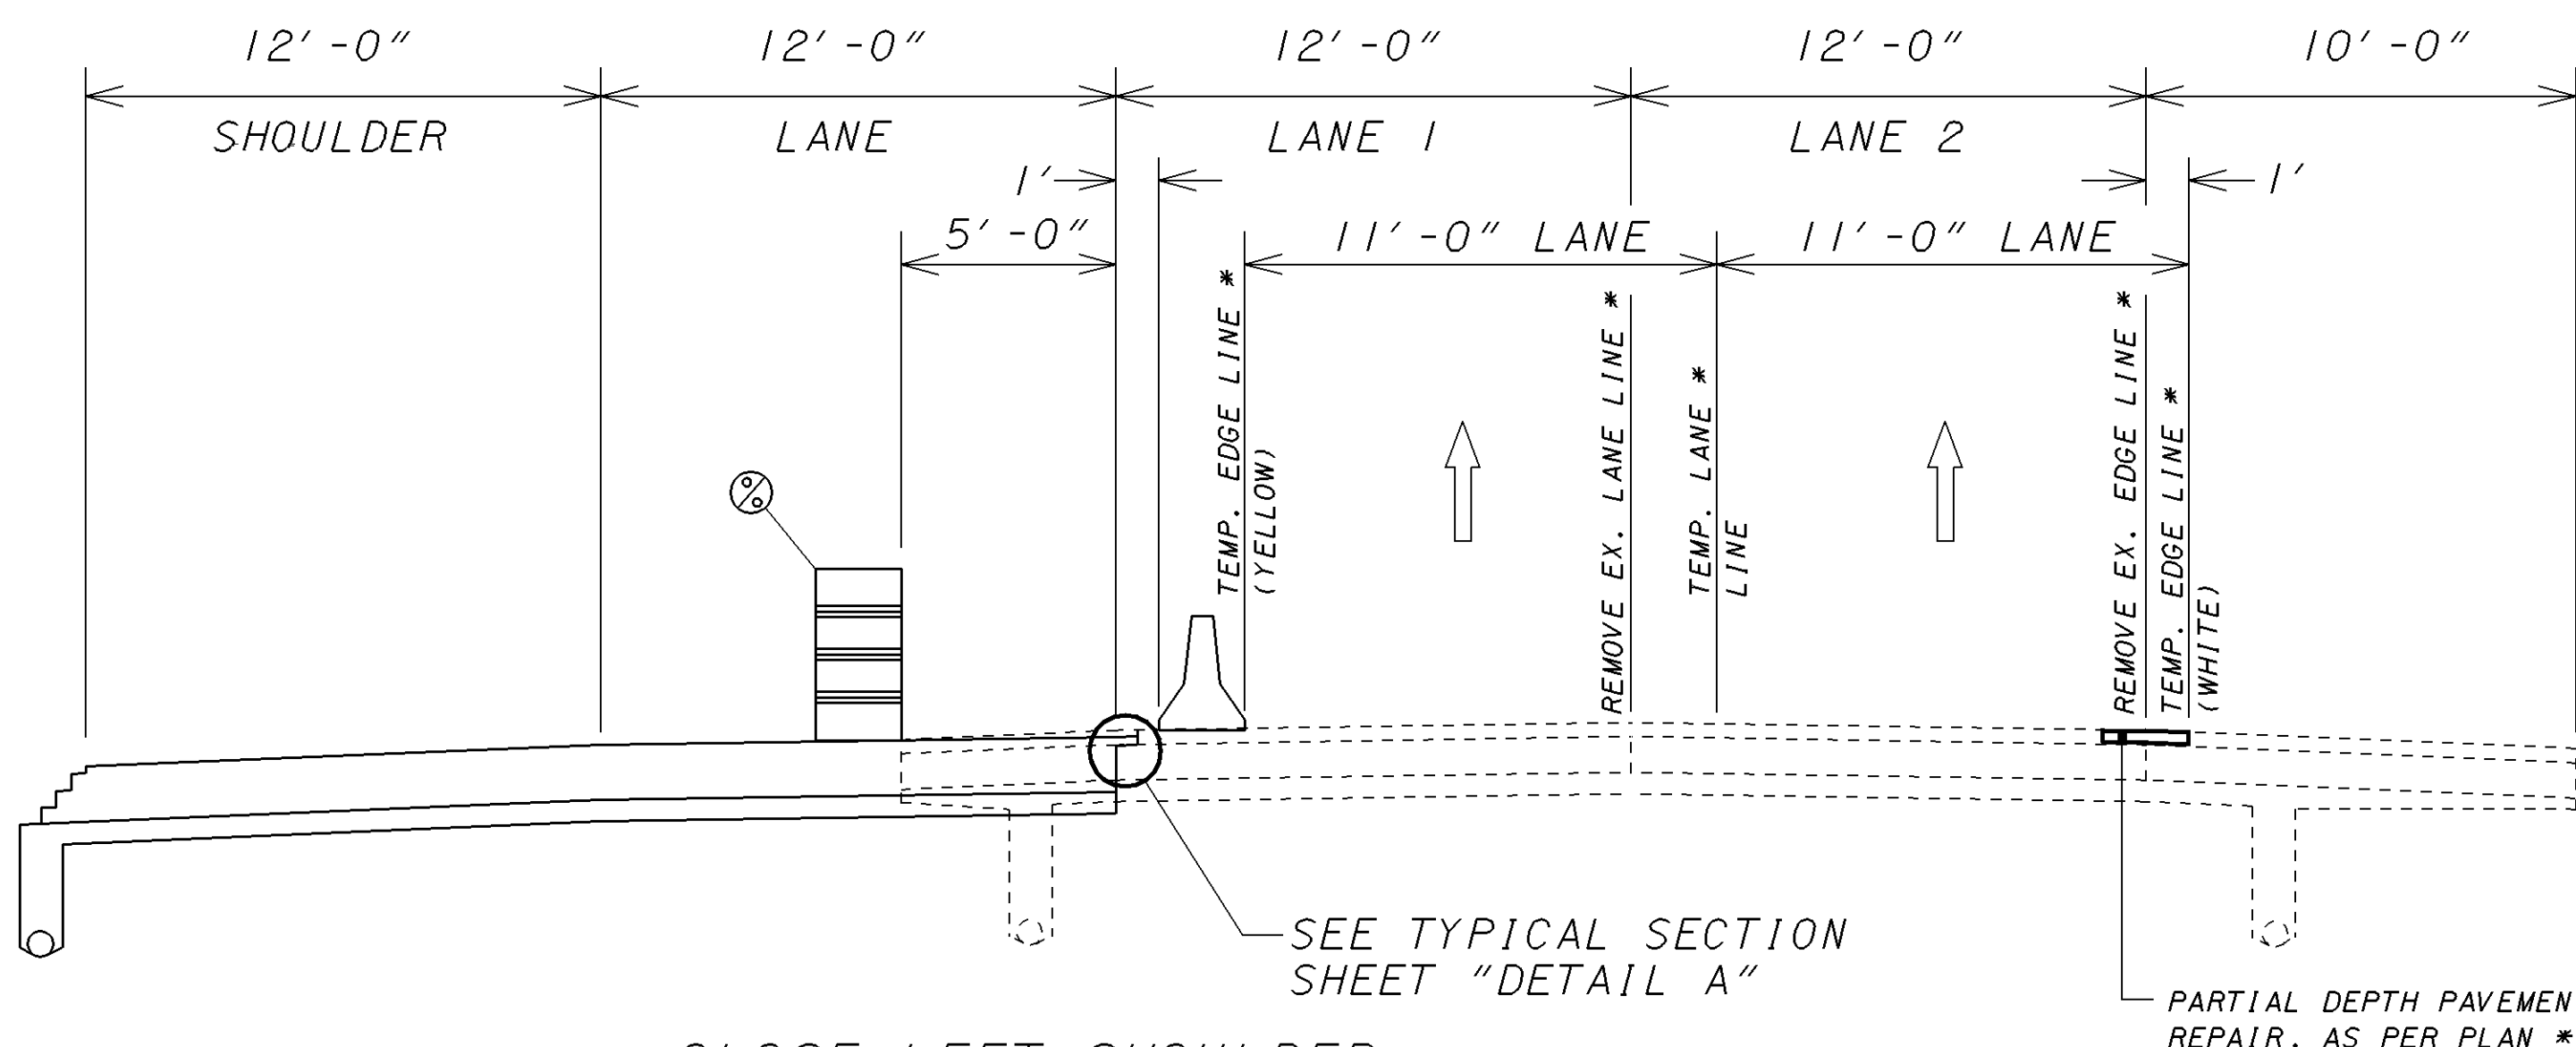


CLOSE LEFT SHOULDER

LONG TERM CLOSURE

PERFORM PARTIAL DEPTH PAVEMENT REPAIR, AS PER PLAN, CONSTRUCT ADD LANE AND SHOULDER, PLACE ASPHALT UP TO SURFACE COURSE

- * - PERFORM WORK PRIOR TO PHASE I
- % - PLACE DRUM LINE HERE AFTER CONSTRUCTING ADD LANE AND SHOULDER FOR DURATION OF PROJECT UNTIL ADD LANE IS OPENED TO TRAFFIC.

PHASE III (1 LANE OPEN)

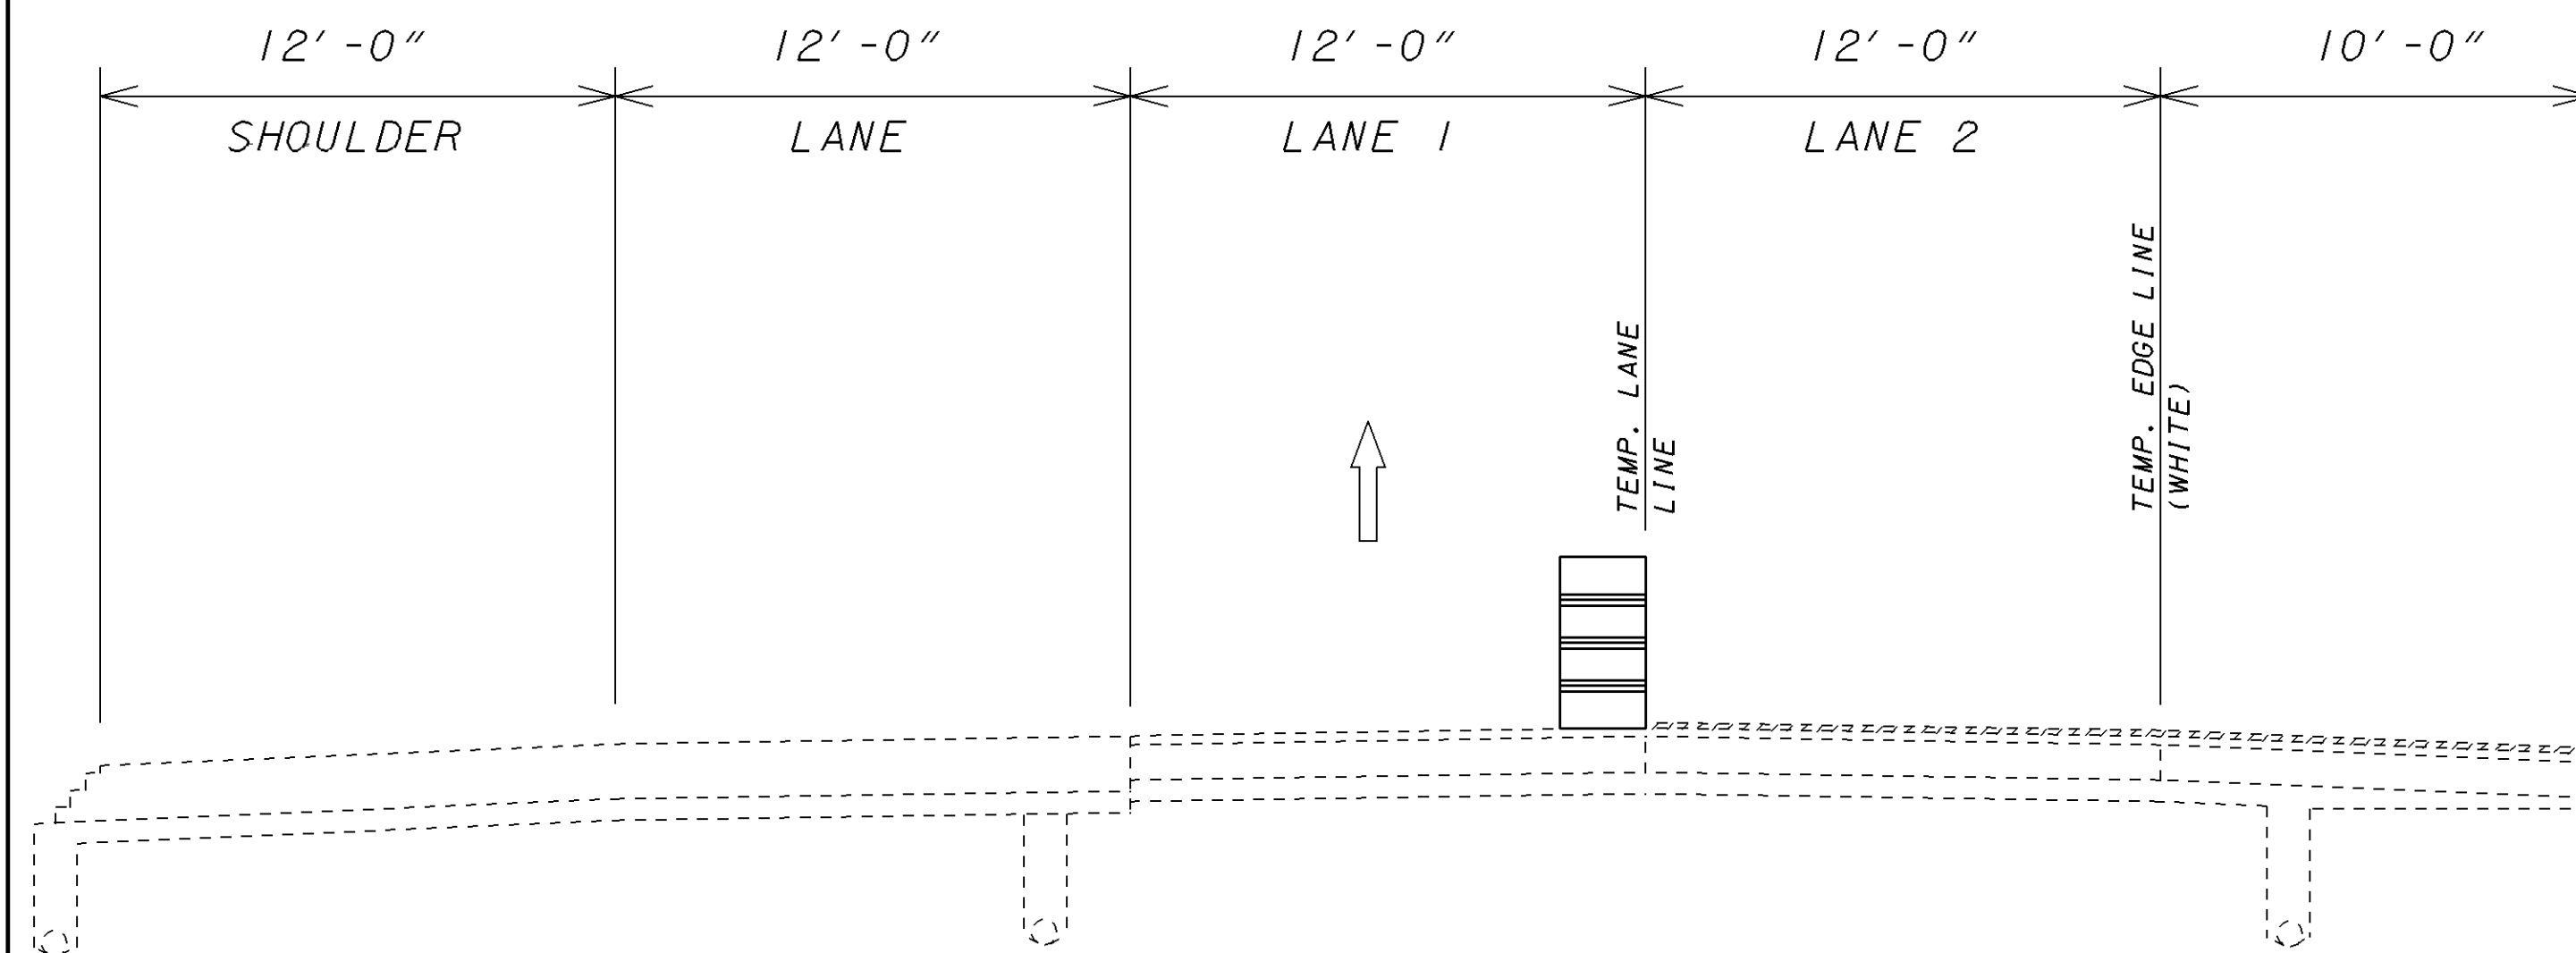


CLOSE RIGHT LANE

SHORT TERM LANE CLOSURE

PLANE LANE 2 AND SHOULDER

PLACE TEMPORARY PAVEMENT MARKINGS

PHASE II (1 LANE OPEN)

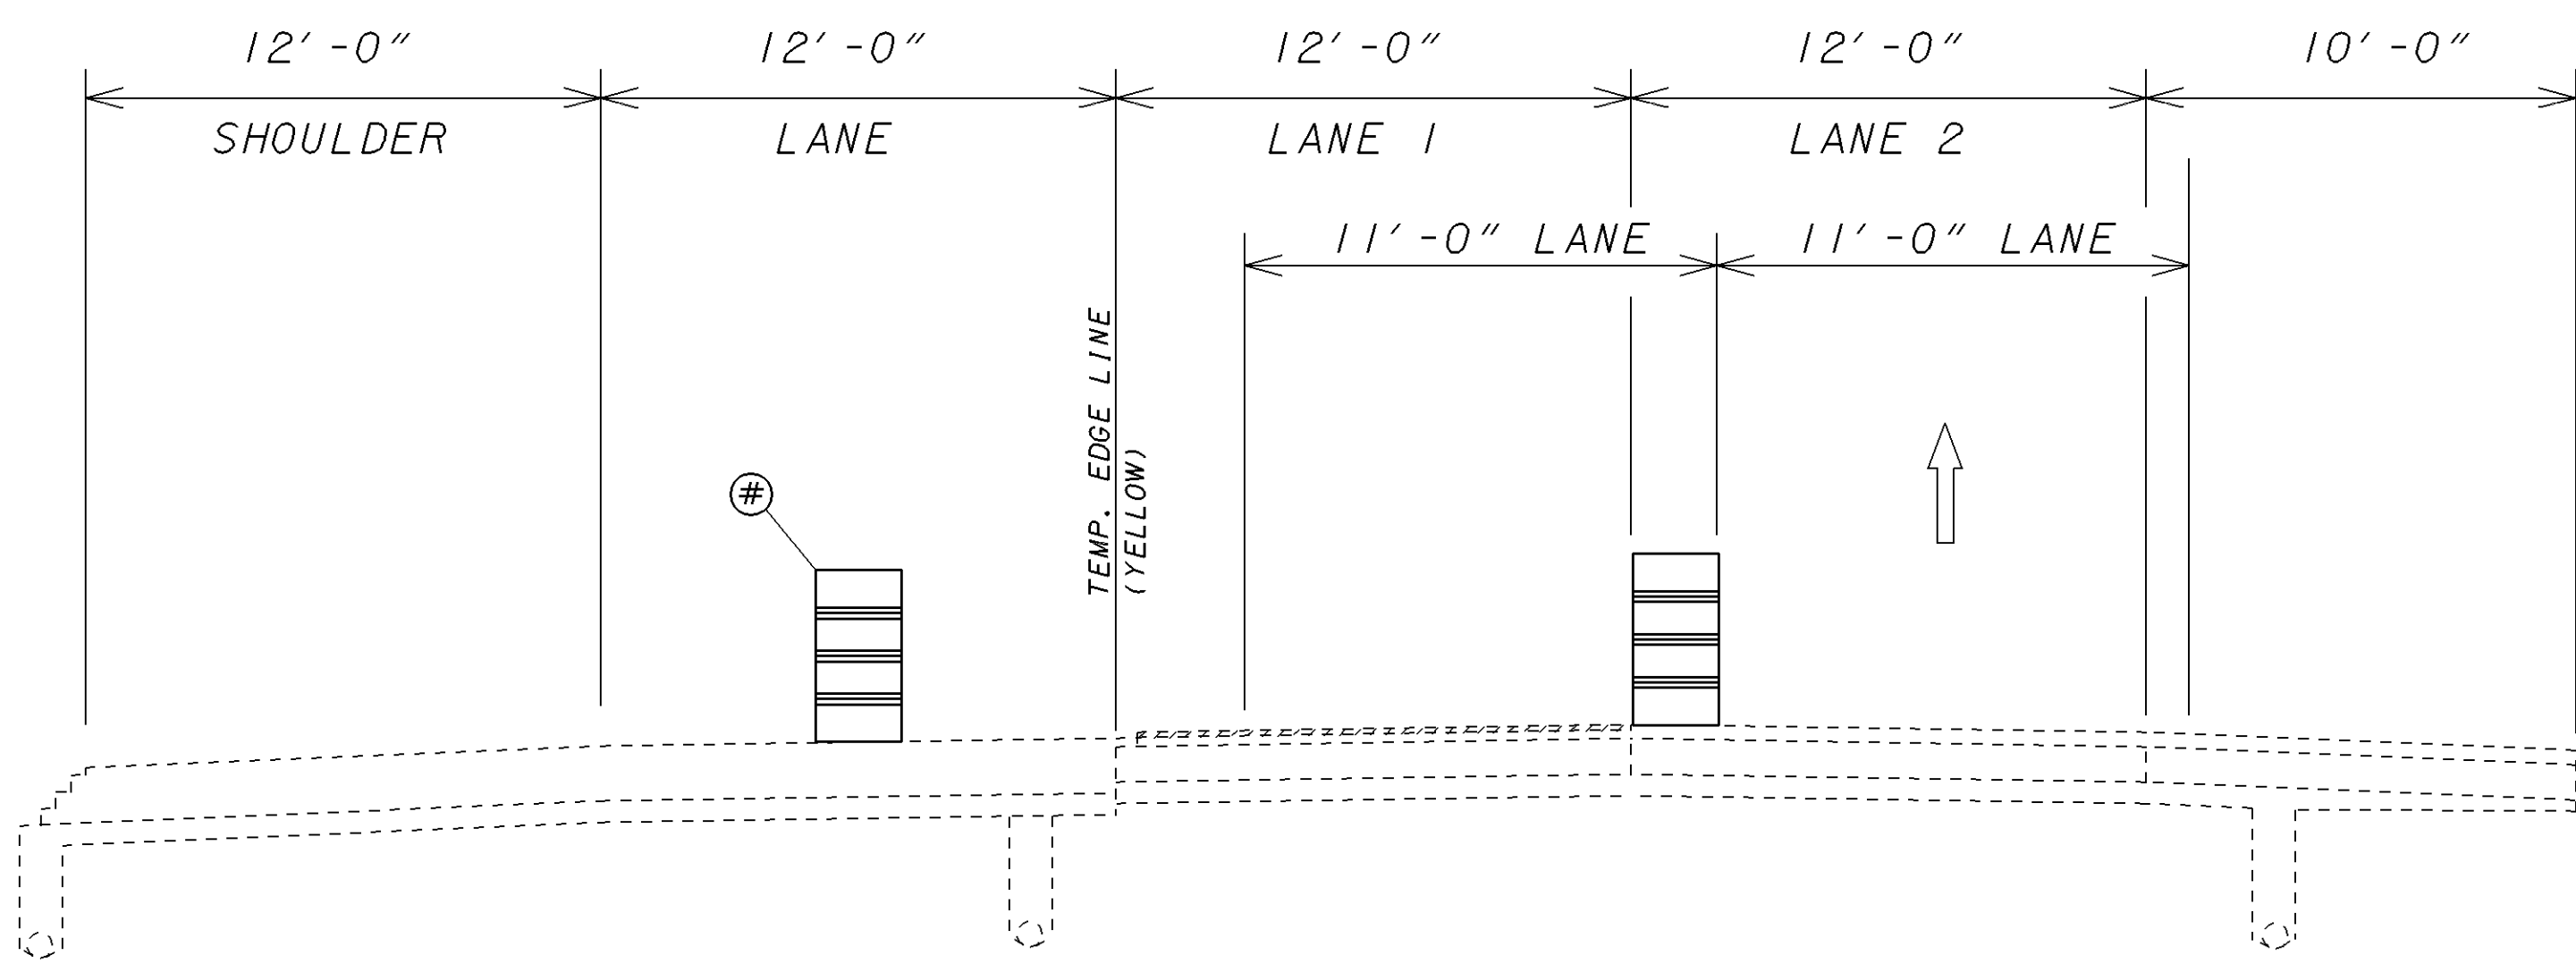

CLOSE LEFT LANE


SHORT TERM LANE CLOSURE

PLANE LANE 1

PLACE UNEVEN LANES SIGNS, OW-171 AND OWP-171-24

PLACE DRUM HERE WHEN PLANING COMPLETE

PHASE IV (1 LANE OPEN)

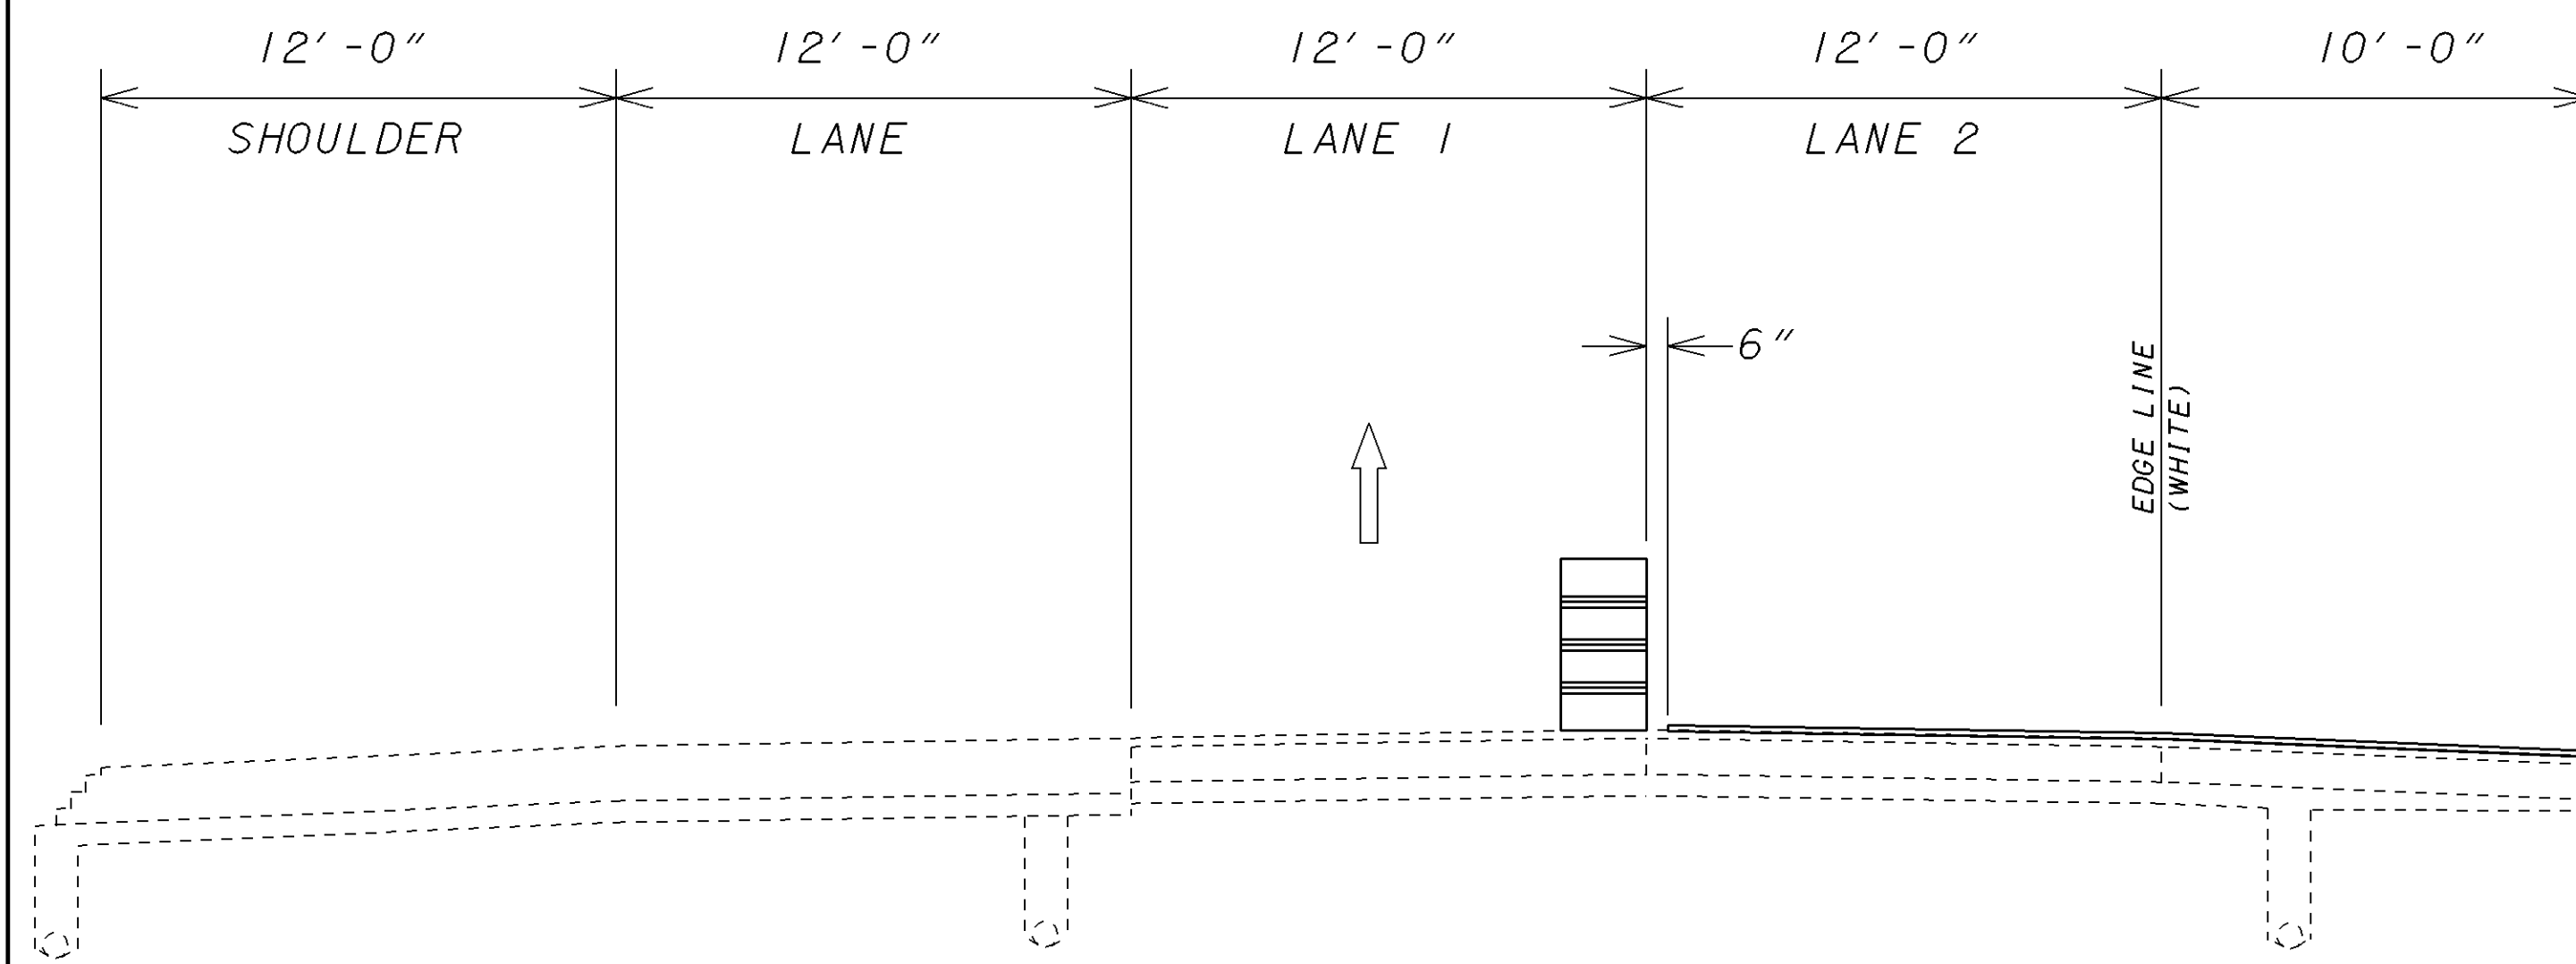

CLOSE RIGHT LANE

SHORT TERM LANE CLOSURE

PLACE OVERLAY ON LANE 2 AND SHOULDER

PLACE TEMPORARY PAVEMENT MARKINGS

PLACE UNEVEN LANES SIGNS, OW-171 AND OWP-171-24

PLOTTED FROM: I:\PROJECTS\PI123129\23129.mdb.dgn