



PHASE V (1 LANE OPEN)

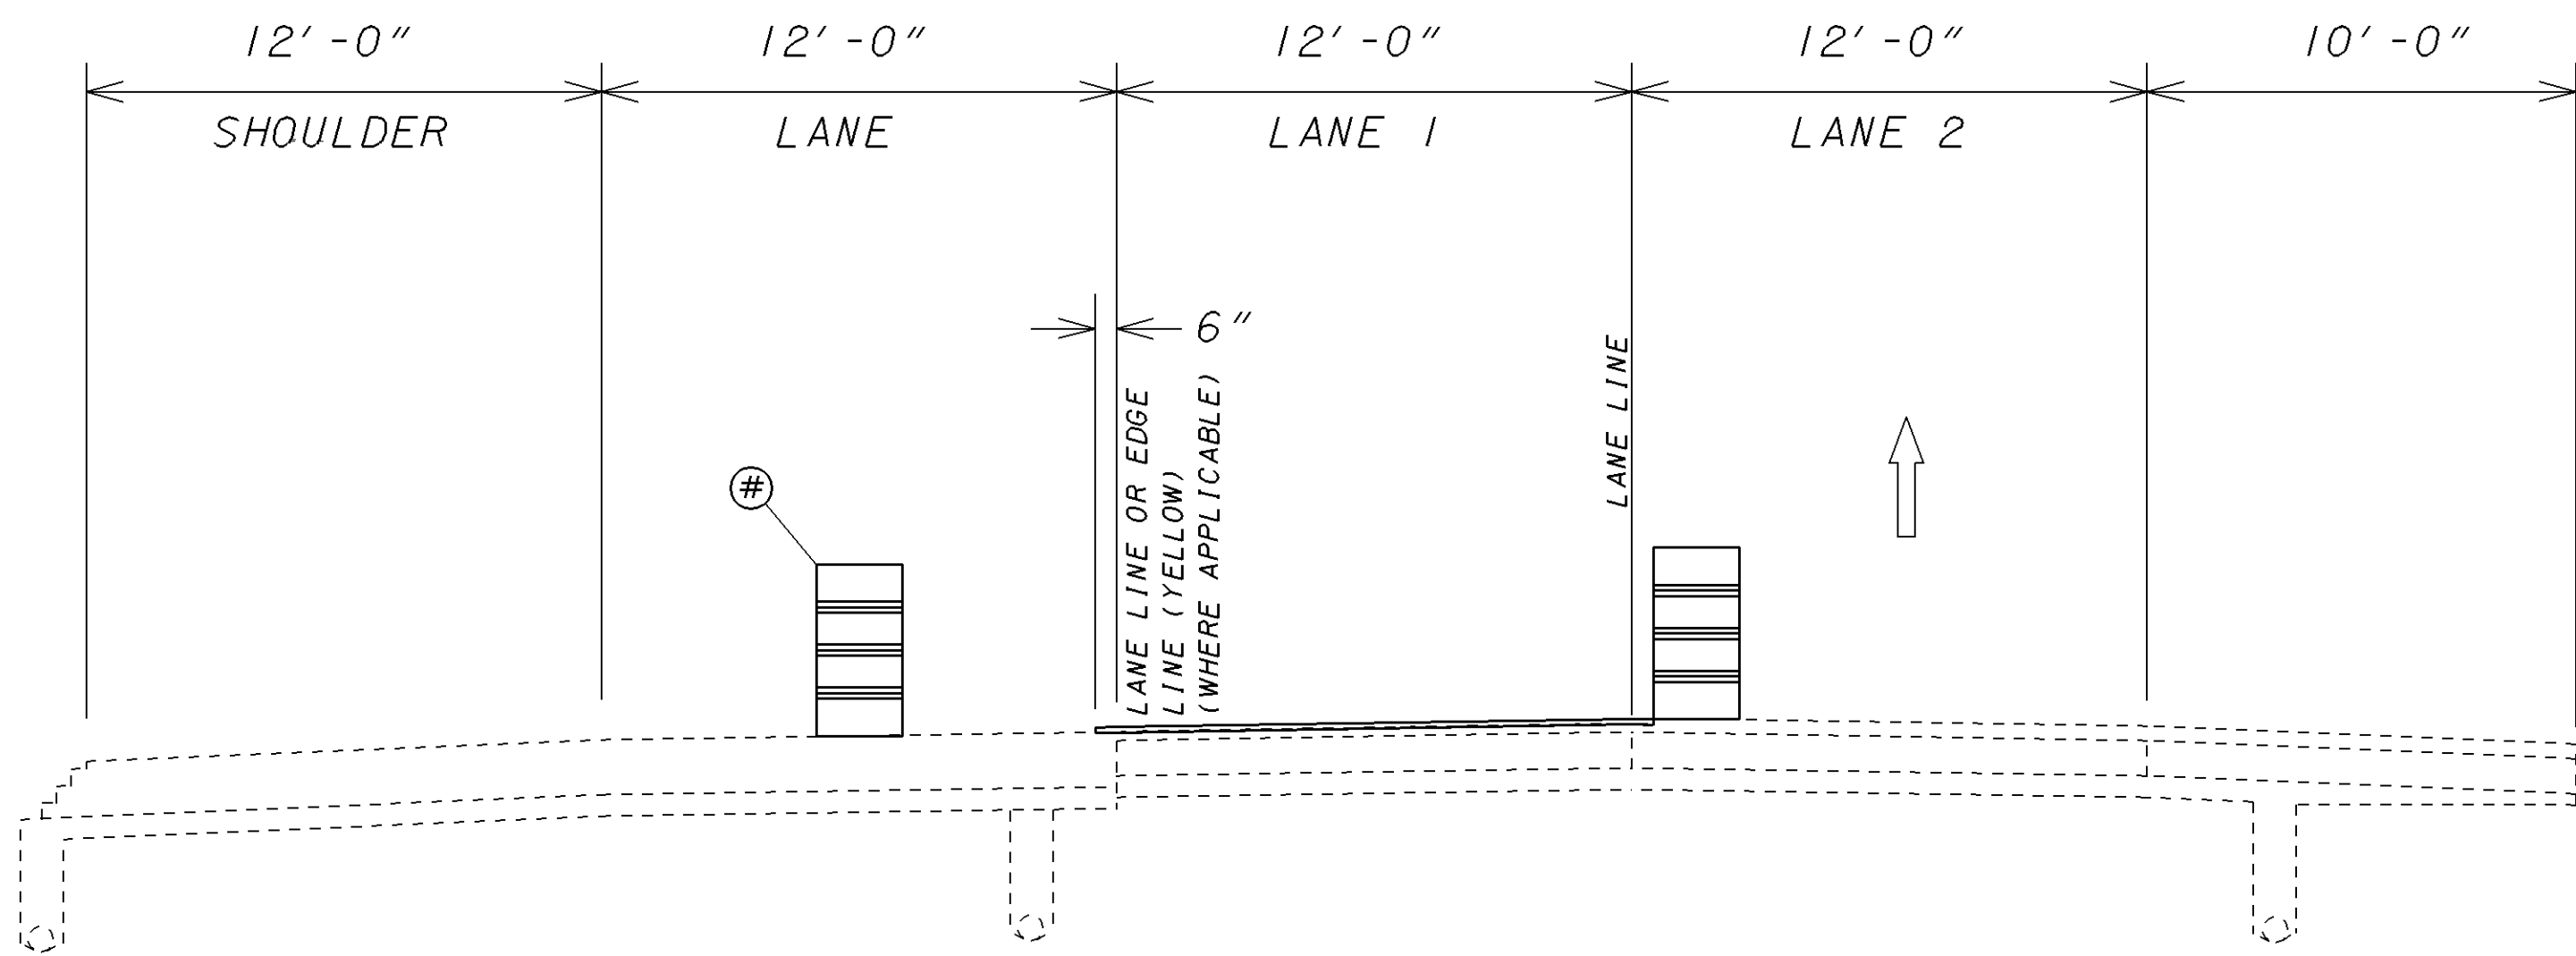

CLOSE LEFT LANE
 SHORT TERM LANE CLOSURE
 PLACE OVERLAY ON LANE 1
 PLACE TEMPORARY PAVEMENT MARKINGS
 # PLACE DRUM HERE WHEN PAVING COMPLETE

PHASE VI (2 LANES OPEN)

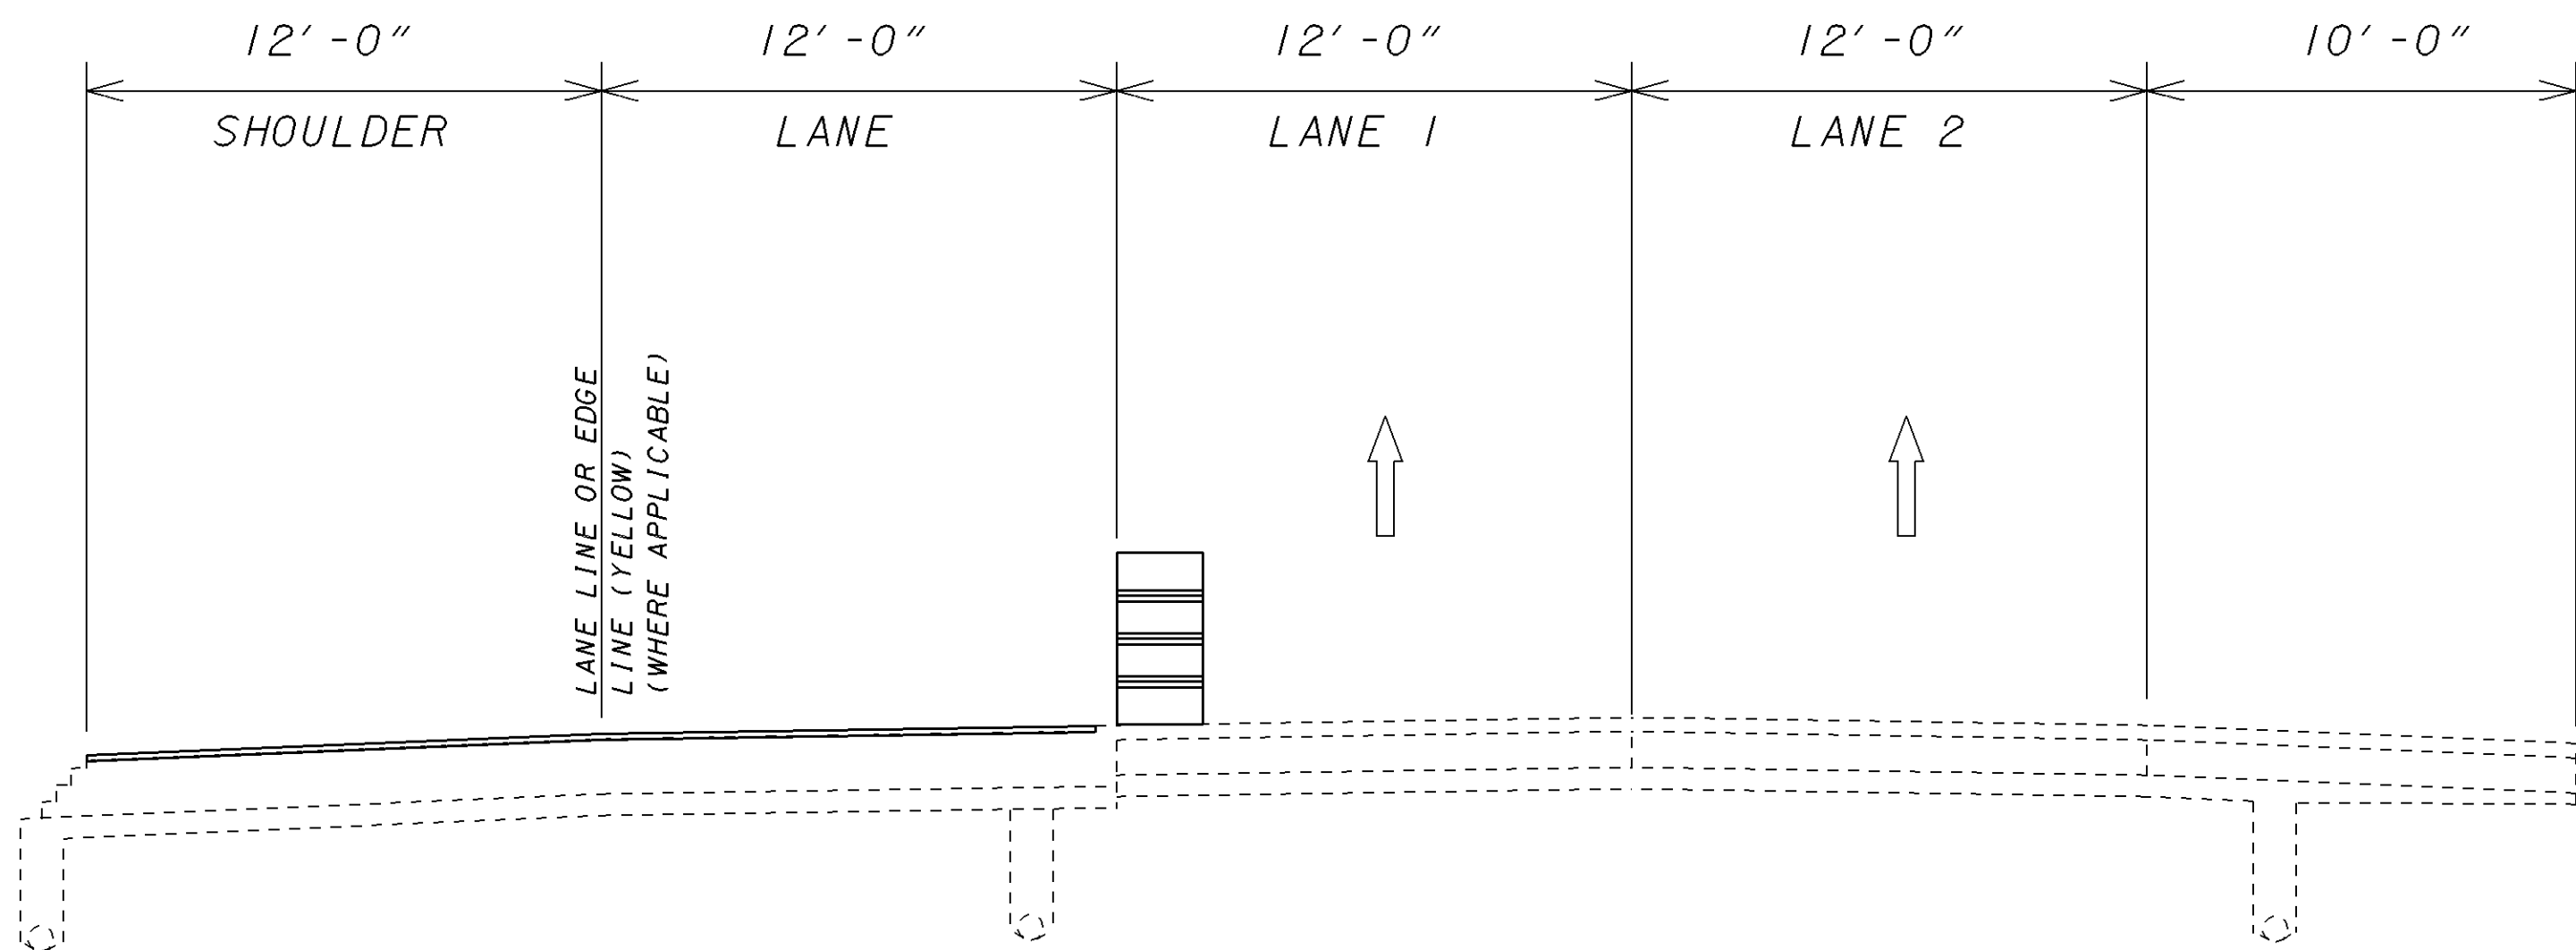

ADD LANE AND SHOULDER CLOSED
 SHORT TERM CLOSURE
 PLACE OVERLAY ON ADD LANE AND SHOULDER
 PLACE TEMPORARY PAVEMENT MARKINGS

PLOTTED FROM: I:\PROJECTS\PI123129\23129.mdb.dgn

CALCULATED
 EMK
 CHECKED
 LDH

MAINTENANCE OF TRAFFIC DETAILS I.R. - 90

LAK-90-6.71

15
 45