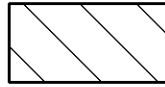

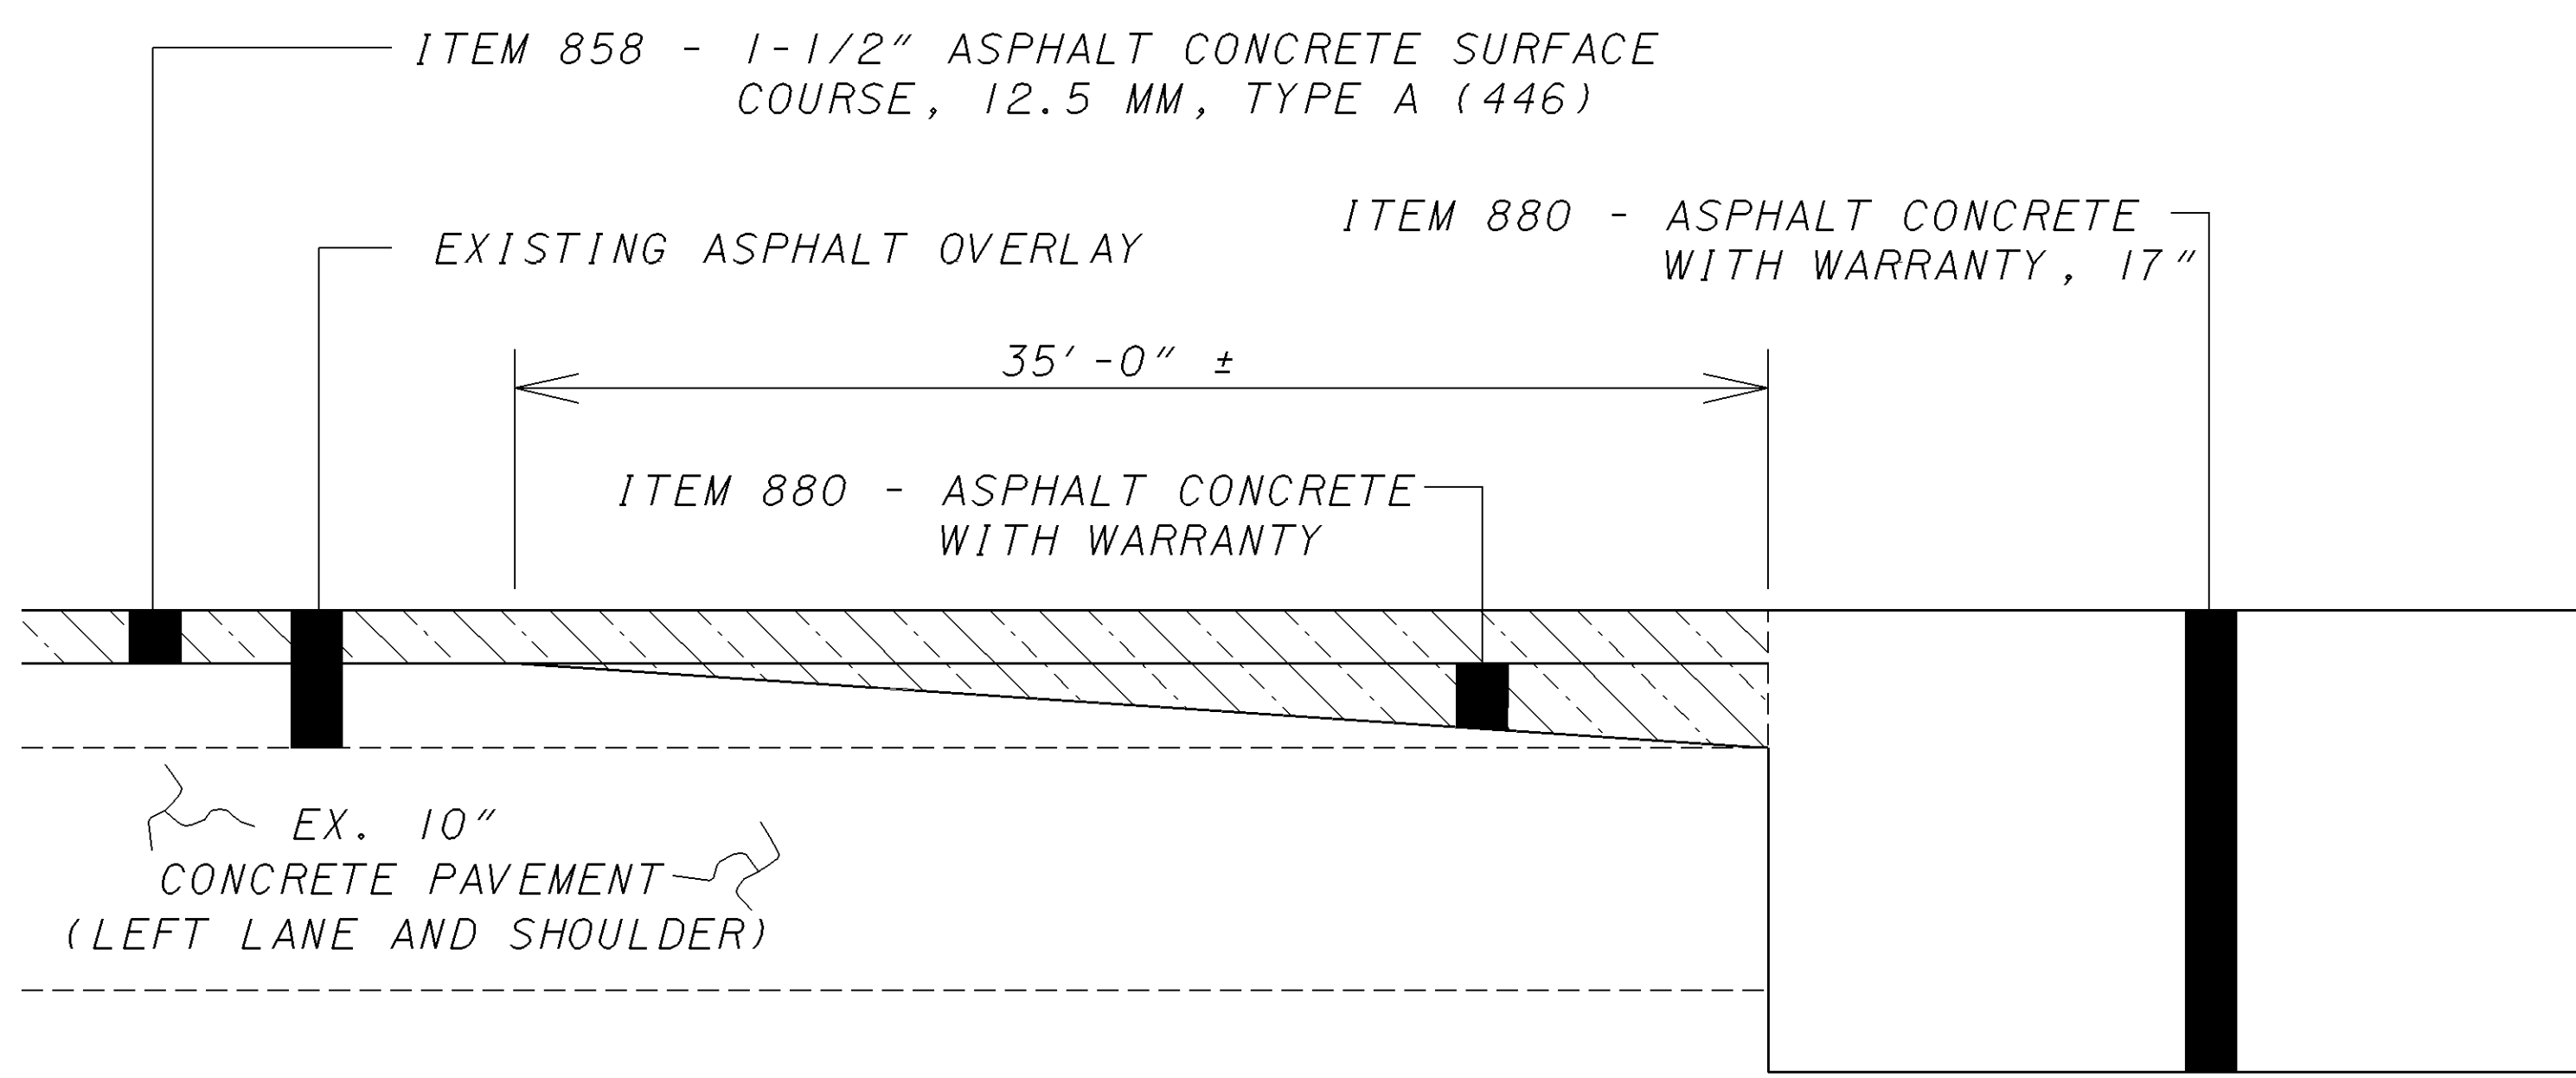


-  254 - PAVEMENT PLANING, BITUMINOUS (INITIAL REMOVAL)
-  254 - PAVEMENT PLANING, BITUMINOUS (PRIOR TO PAVING) ALL COST FOR THIS REMOVAL SHALL BE INCLUDED IN THE INITIAL REMOVAL

1-1/2" OVERLAY MEETING EXISTING ASPHALT OVERLAY



-  254 - PAVEMENT PLANING, BITUMINOUS

COMPOSITE PAVEMENT MEETING NEW ASPHALT PAVEMENT

PLOTTED FROM: I:\PROJECTS\PI123129\23129qma.dgn