
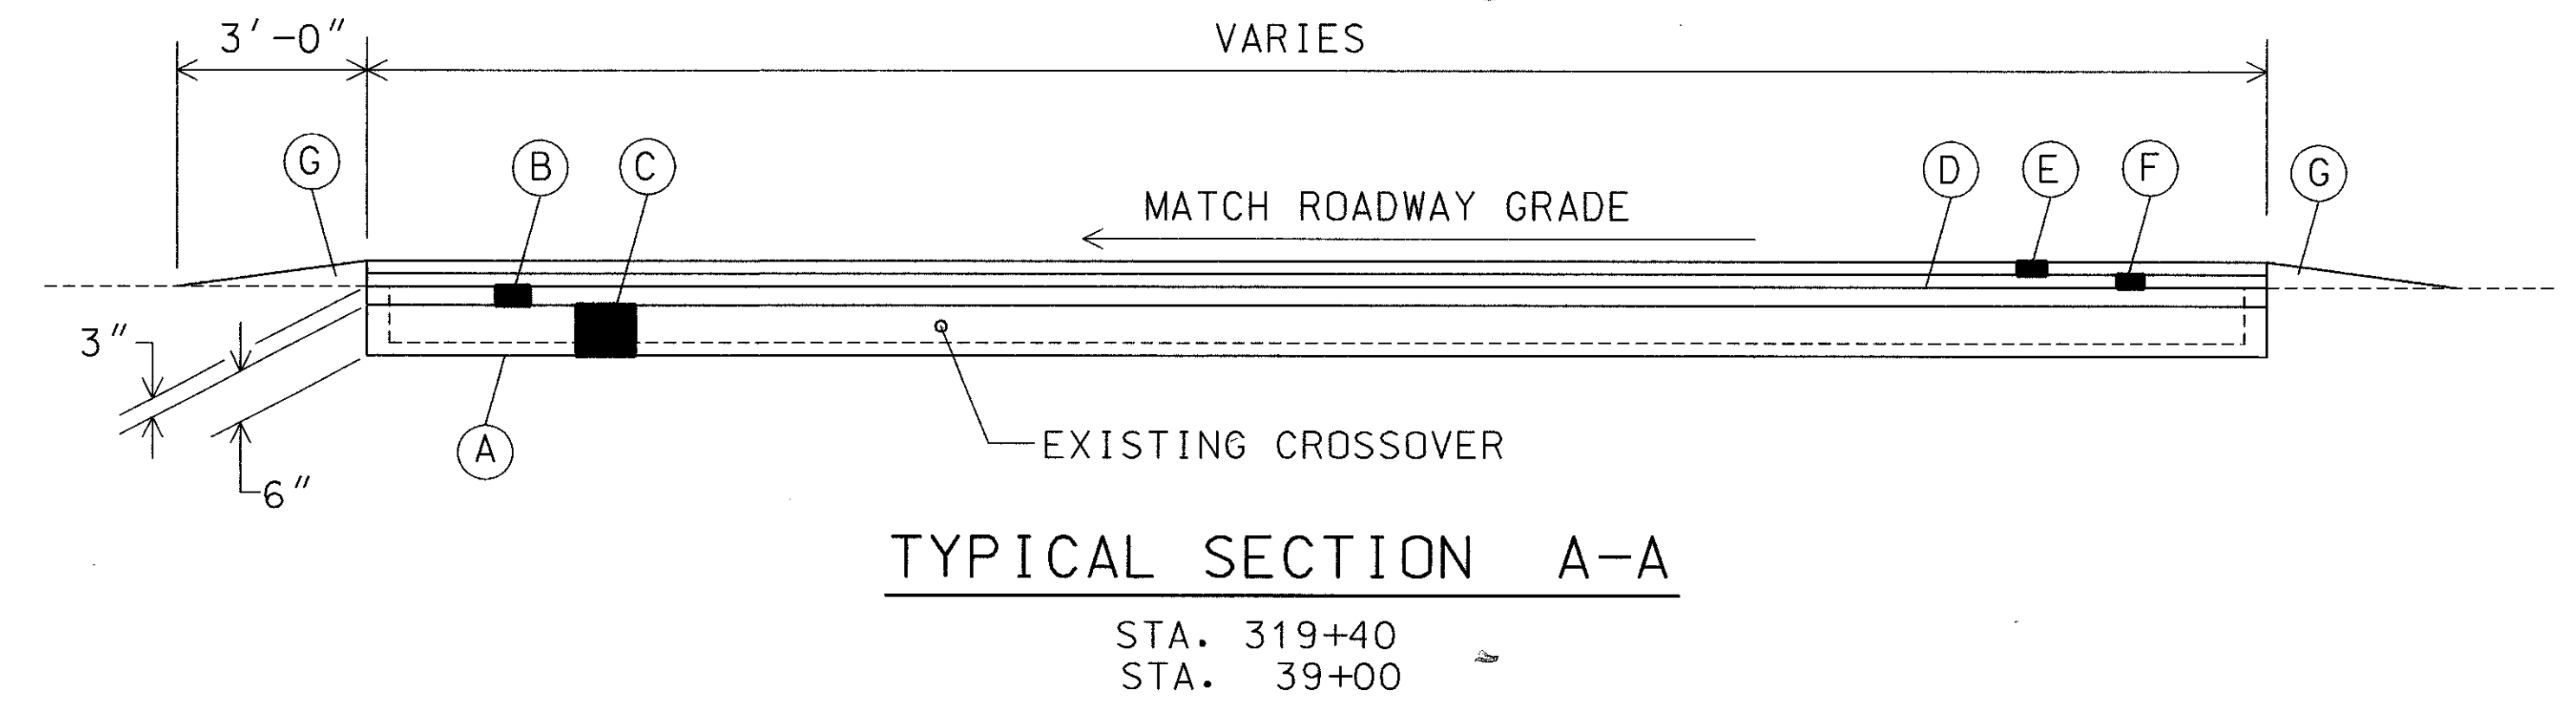


CROSSOVER DETAILS

LAKE COUNTY
LAK-90-6.71

OHIO
FHWA
REGION 5

168
182

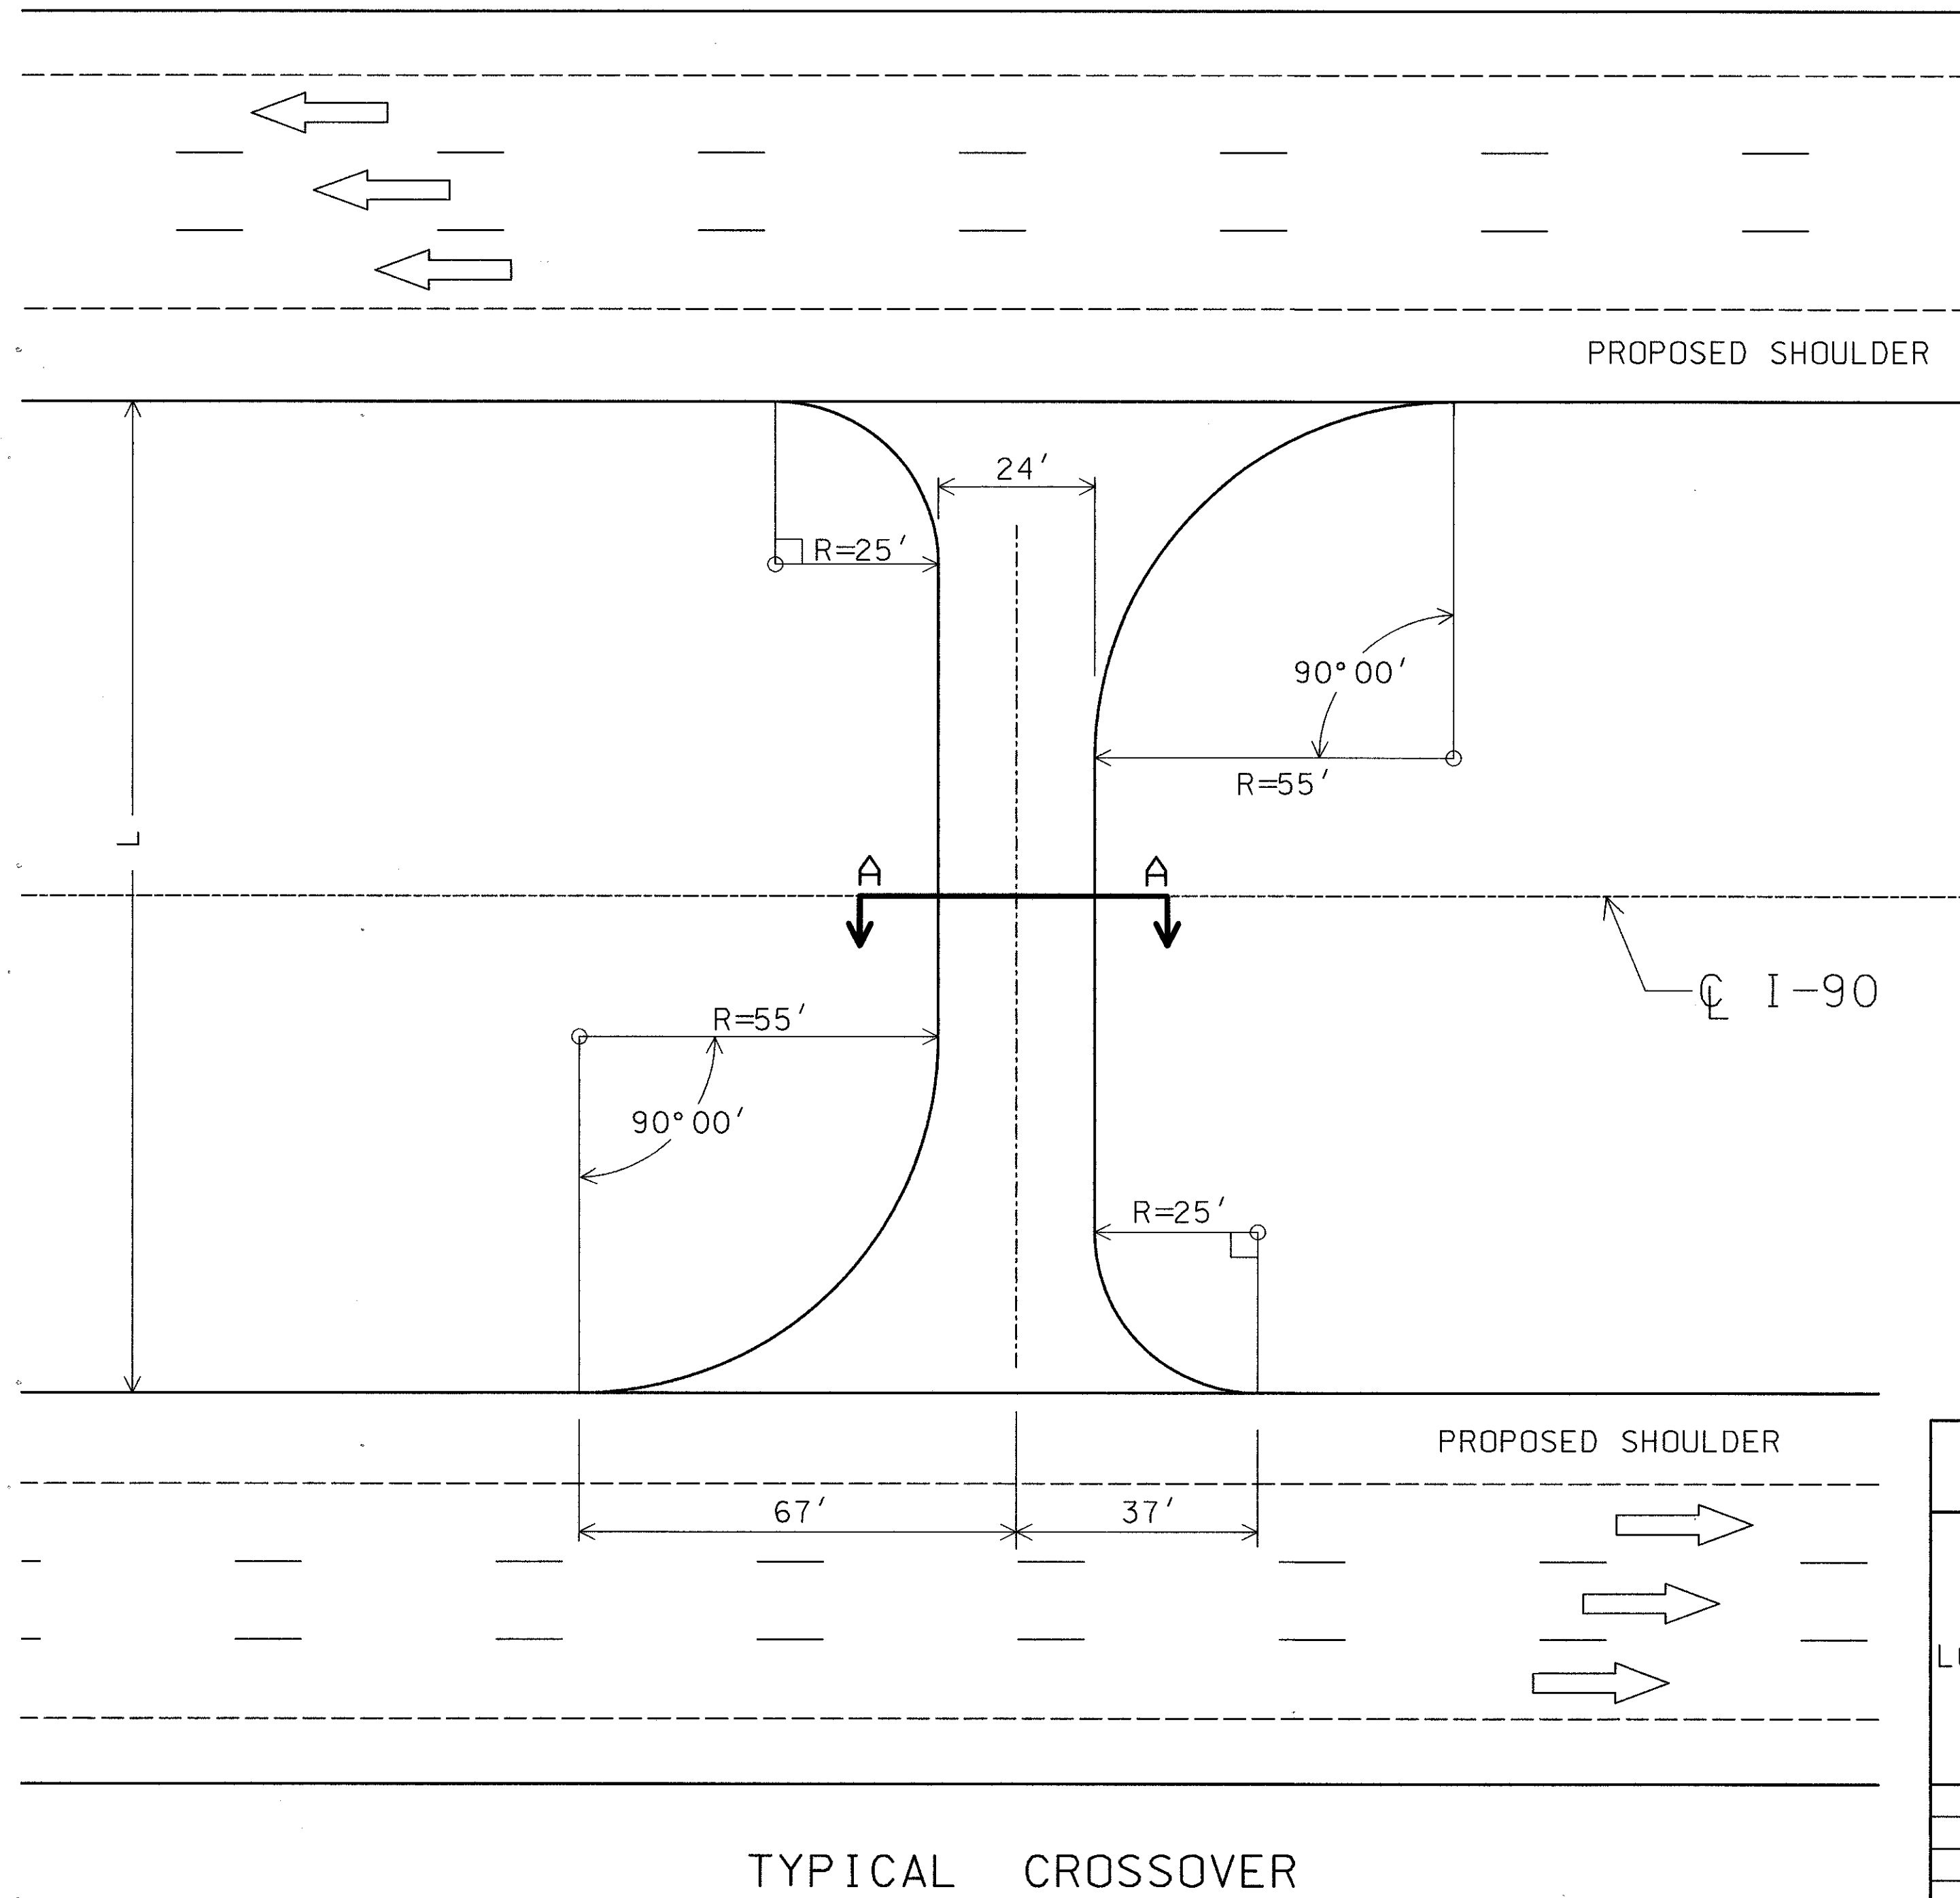

LEGEND

- (A) ITEM - 203 EXCAVATION NOT INCLUDING EMBANKMENT CONSTRUCTION
- (B) ITEM - 301 BITUMINOUS AGGREGATE BASE, AC-20
- (C) ITEM - 304 6" AGGREGATE BASE, GRADE "A" (SEE NOTE IN PROPOSAL)
- (D) ITEM - 407 TACK COAT
- (E) ITEM - 446 1-1/4" ASPHALT CONCRETE SURFACE COURSE, TYPE 1, AC-20, AS PER PLAN
- (F) ITEM - 446 1-3/4" ASPHALT CONCRETE INTERMEDIATE COURSE, TYPE 2, AC-20
- (G) ITEM - 617 COMPACTED AGGREGATE, TYPE A

		ESTIMATED QUANTITIES							
LOCATION	LENGTH "L"	203	203	301	304	407	446	446	617
		EXCAVATION AS PER PLAN	EXCAVATION NOT INCLUDING EMBANKMENT CONSTRUCTION	BITUMINOUS AGGREGATE BASE, AC-20	6" AGGREGATE BASE, GRADE "A" (SEE NOTE IN PROPOSAL)	TACK COAT	1-1/4" ASP. CONCRETE SURFACE COURSE, TYPE 1, AC-20 AS PER PLAN	1-3/4" ASP. CONCRETE INT. COURSE, TYPE 2, AC-20, AS PER PLAN	COMPACTED AGGREGATE, TYPE A
			CU. YDS.	CU. YDS.	CU. YDS.	GALS.	CU. YDS.	CU. YDS.	CU. YDS.
319+40	157	56	204	50	99	45	21	29	6
39+00	153		146	49	97	44	20	28	6
185+38	173		159	53	106	48	22	31	7
TOTAL		56	509	152	302	137	63	88	19

T:\DGN\LAK-90\DETAILS\57774GMA.DGN

T:\DGN\LAK-90\DETAILS\57774GMA.DGN 5/14/1994 10:57:02