


See R/W Sheet No. 12

See R/W Sheet No. 13

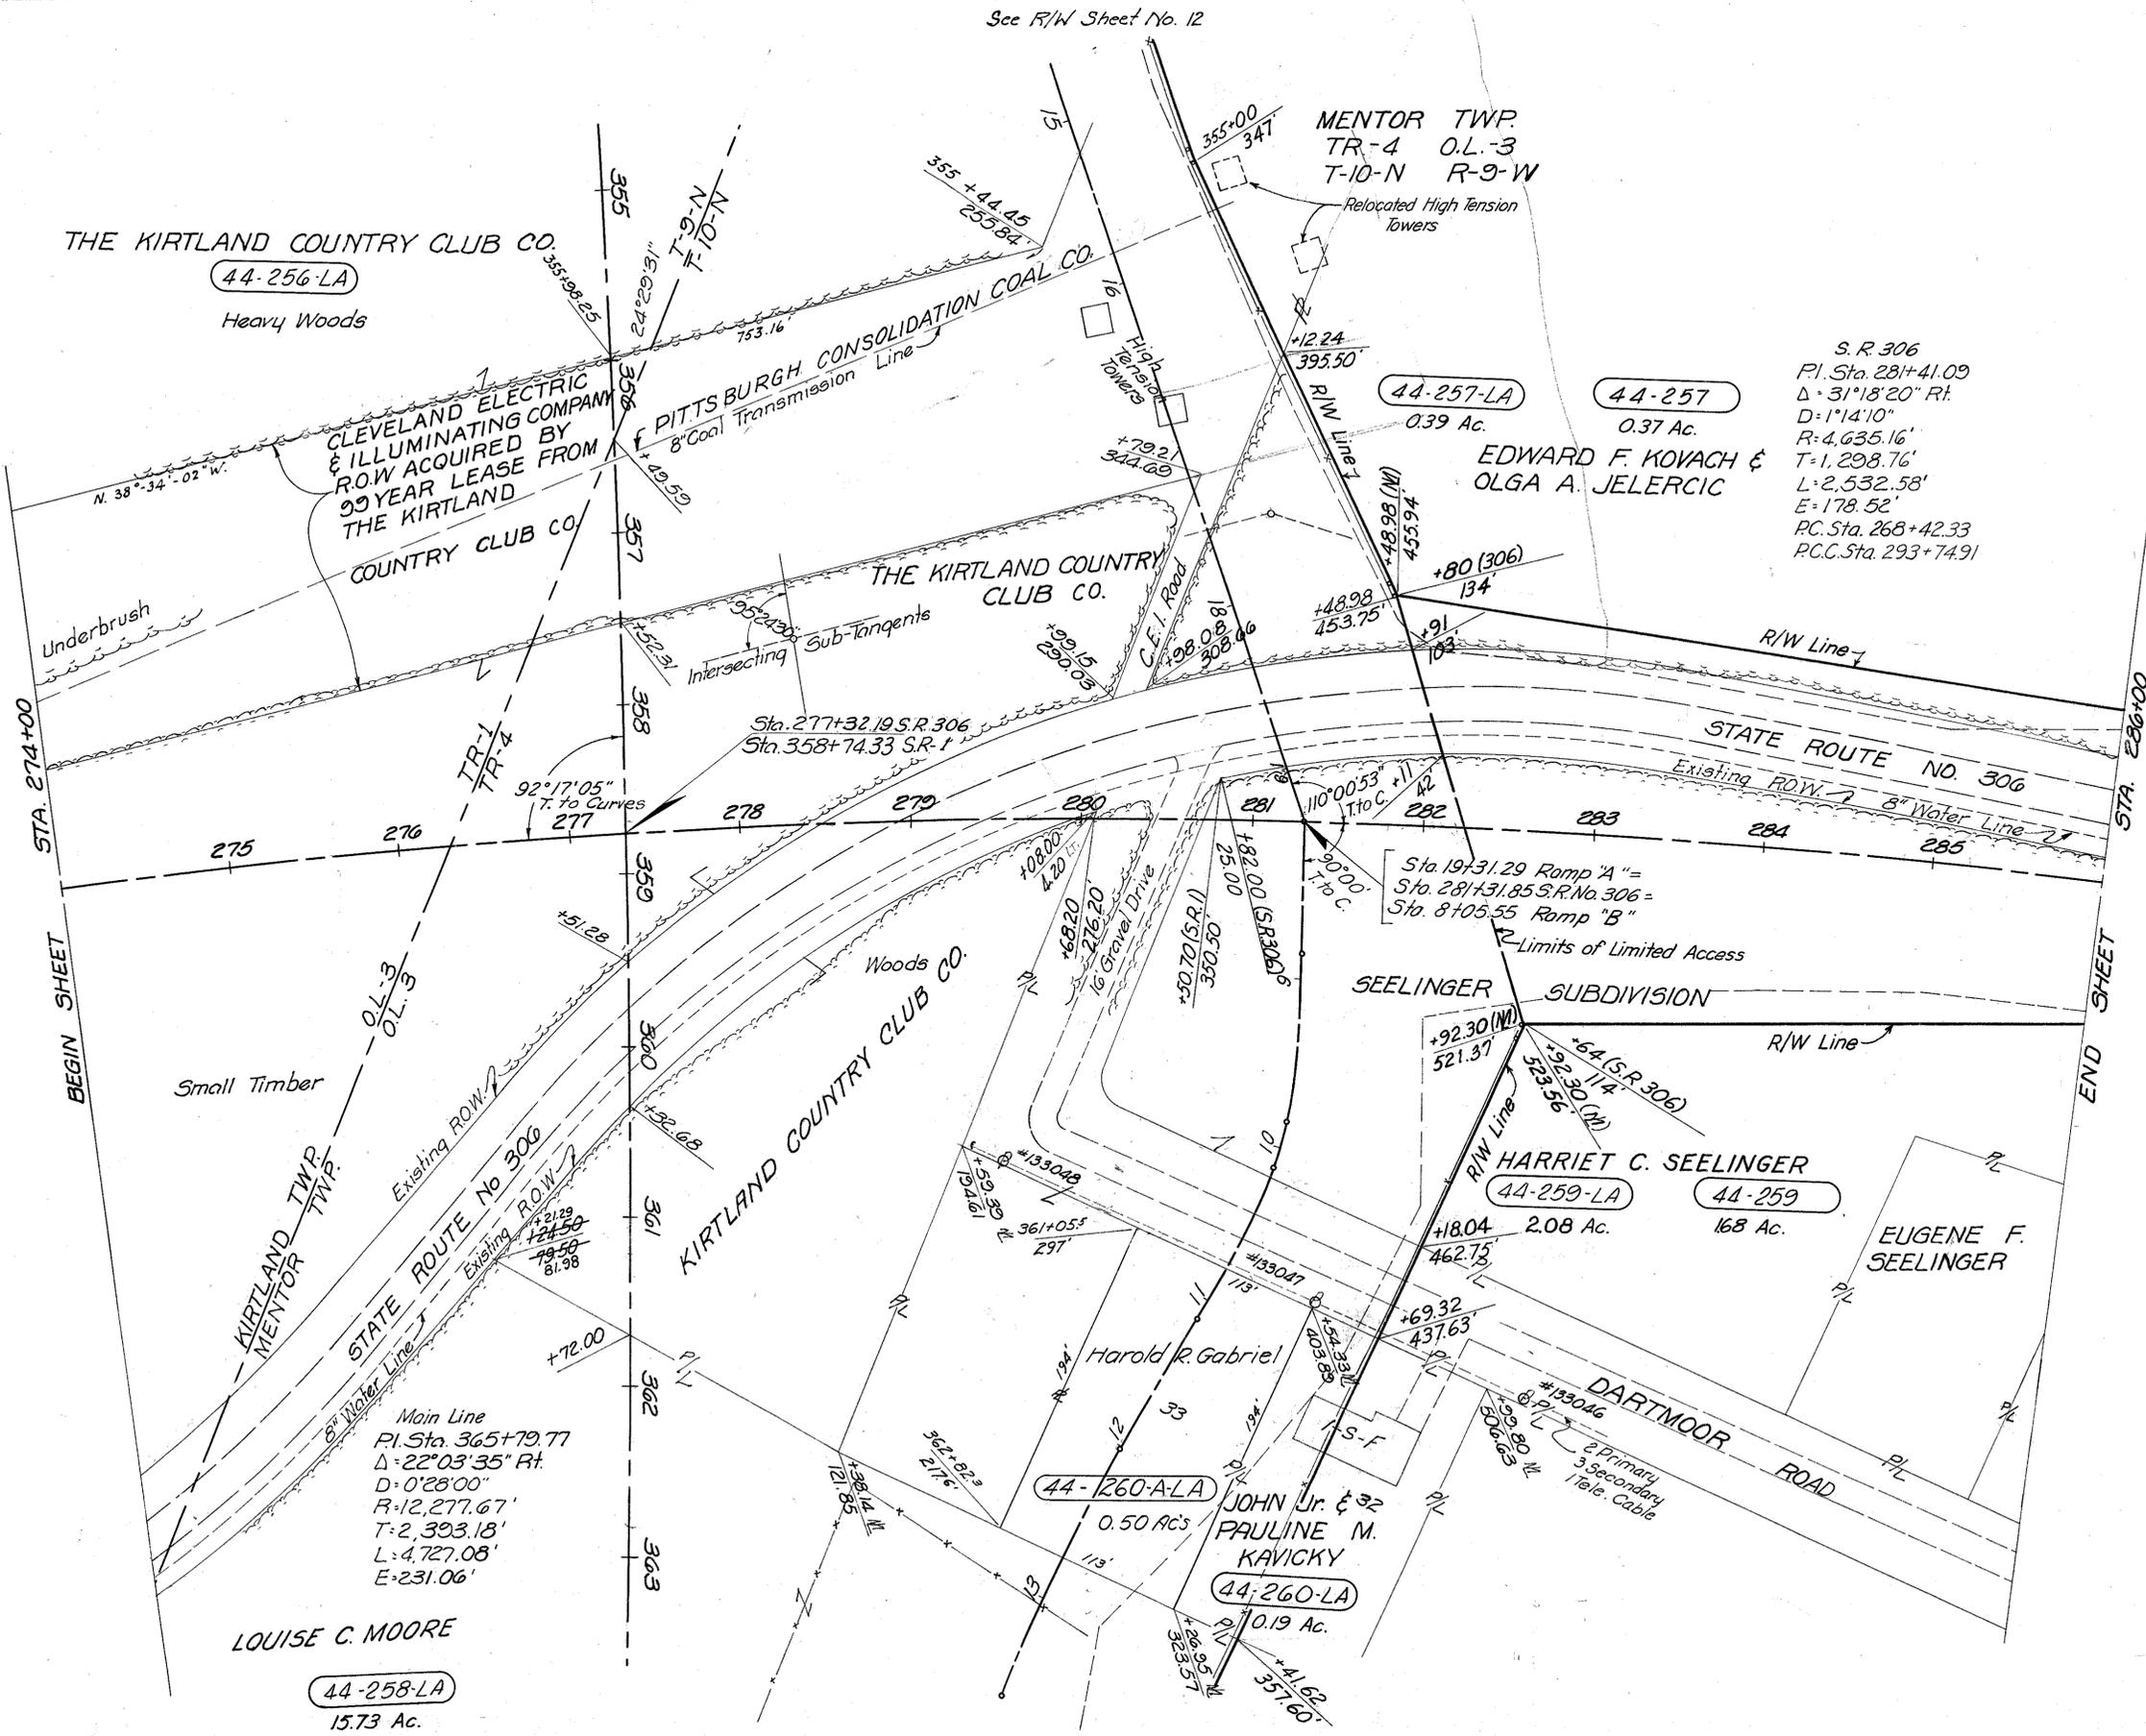

Revision	MICHAEL BAKER JR., CONSULTING ENGINEERS ROCHESTER, PENNSYLVANIA
DATE:	STATE OF OHIO DEPARTMENT OF HIGHWAYS RIGHT OF WAY PLANS STATE HIGHWAY NO. 1 C-44
3-23-59	S.R. NO. 306 STA. 274+00 TO STA. 286+00
6-2-59	Designed Drawn Traced Checked Reviewed Date Revised
1-13-60	R.G. M.P. K.A. E.H.