


TYPICAL SECTIONS

TYPE T-71


| | | |
|-------------------|-------|---------|
| FED. RD. DIVISION | STATE | PROJECT |
| 2 | OHIO | |

3
277

LAKE COUNTY
LAK-1-6.97

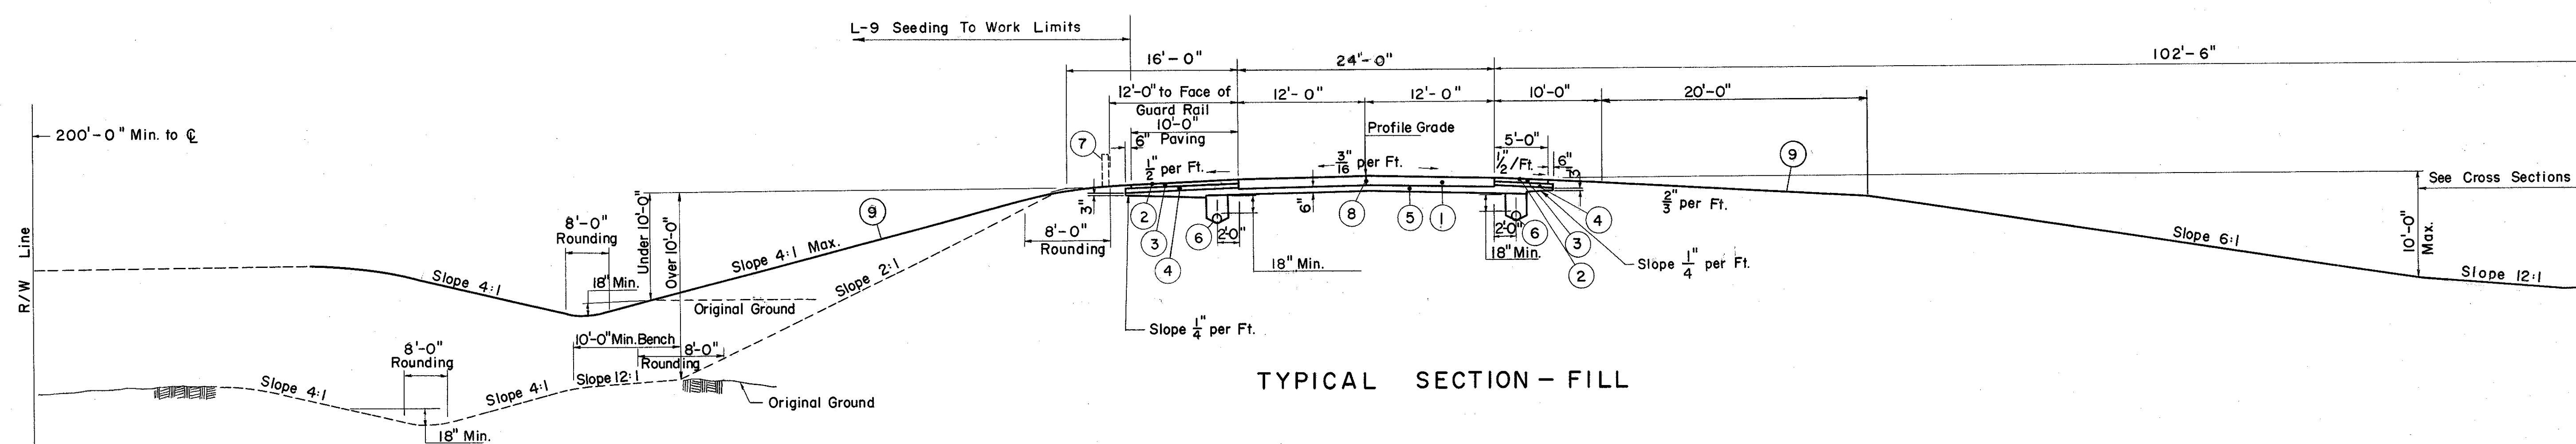

TYPICAL SECTION - FILL

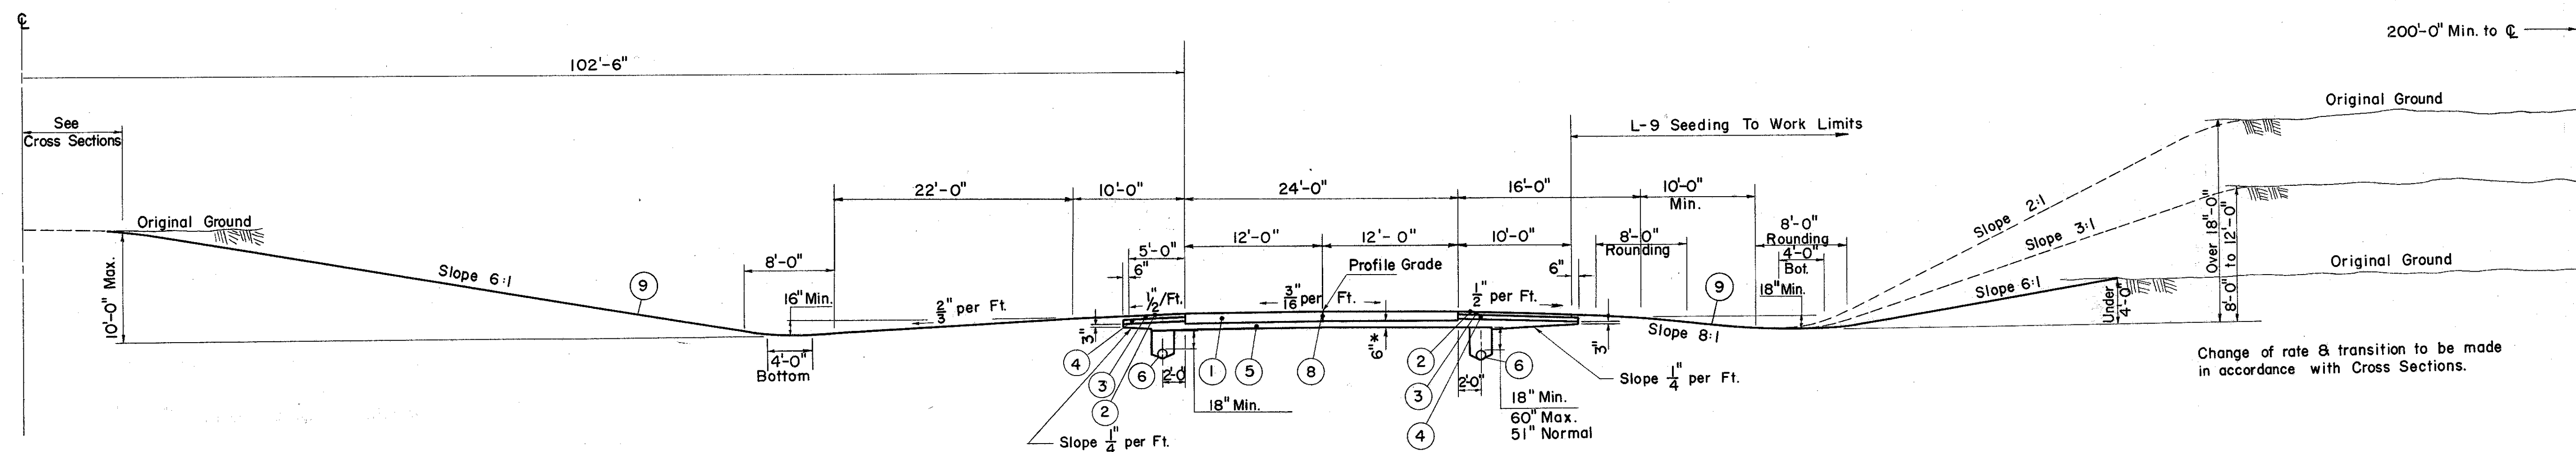

TYPICAL SECTION - CUT

LEGEND

- ① T-71 10" Reinforced Portland Cement Concrete Pavement.
- ② T-31 Bituminous Surface Treatment. (See note in proposal.)
- ③ B-219 3" Waterproofed Aggregate Base Course
- ④ I-18 5" Stabilized Crushed Aggregate Shoulders & Approaches.
- ⑤ I-22 Variable Depth Subbase, Grading A or B, as per plan.
- ⑥ I-4 6" Pipe Underdrain.
- ⑦ I-15 Guard Rail.
- ⑧ Standard Longitudinal Joint.
- ⑨ L-9 Seeding & Protecting Roadway Areas

* 18" SUBBASE THICKNESS

Approx. Sta. 116+00 To Sta. 124+00
Frost-Susceptible Silt is anticipated thru this Area.