


TYPICAL SECTIONS

TYPE T-35 ON B-19

FED. RD. DIVISION	STATE	PROJECT	5 277
2	OHIO		

LAKE COUNTY
LAK-1-6.97

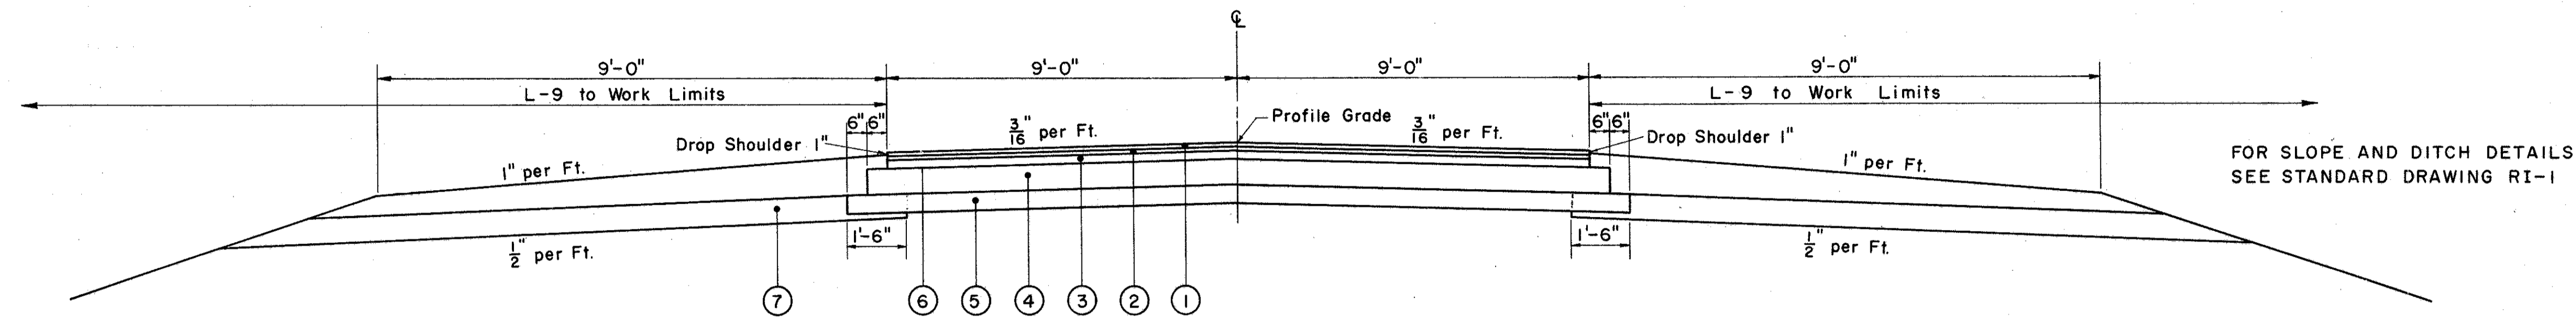

LEGEND

- ① T-35 1/4" Asphaltic Concrete Surface Course Type "C" (70-85).
- ② B-35 1/4" Asphaltic Concrete Leveling Course (70-85).
- ③ B-35 2 3/4" Asphaltic Concrete Base Course (70-85).
- ④ B-19 8" Aggregate Base Course.
- ⑤ I-22 6" Subbase, Grading A or B, as per plan.
- ⑥ T-30 Bituminous Prime Coat - Sec. M-5.7, RT-2 or RT-3 Applied at the rate of 0.4 gal. per sq. yd.
- ⑦ I-9 Stone Underdrain (No. 2) staggered at 50' Intervals or as directed by the Engineer.

LIMITING STATIONS

S. R. 615
 STA. 25+00 TO STA. 40+00 150000 LIN. FT.
 DEDUCT FOR BRIDGE 444.58 LIN. FT.
 TOTAL 1055.42 LIN. FT.