

SEEDING
END SQ
WIDTH YDS

280 260 240 220 200 180 160 140 120 100 80 60 40


DATE	STATE	PROJECT
7	OHIO	

147
277

LAKE COUNTY
LAK-1-6.97

END AREA		CU. YDS.	
Out	Fill	Out	Fill


143

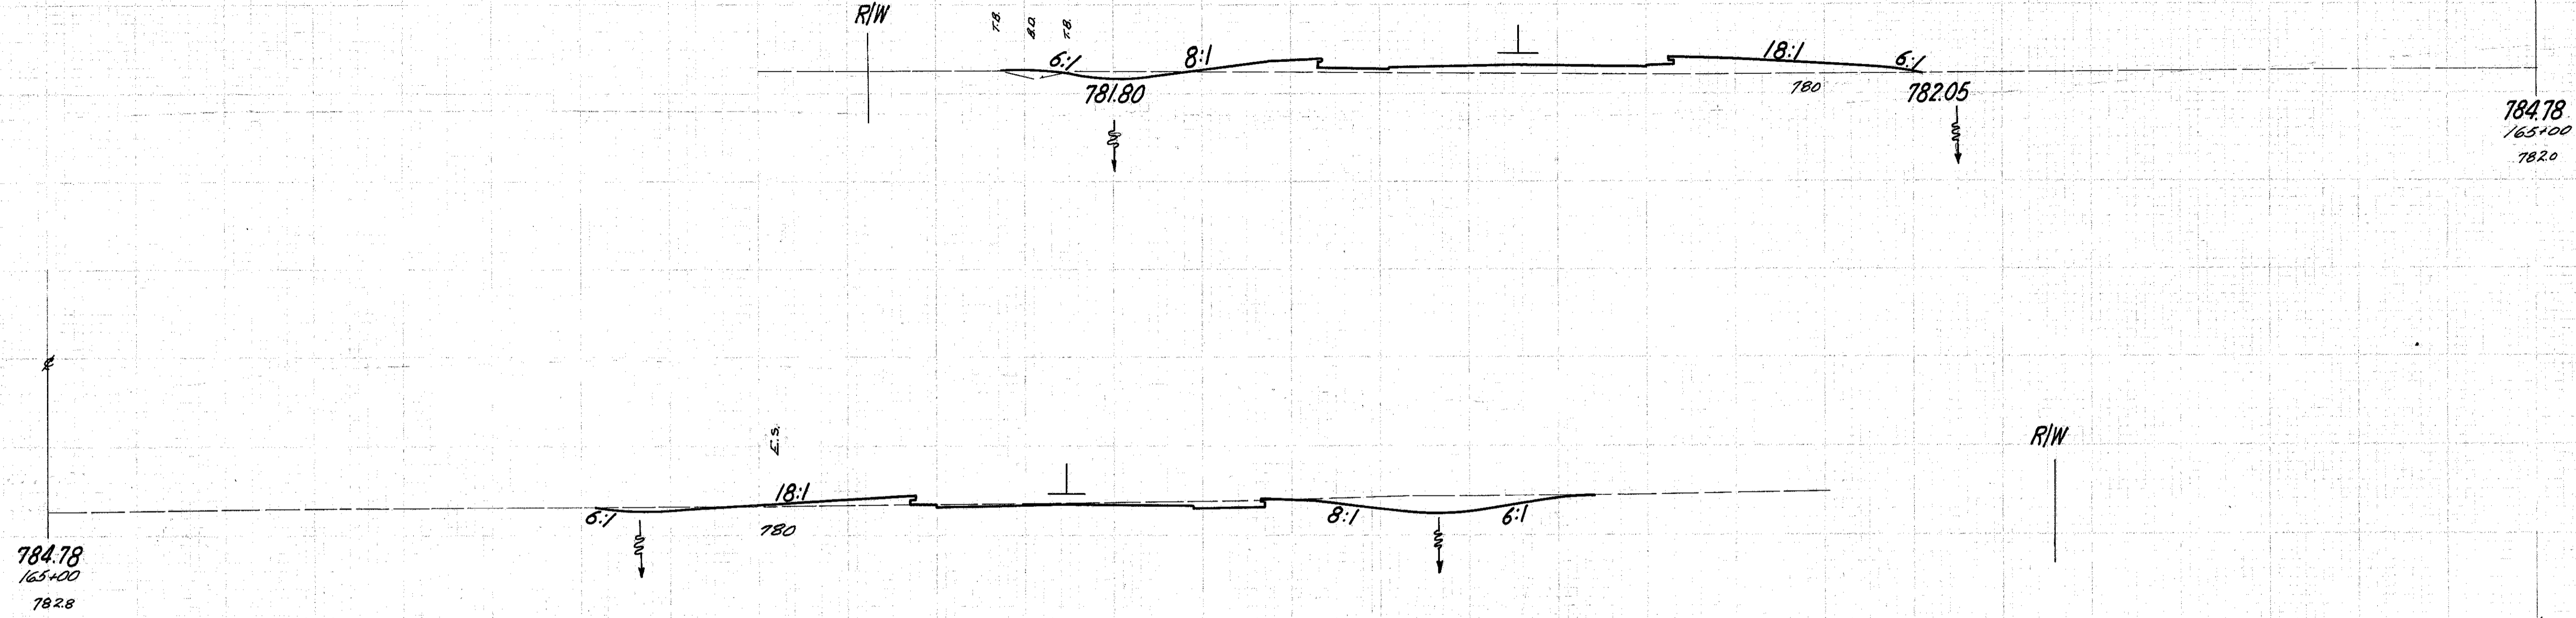

50 95


100 171

797

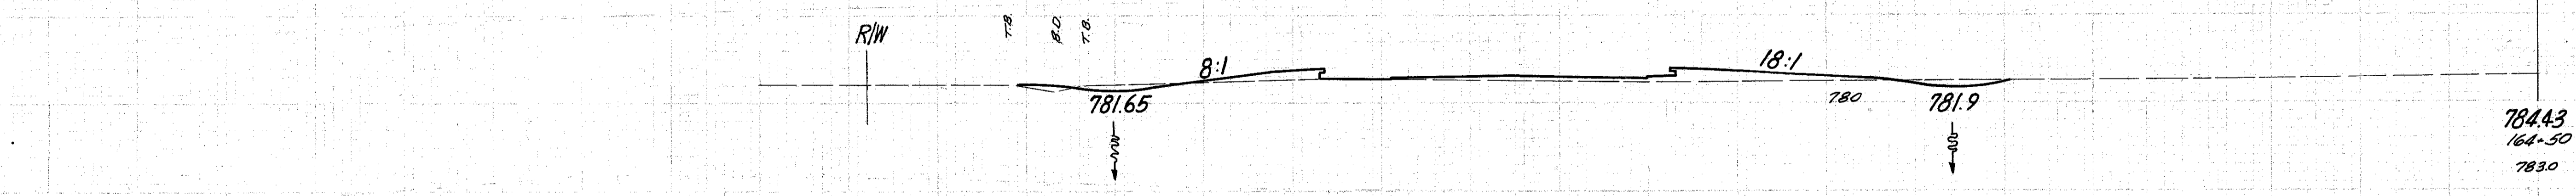

58 90

144

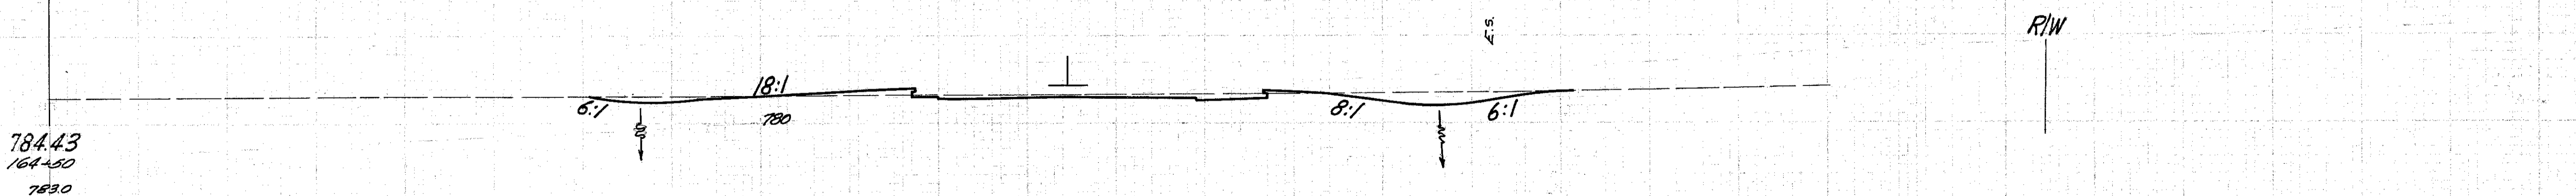

127 118

808

147

Sta. 164+00

Sta. 164+00

79 37

20 40 60 80 100 120 140 160 180 200 220 240 260 280

Sta. 164+50 to 165+