



# TYPICAL DETAILS I-4 & I-2

FED. RD. DIVISION	STATE	PROJECT	224 277
2	OHIO		


LAKE COUNTY  
LAK-1-6.97

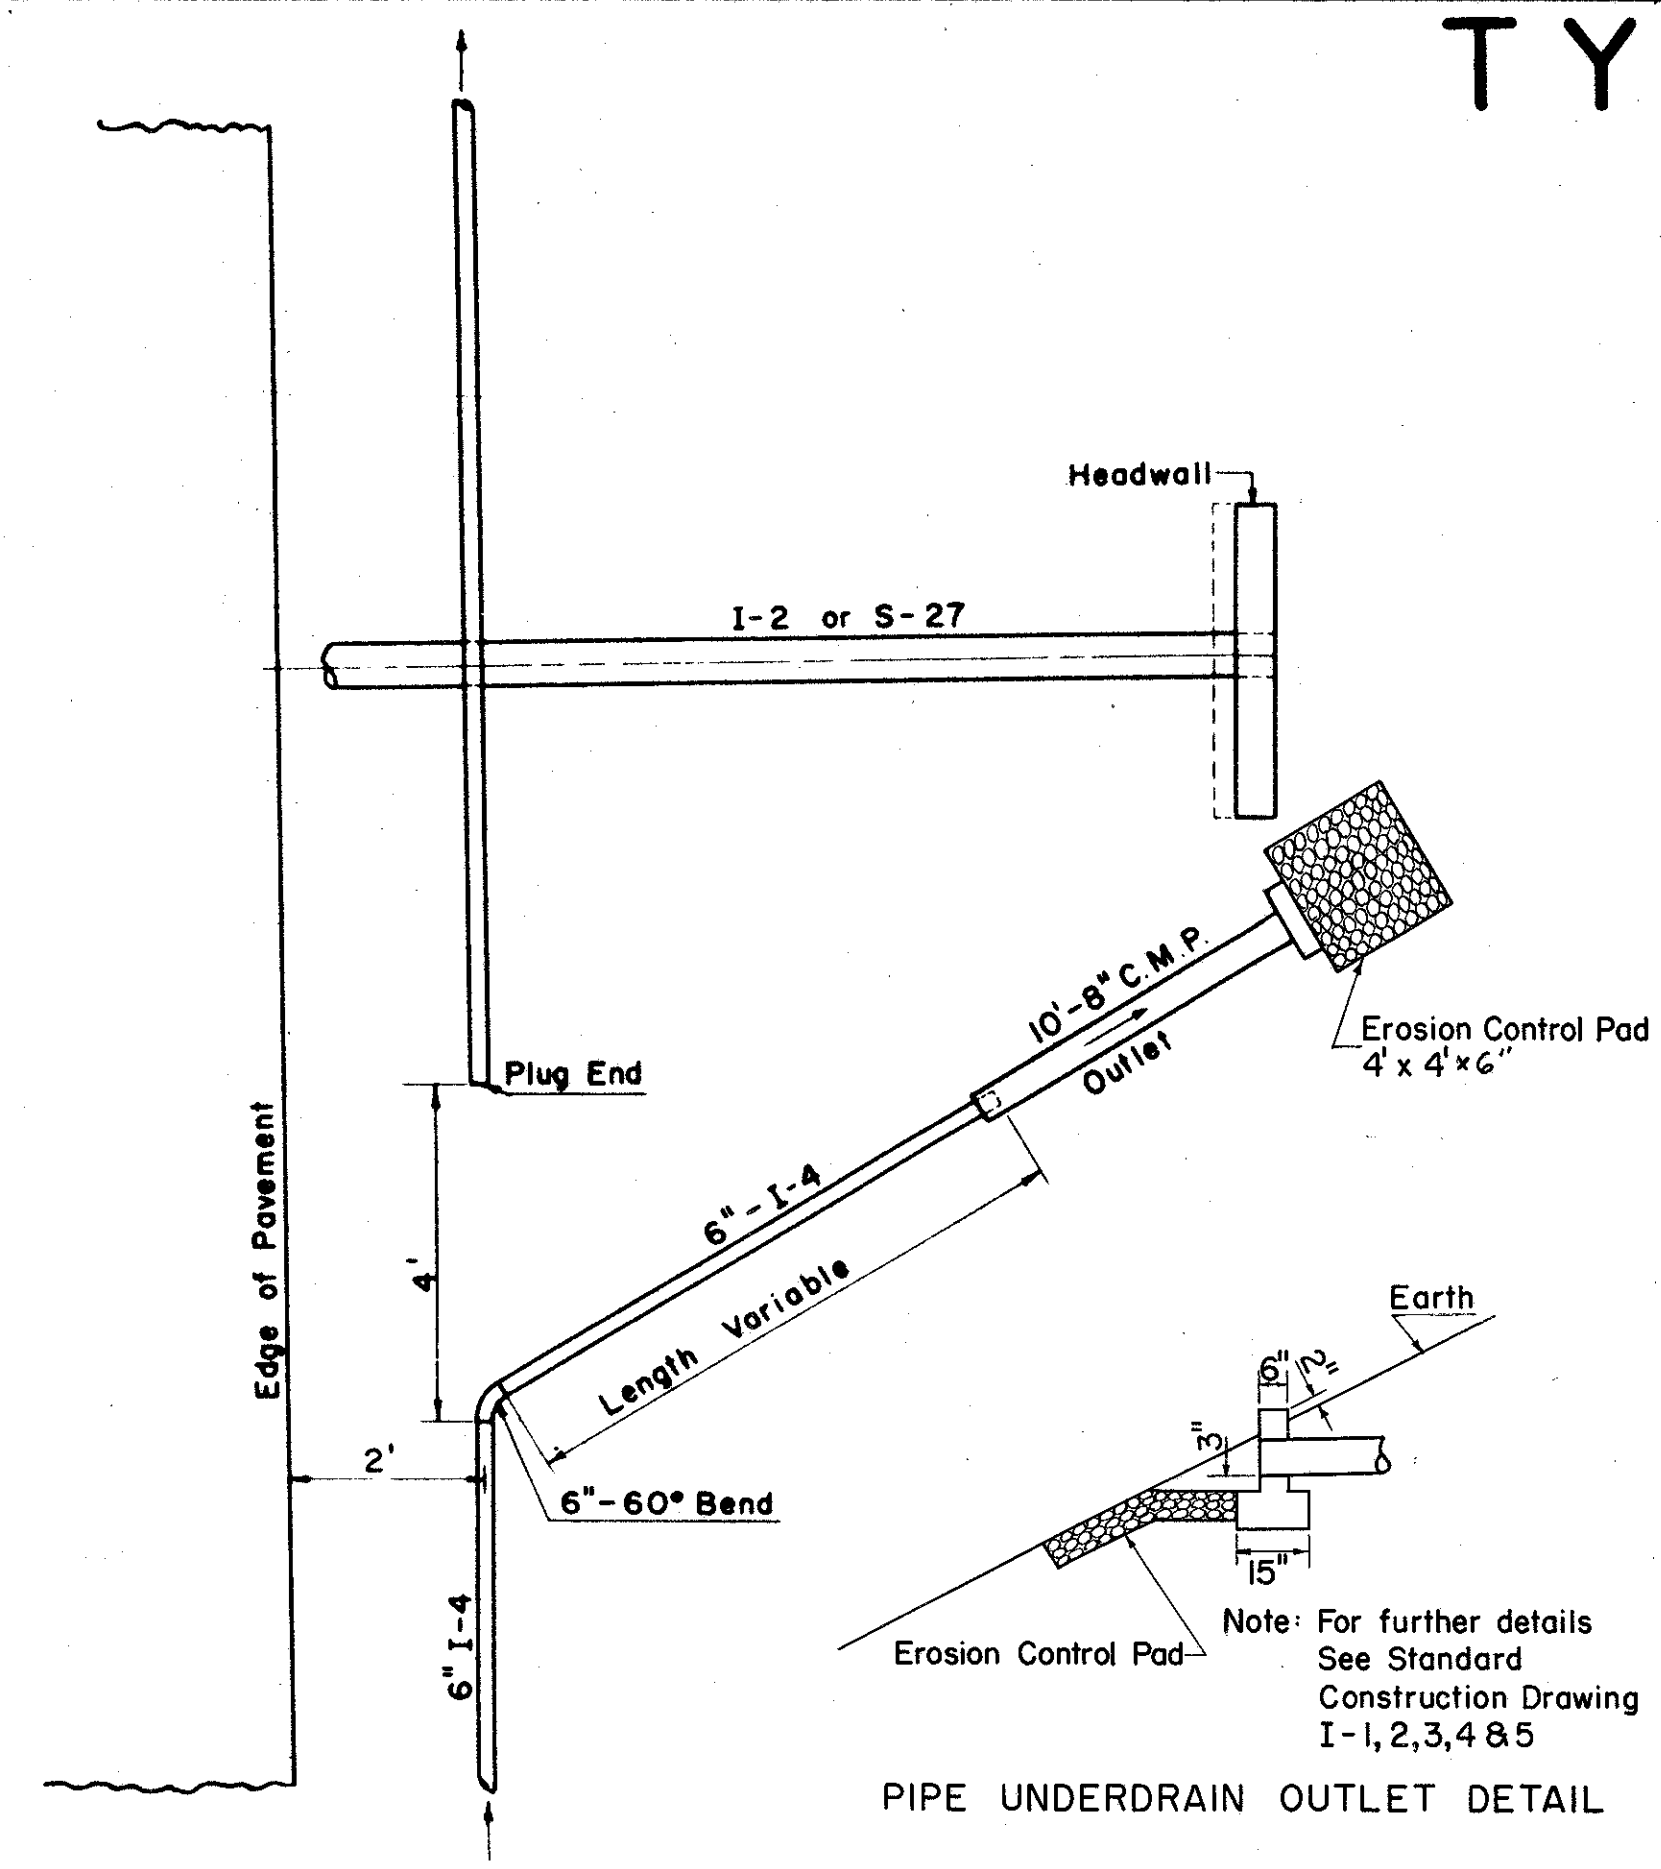


UNDERDRAIN OUTLET DETAIL A

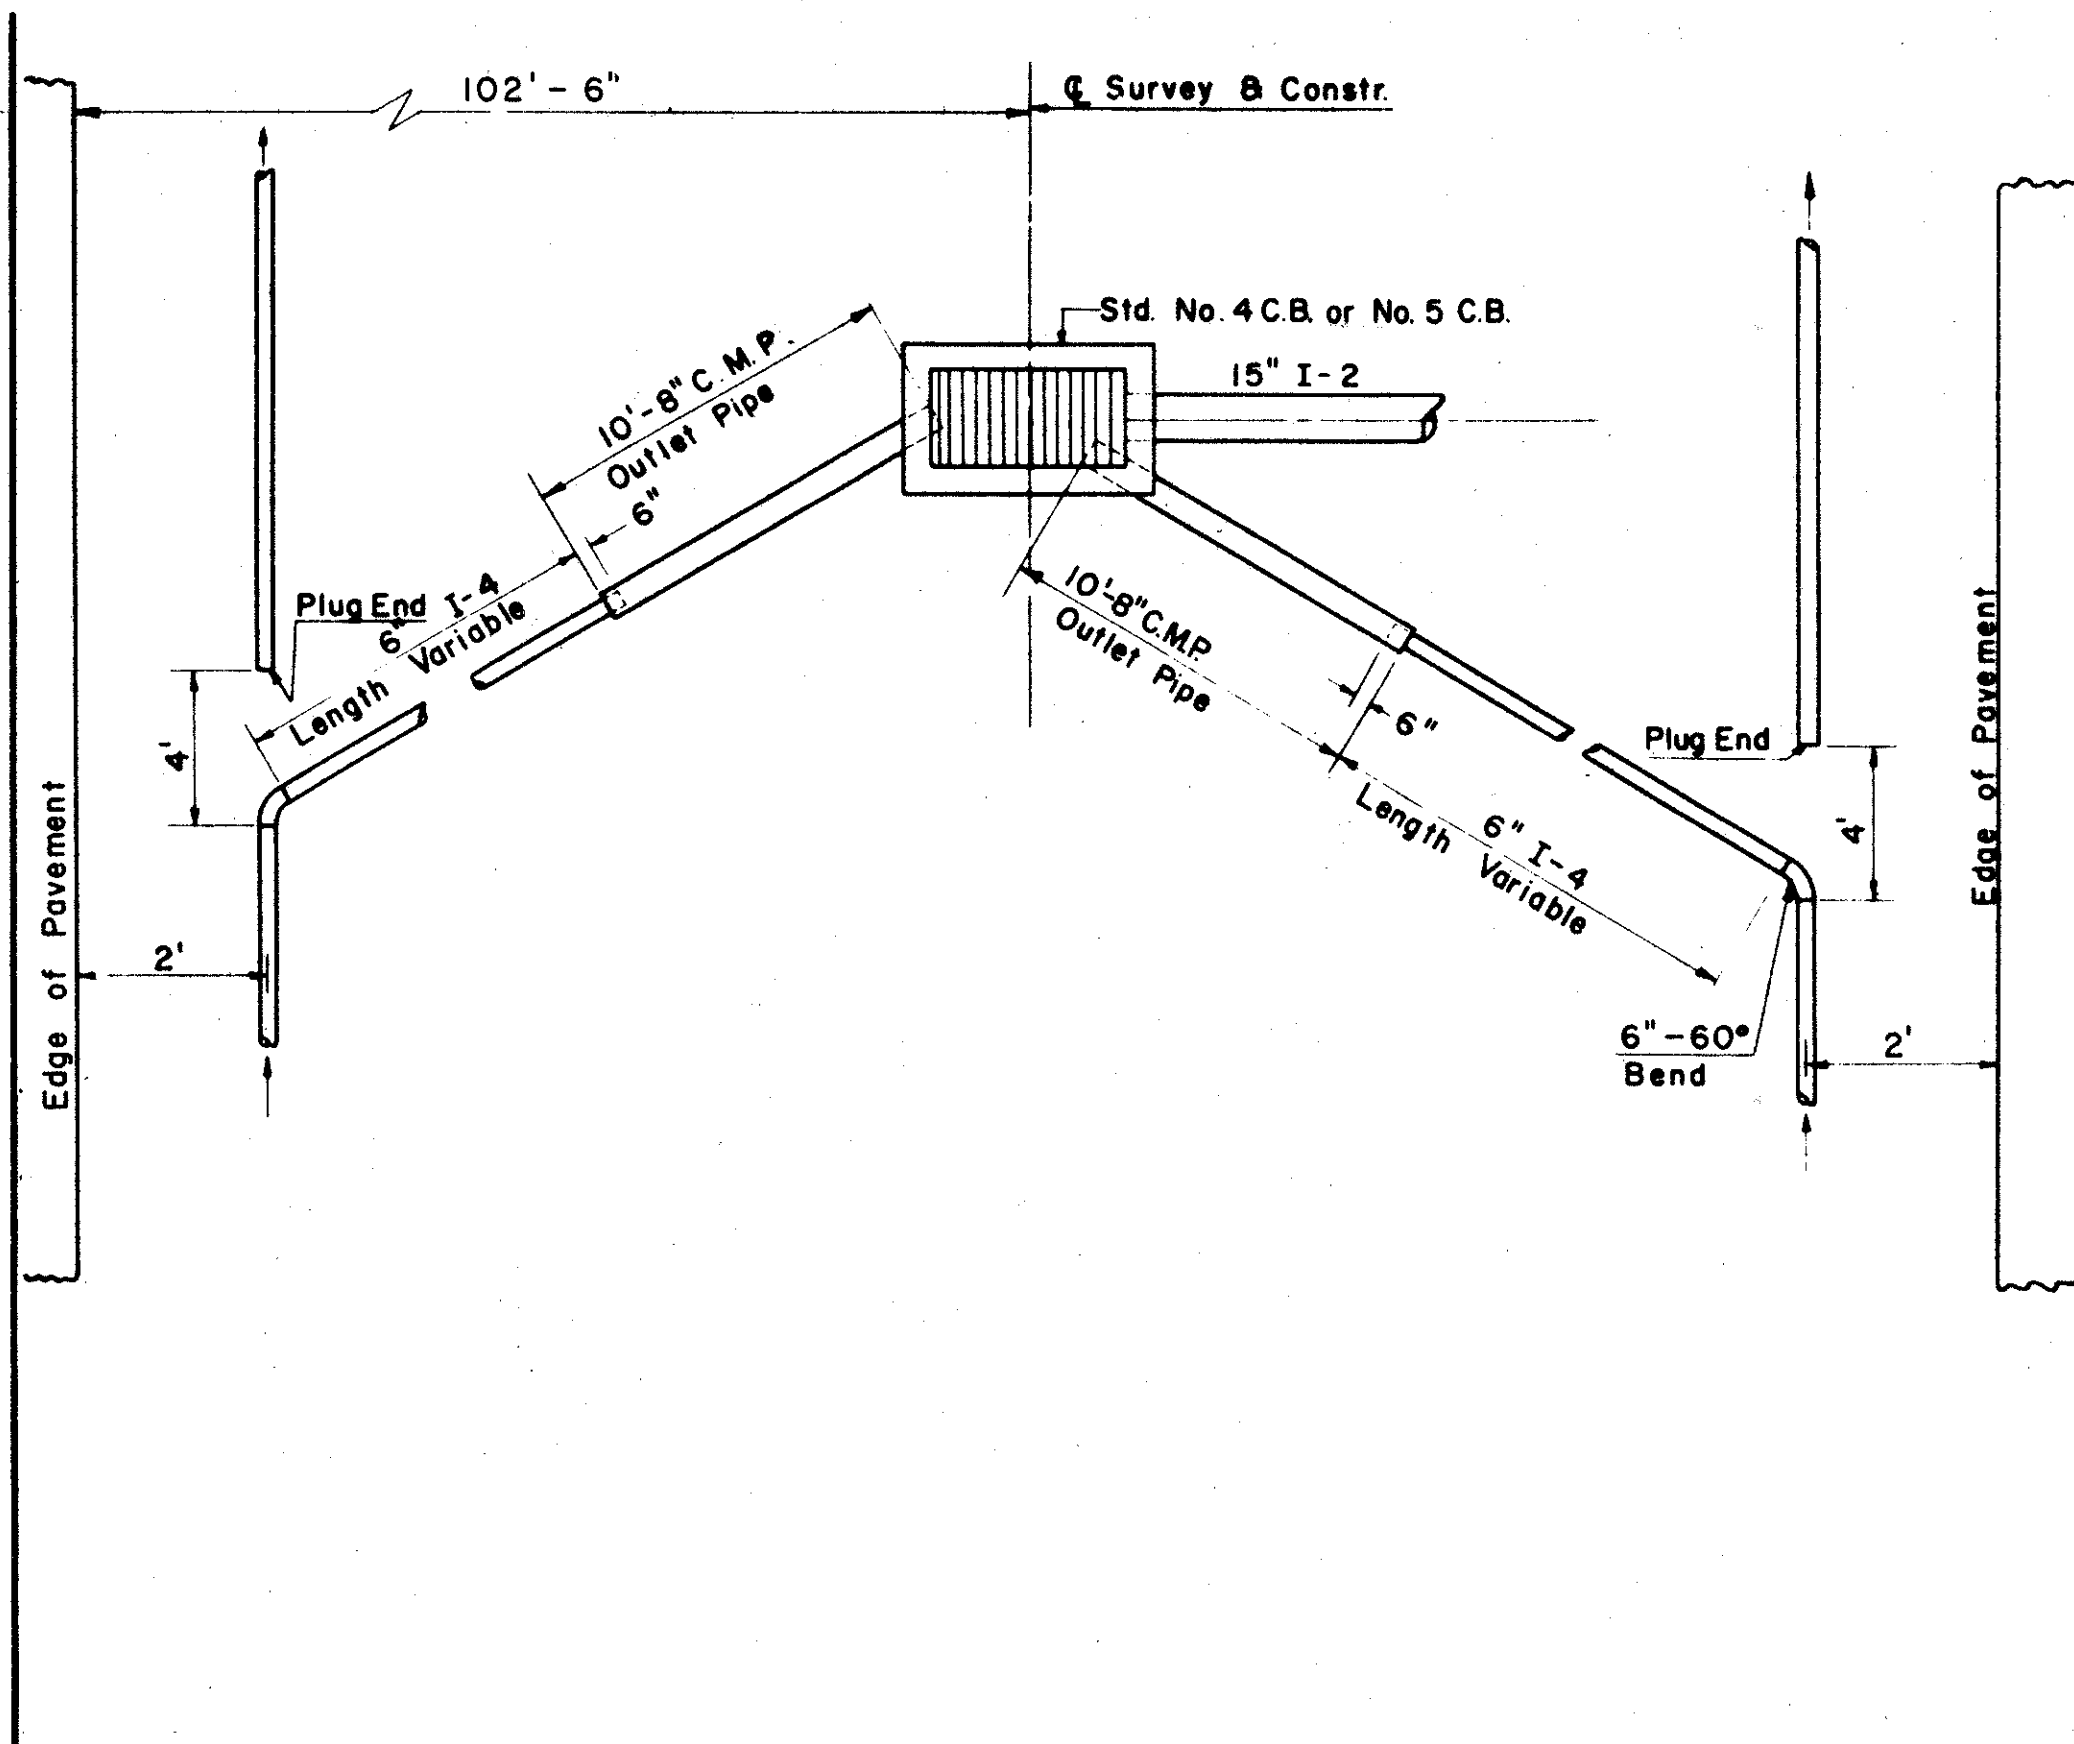

UNDERDRAIN OUTLET DETAIL B

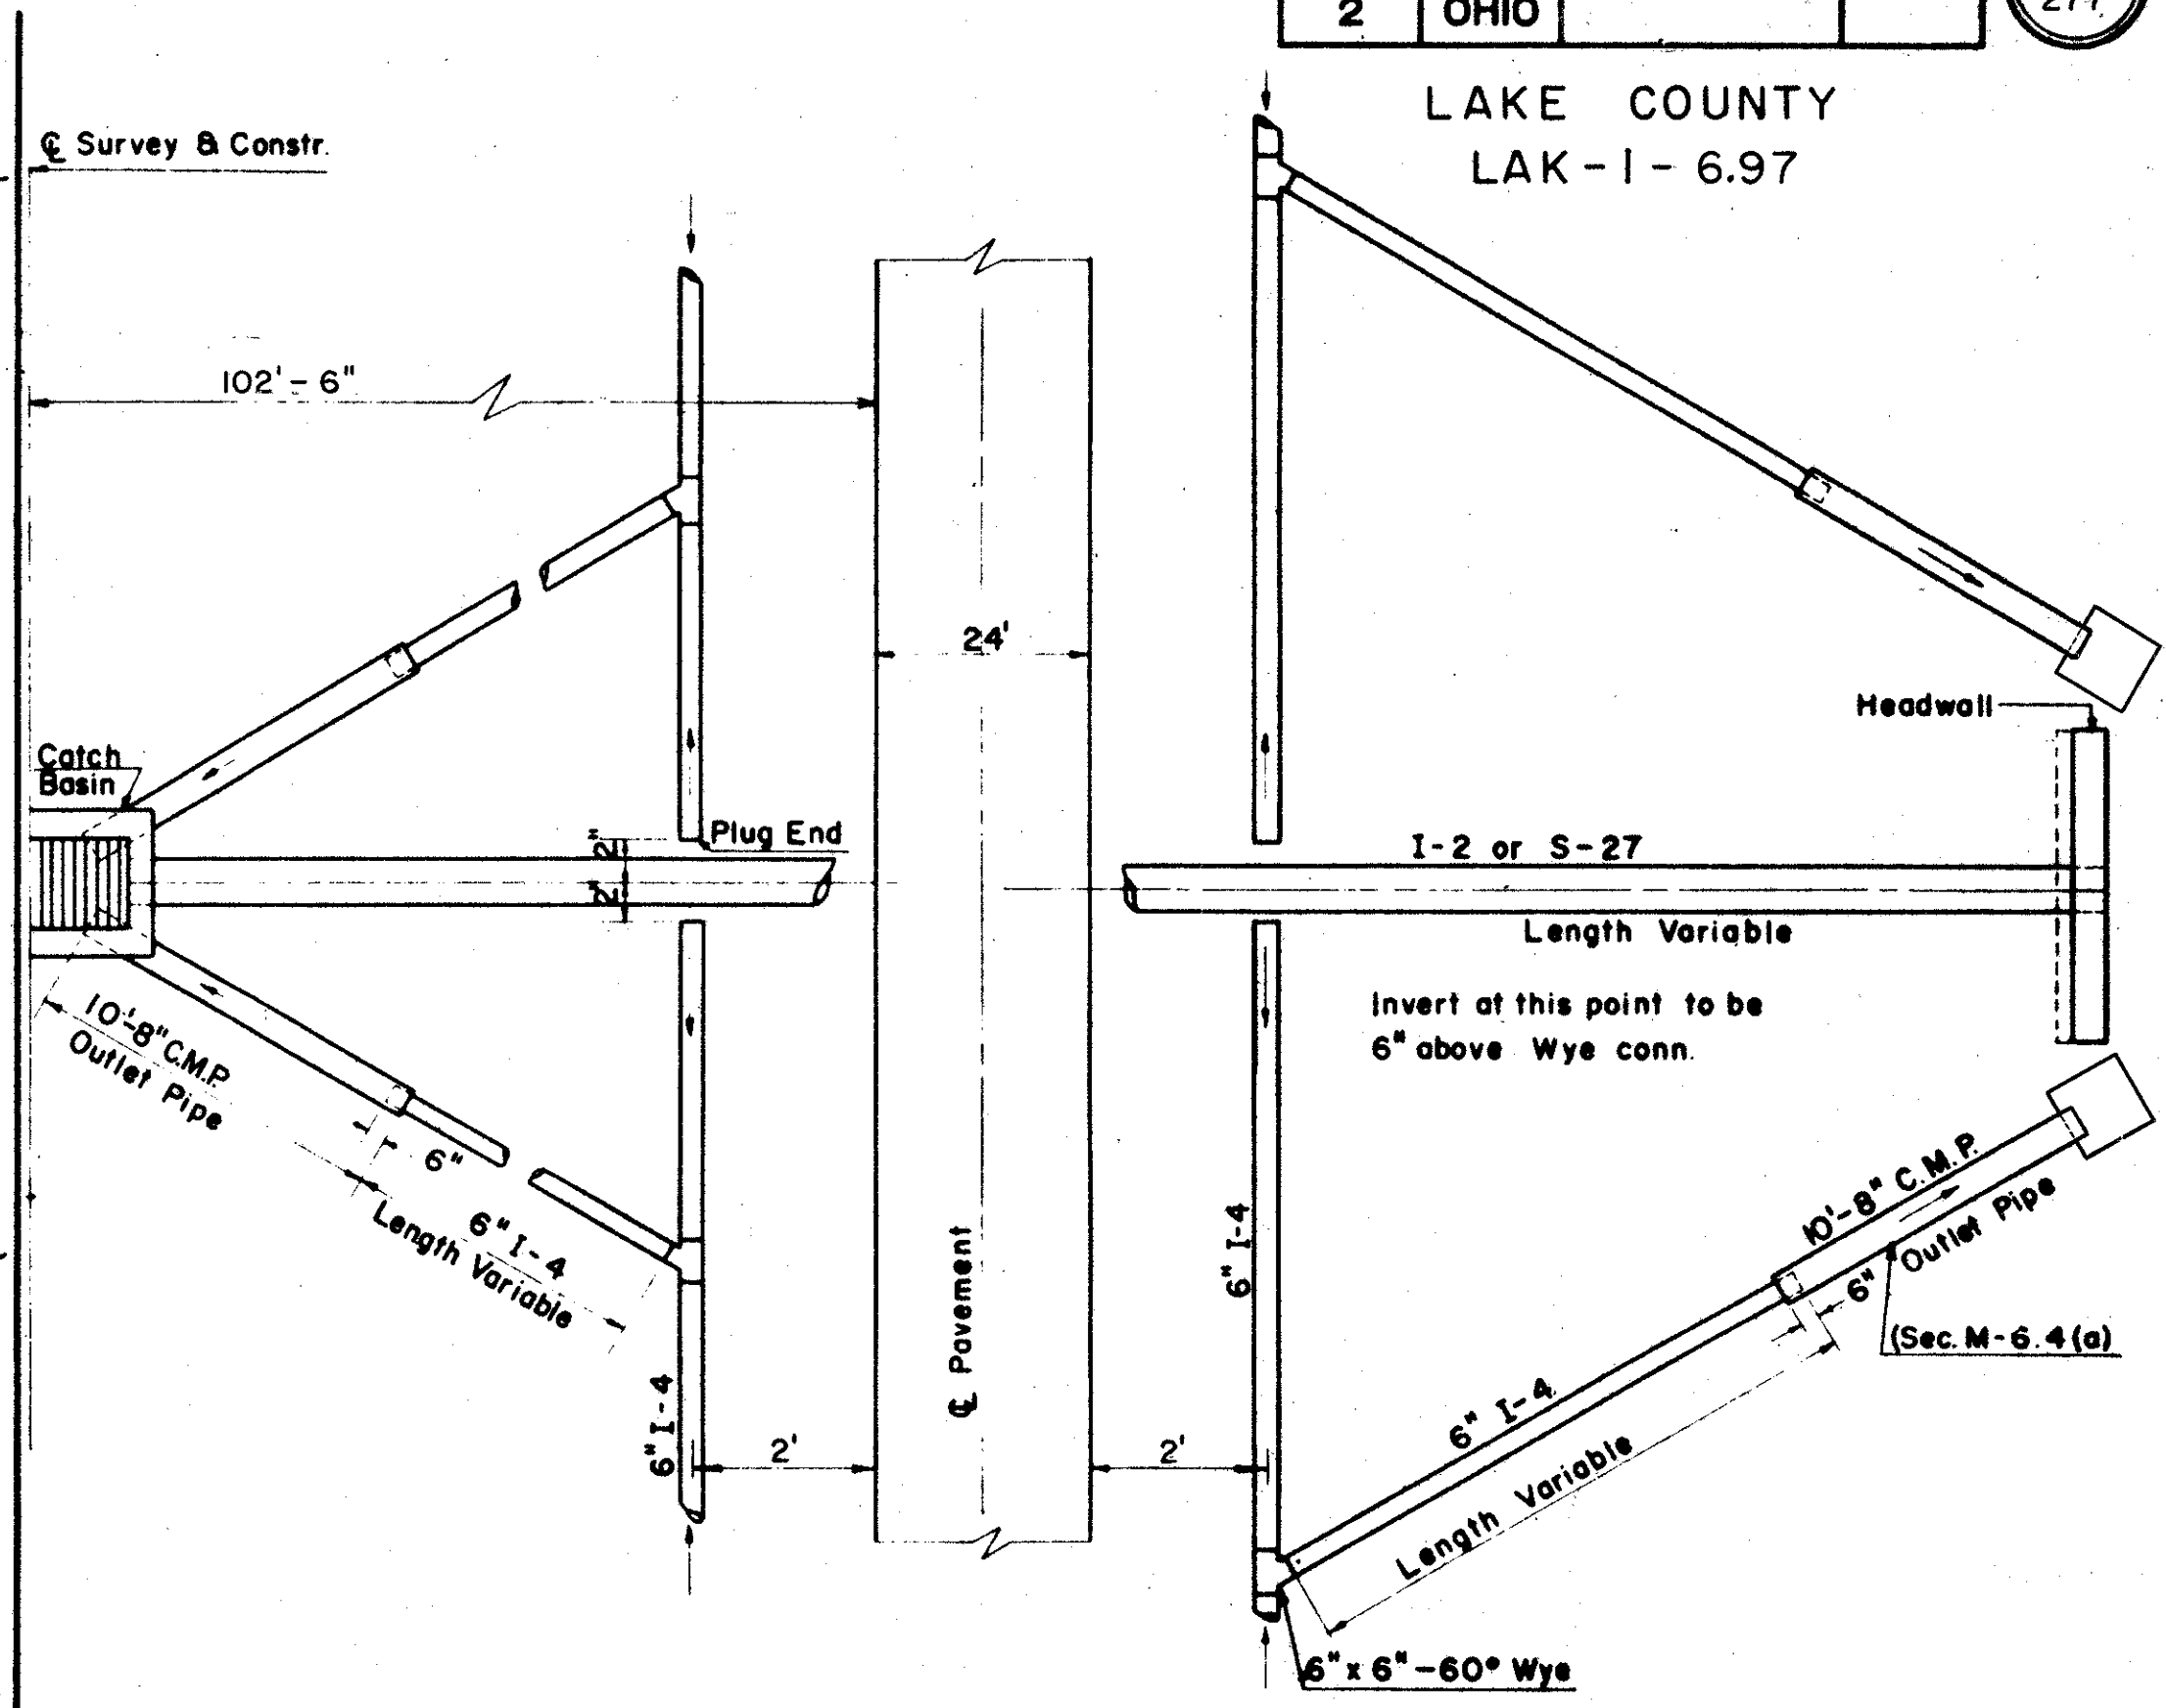


UNDERDRAIN OUTLET DETAIL C

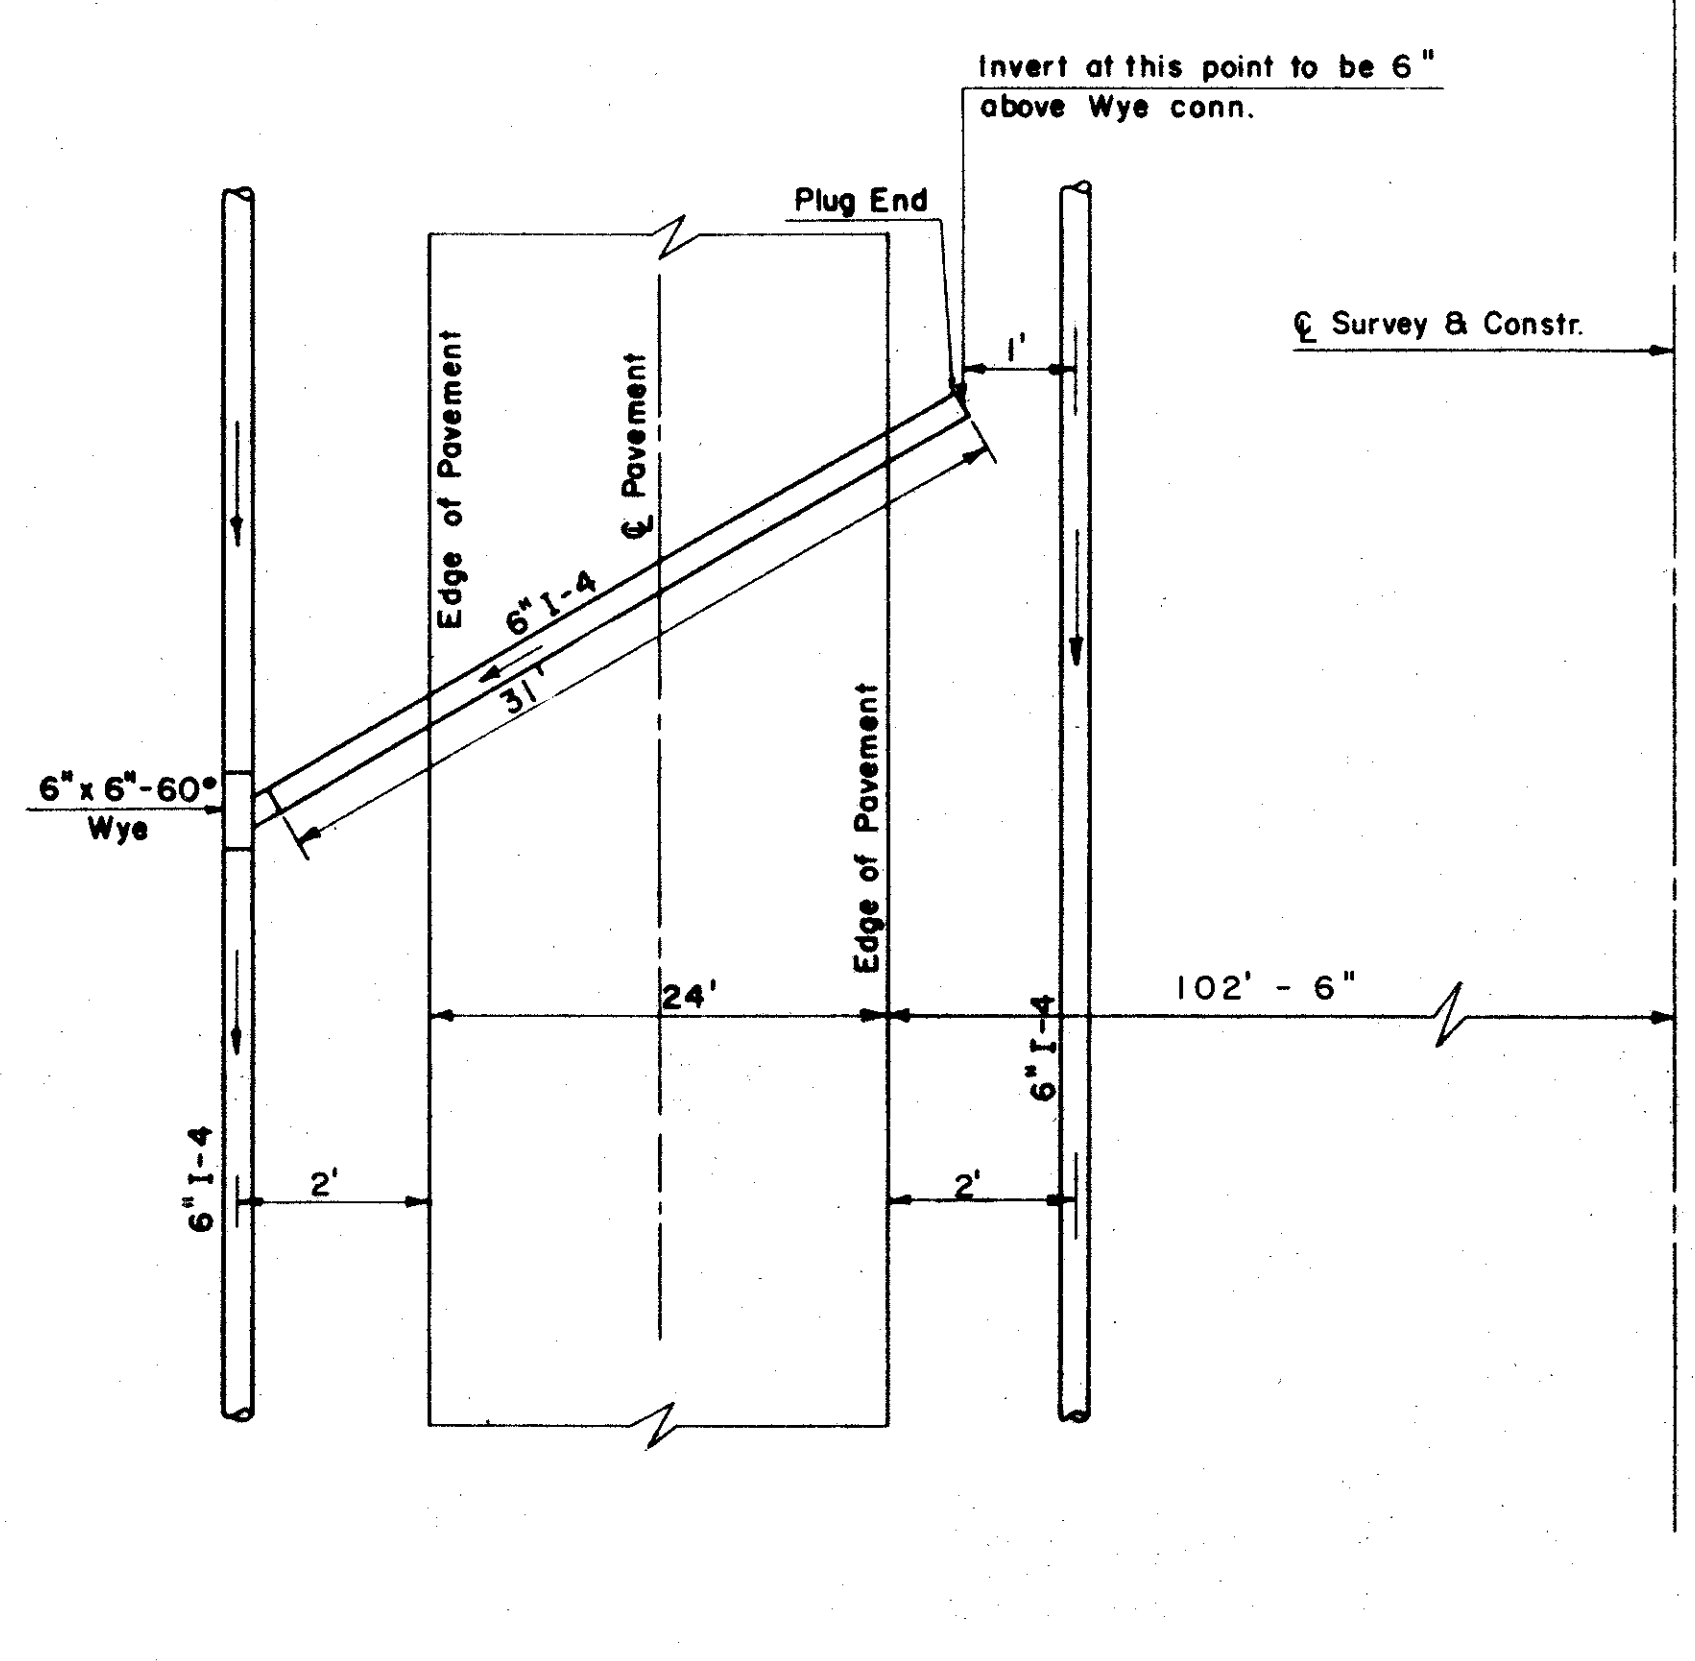


DETAIL I-4 CROSSOVER

CUT TO FILL SECTION

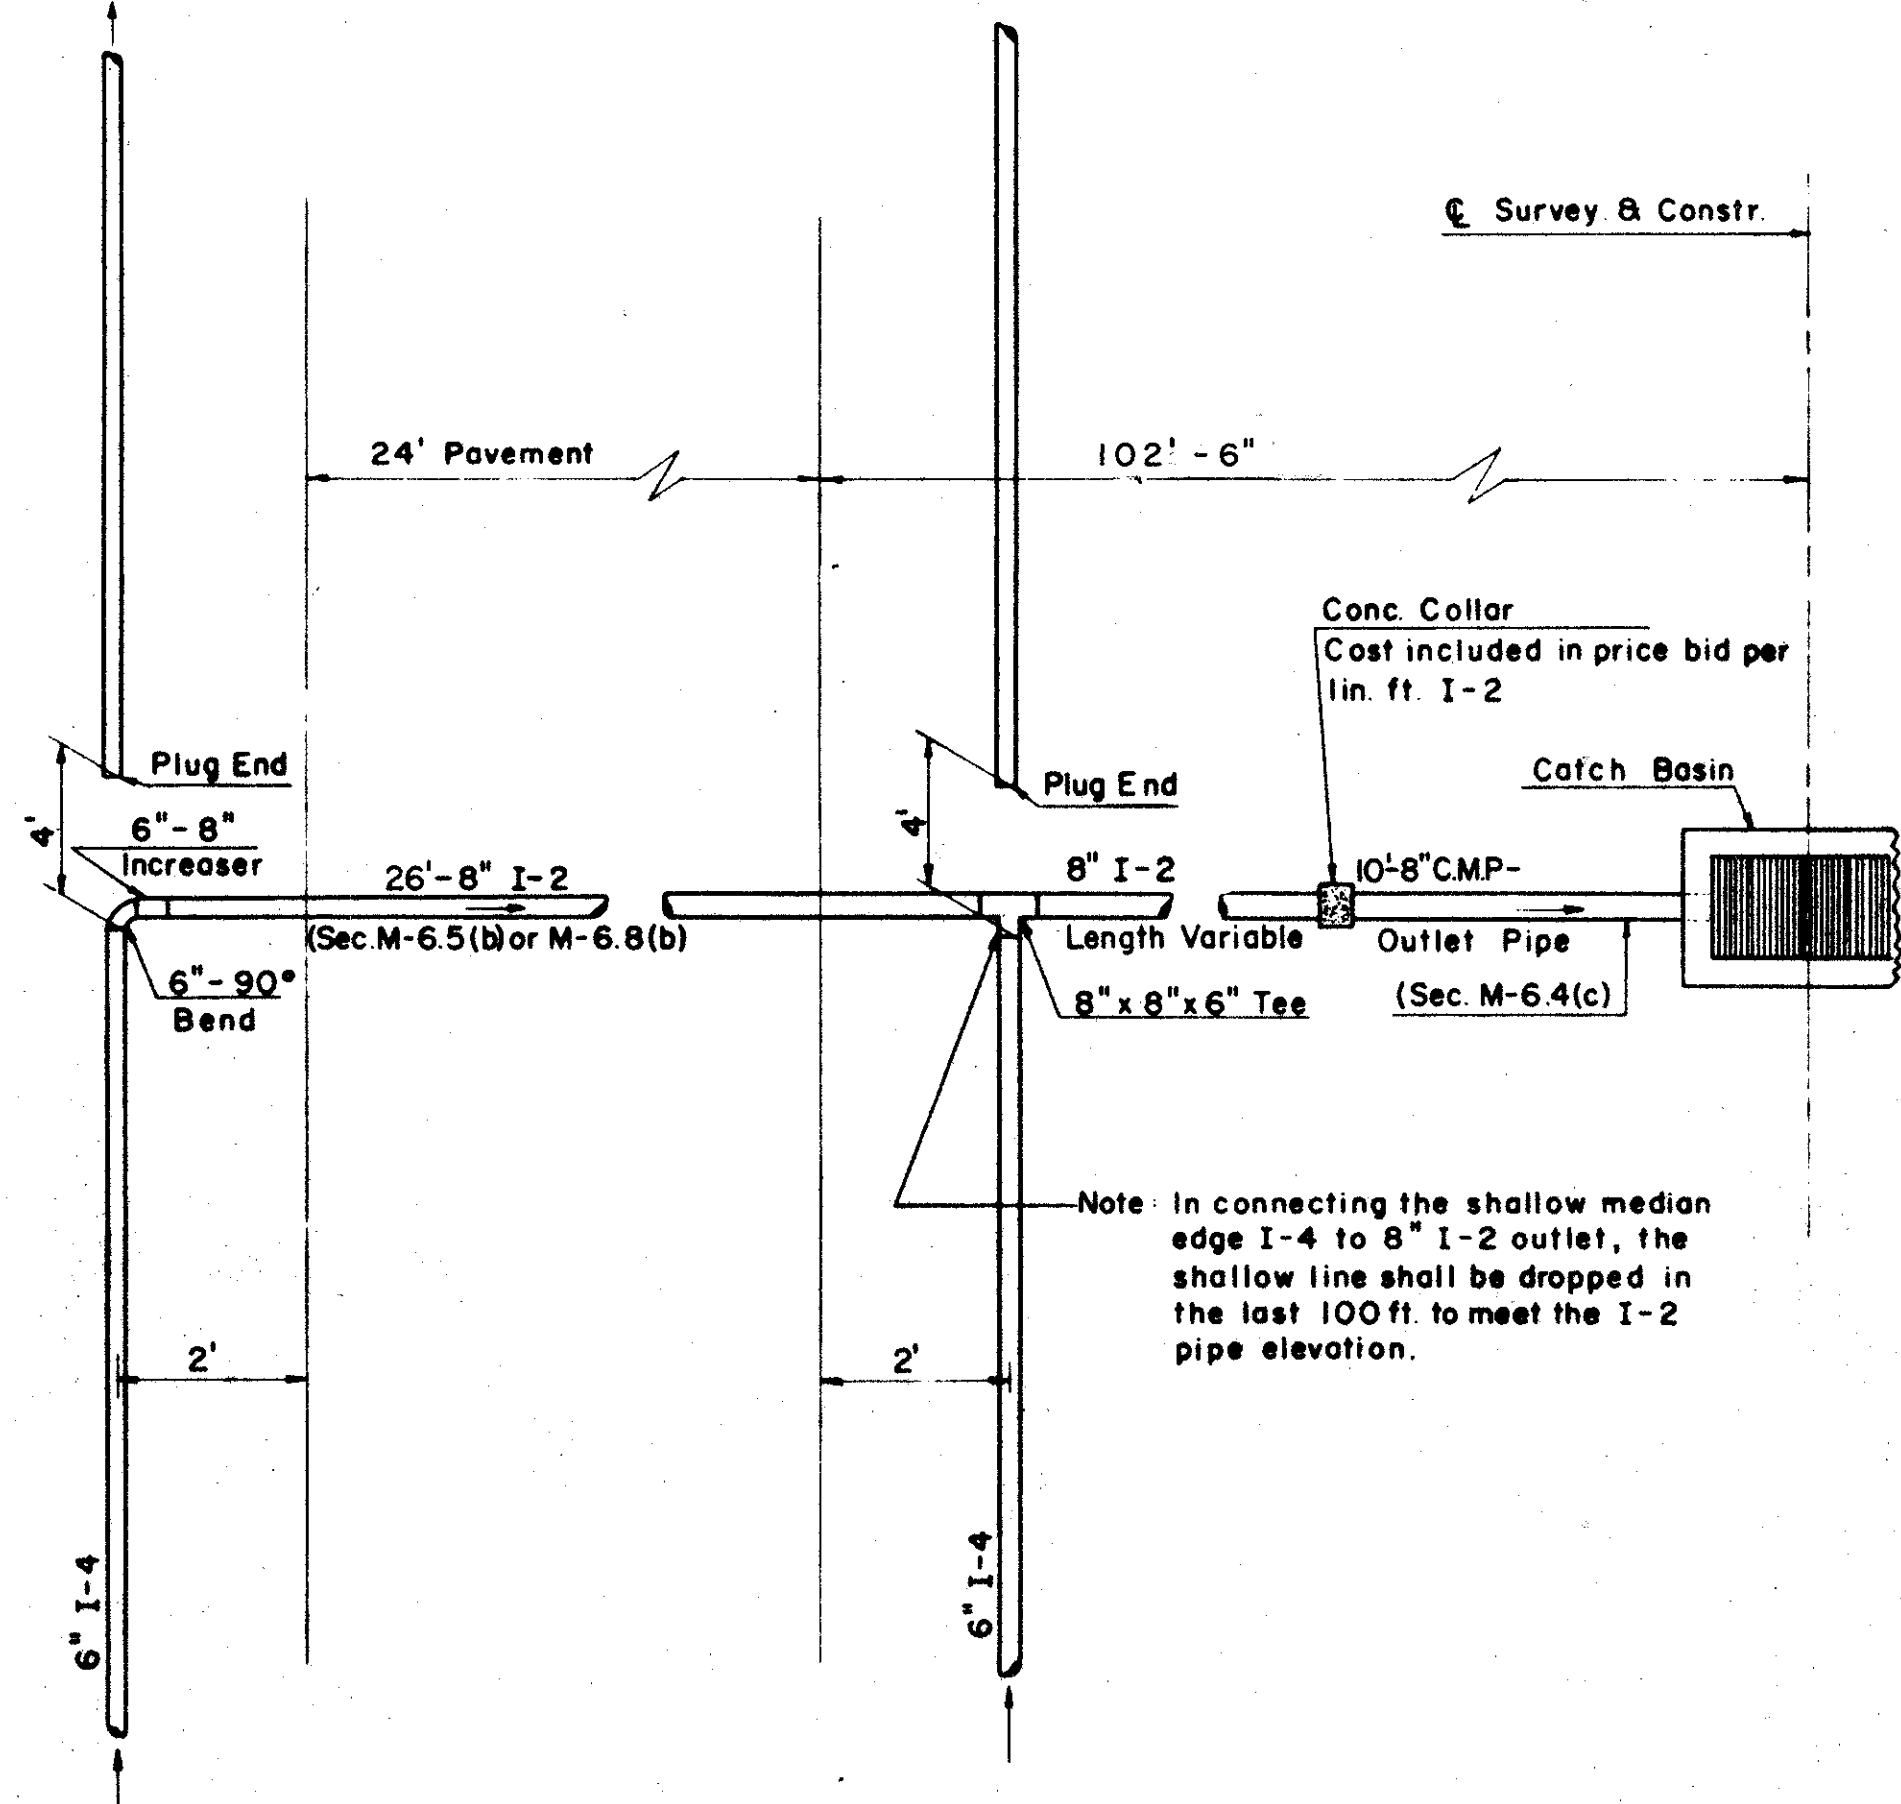

UNDERDRAIN OUTLET DETAIL E

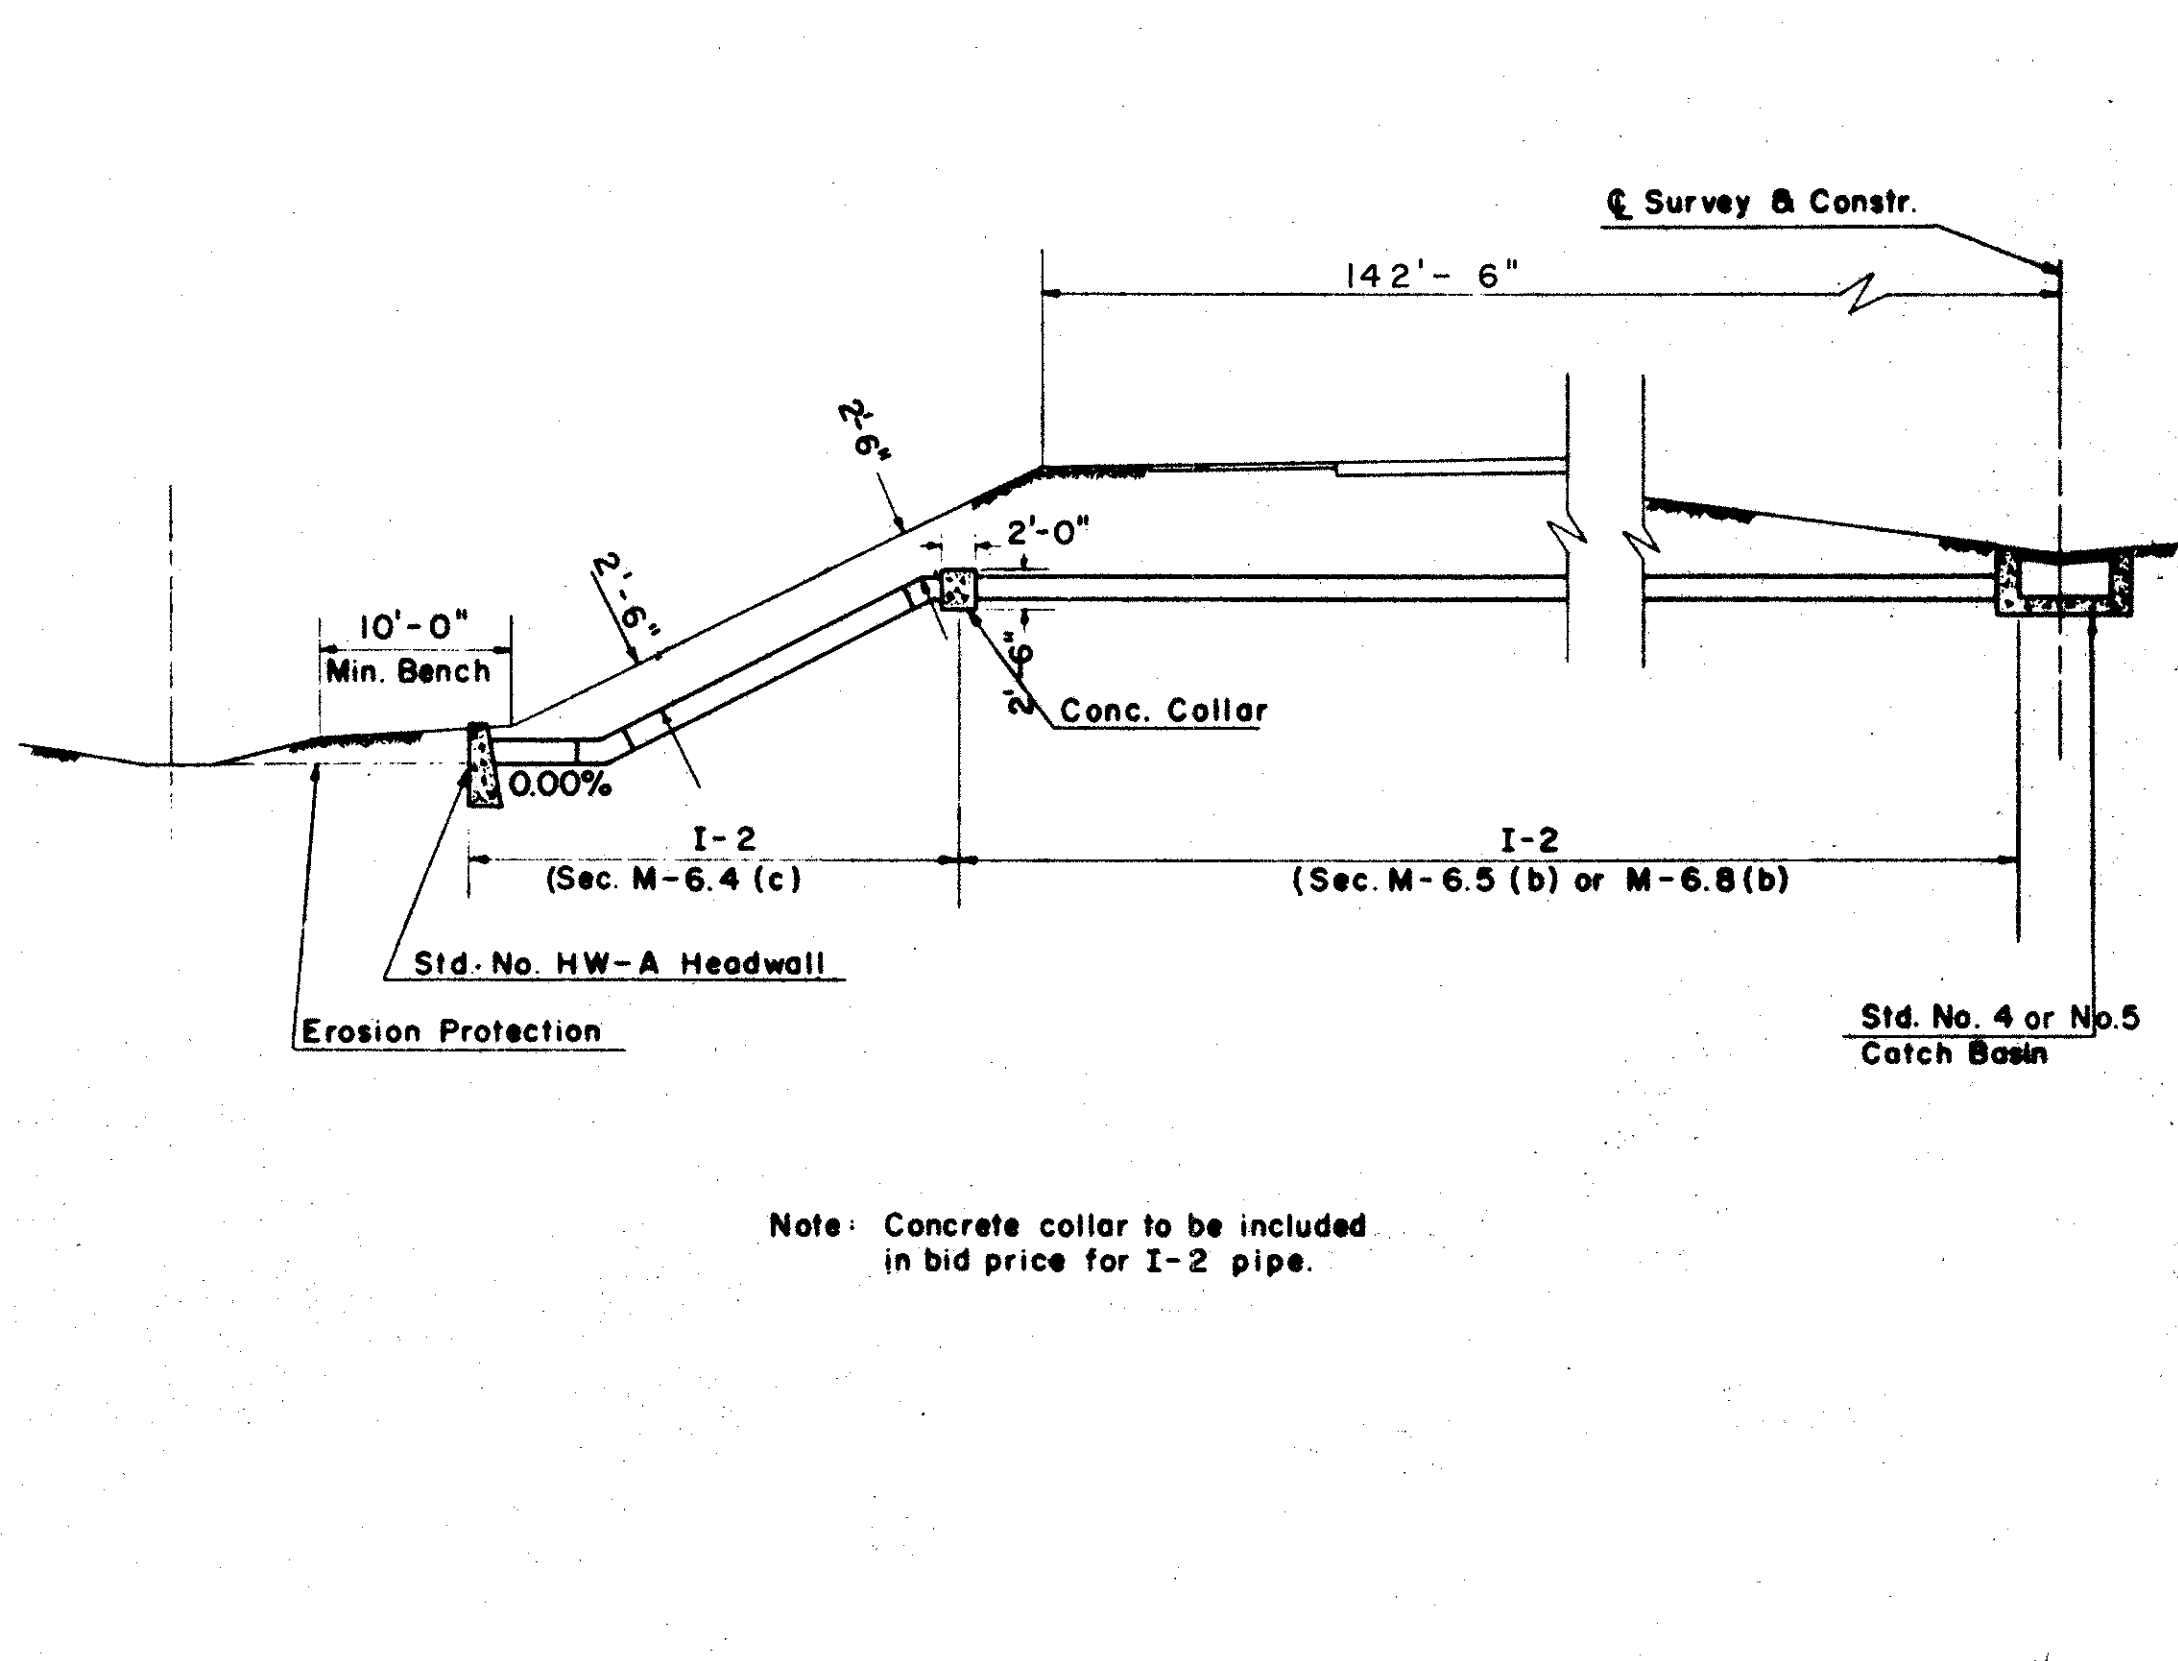

MEDIAN OUTLET DETAIL IN HIGH FILL