




FED. RD. DIVISION	STATE	PROJECT	
2	OHIO		

226
277


LAKE COUNTY
LAK - I - 6.97

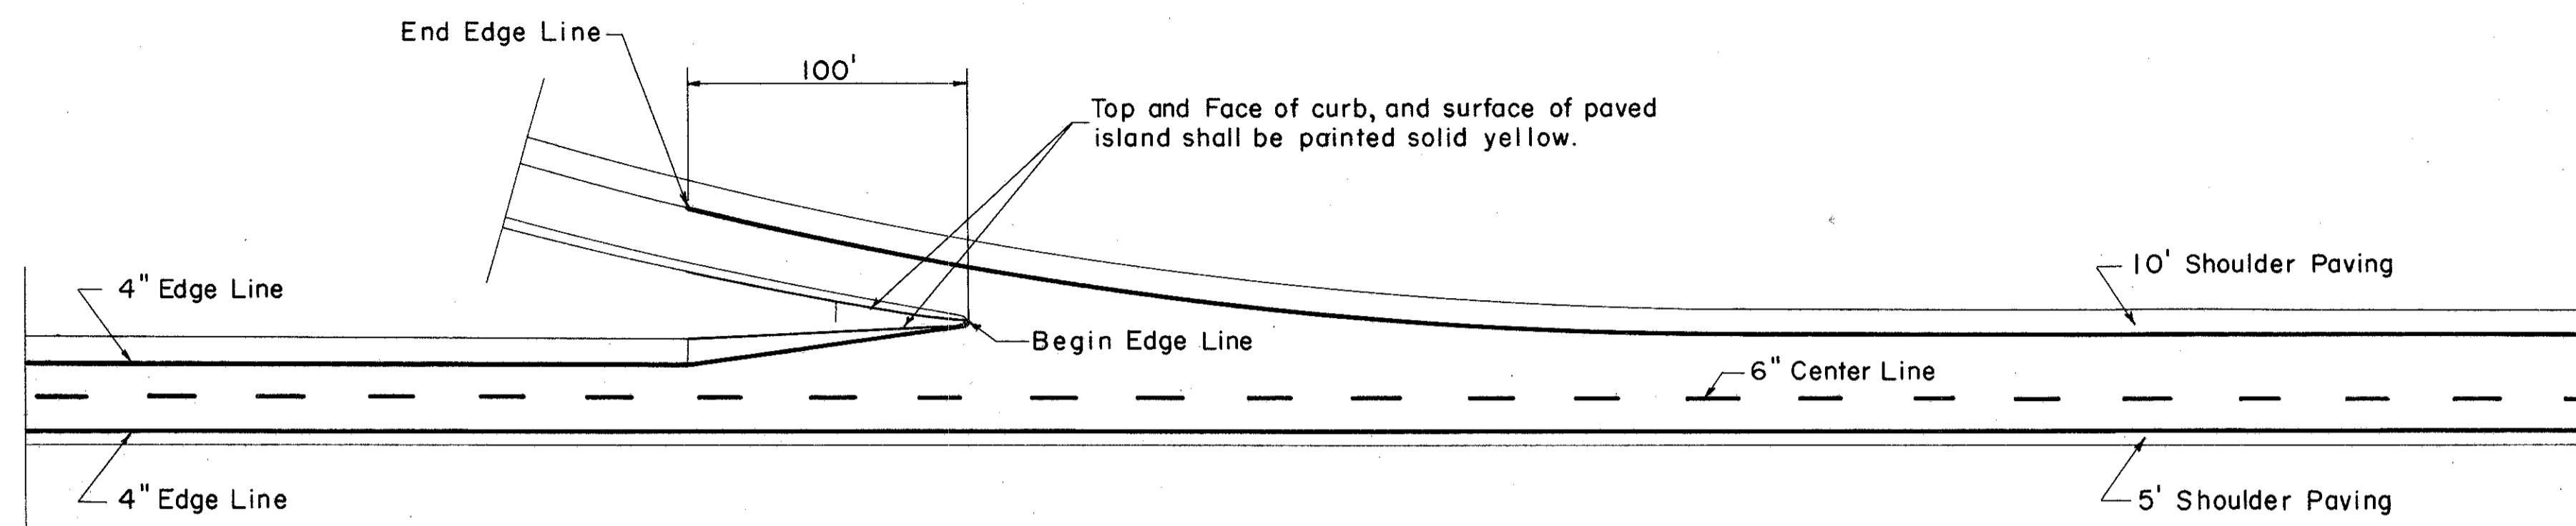

EXIT TERMINAL

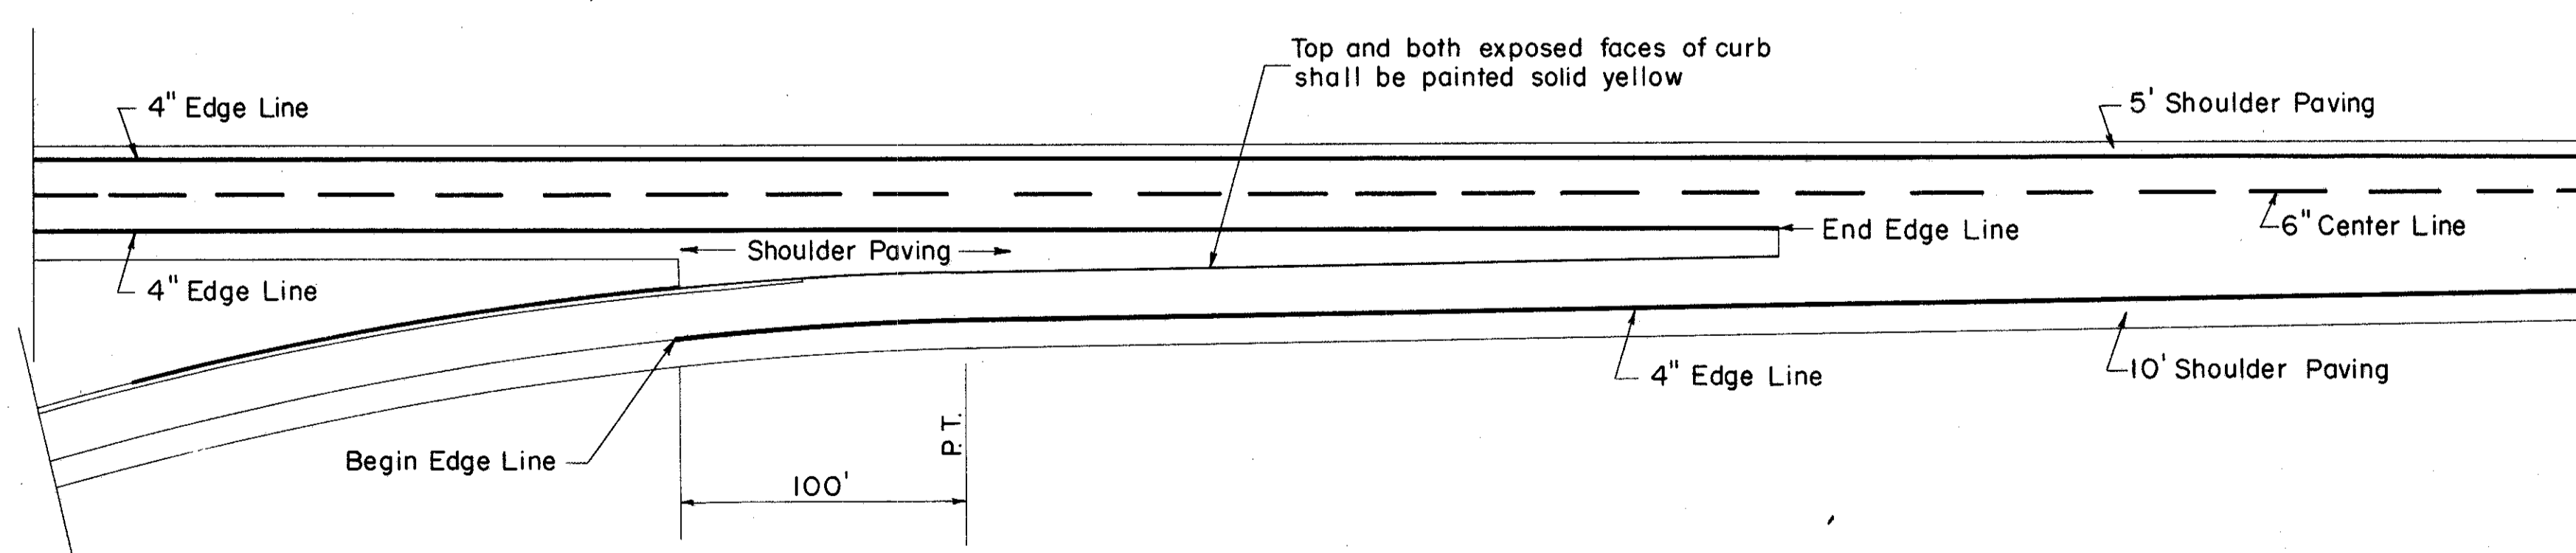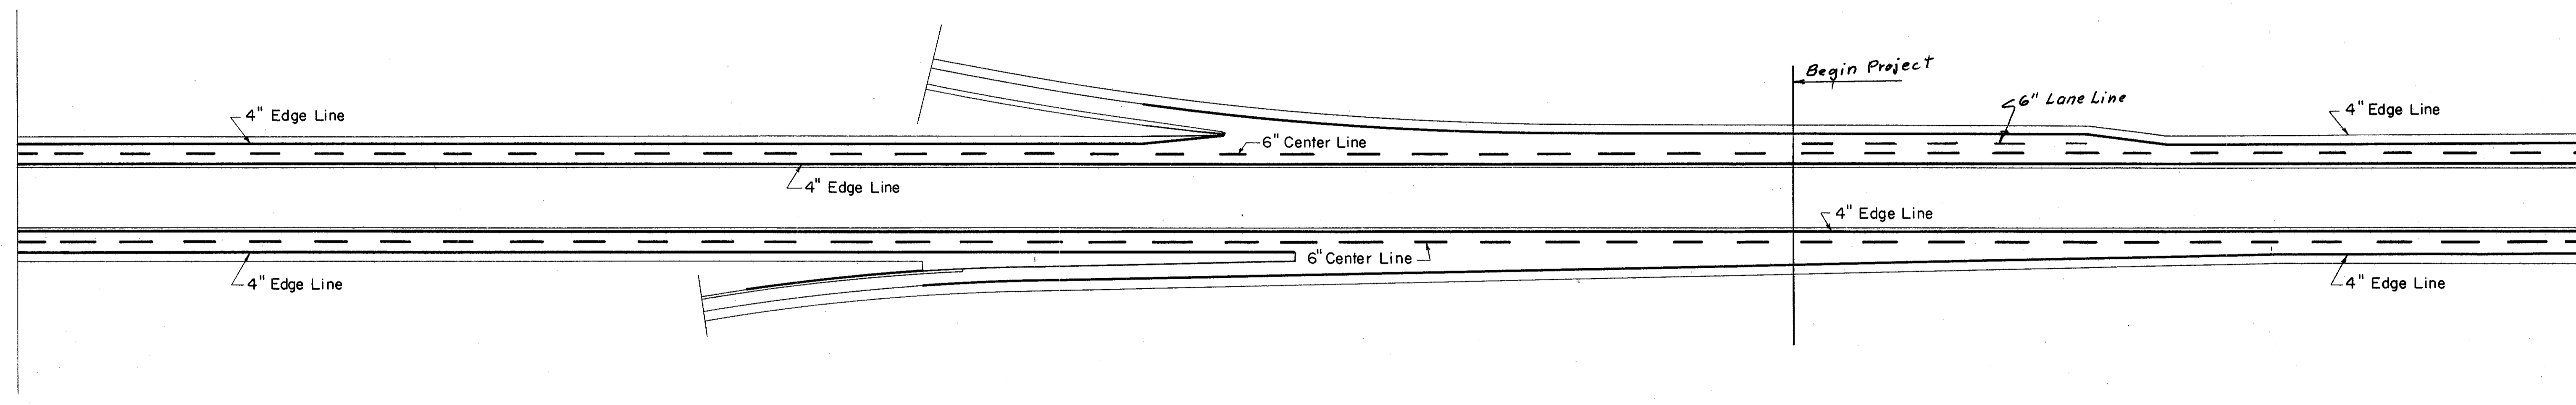

ENTRANCE TERMINAL

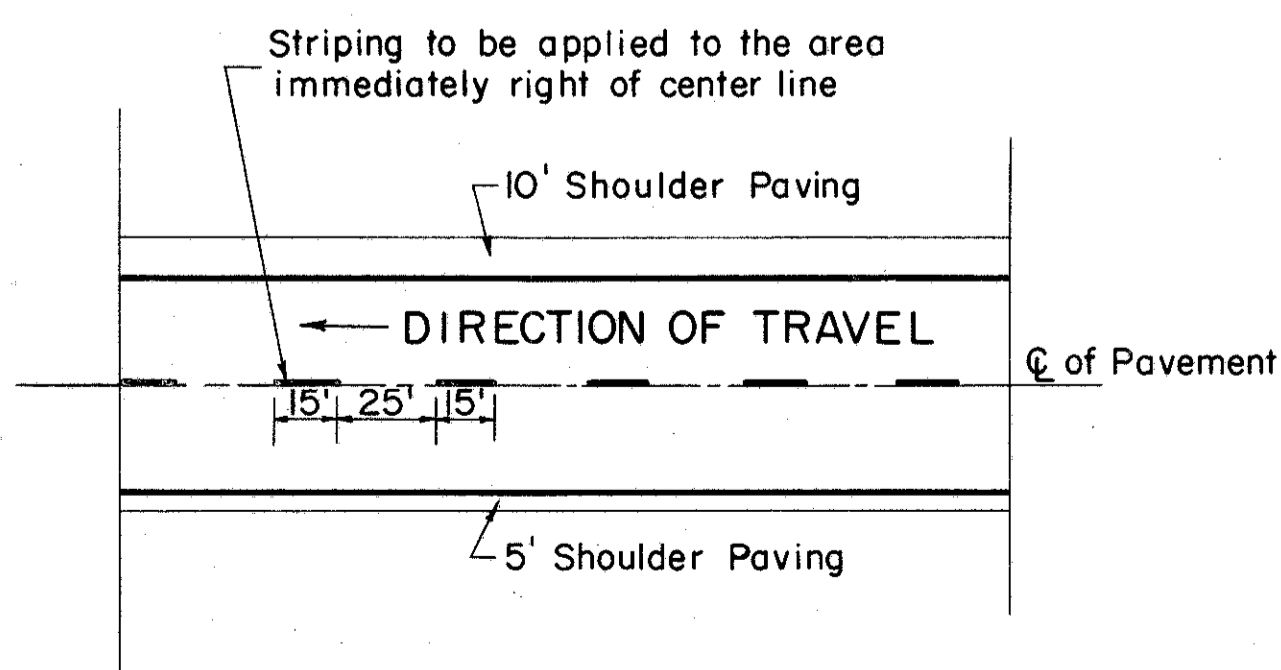

TYPICAL CENTER LINE STRIPING

PAVEMENT MARKING DETAIL

Scale: 1" = 50'-0"