



I:\PROJECTS\PID22733\DGN\22733SMC.DGN 28-MAR-2002 2:21PM jgrmovse

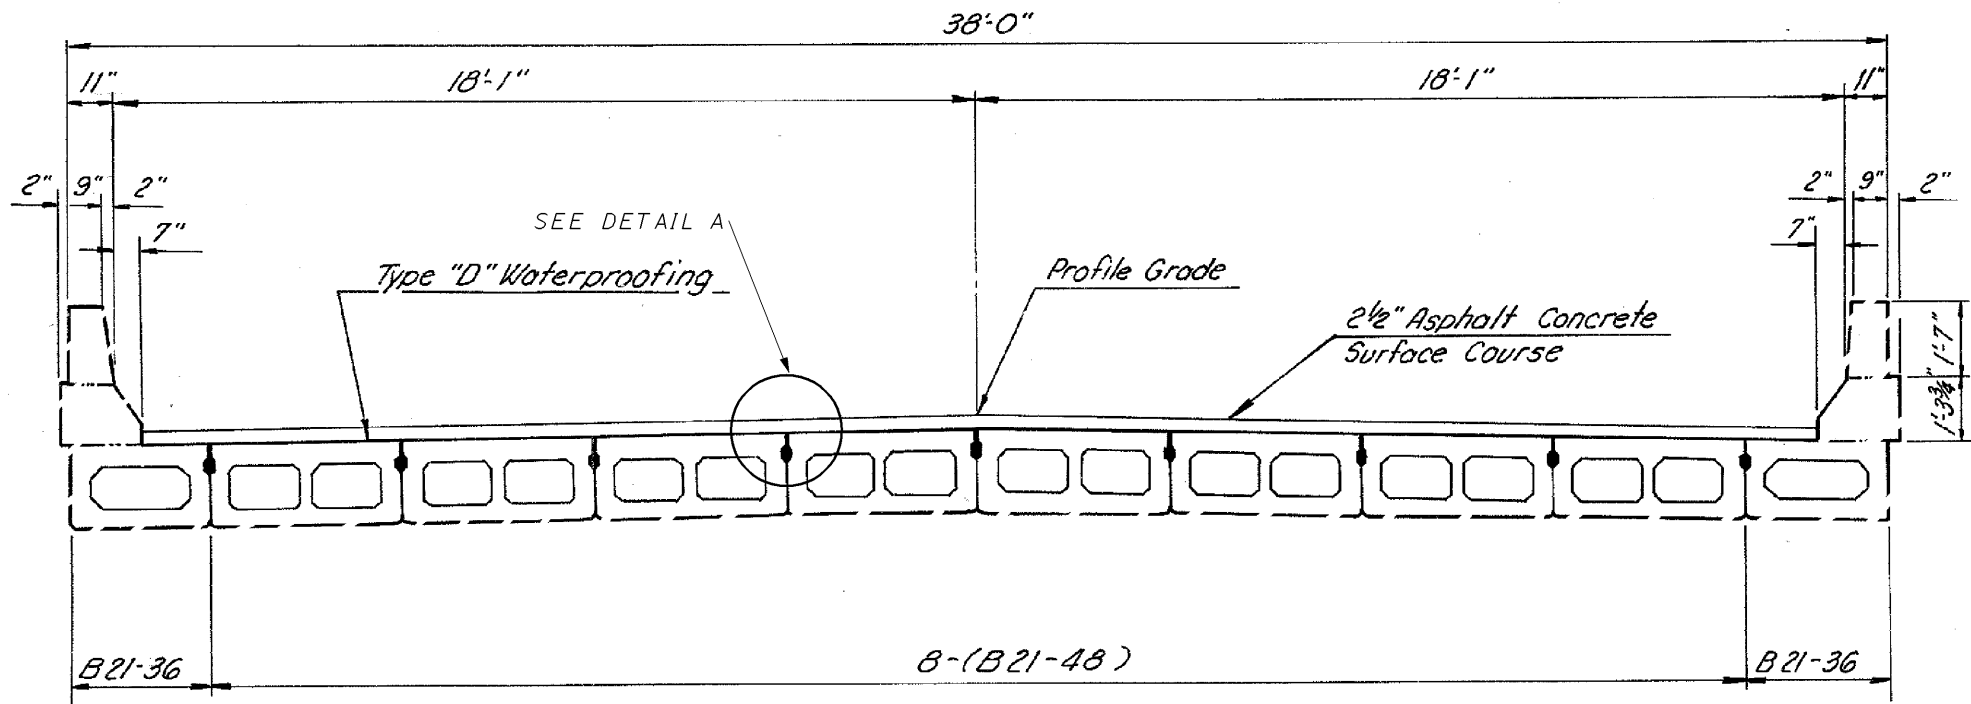

TRANSVERSE SECTION

NOTES:

1. MATCH EXISTING ELEVATIONS.
2. EXISTING DIMENSIONS SHOWN ARE CONSIDERED APPROXIMATE

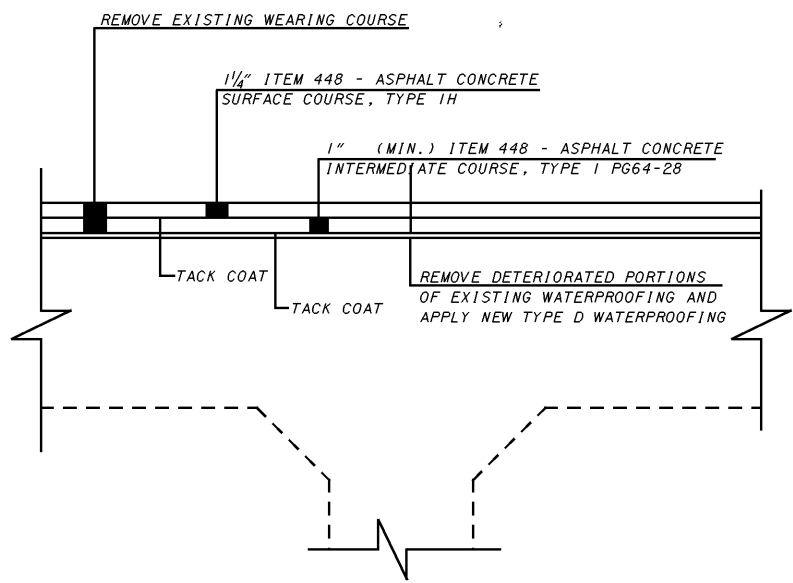

DETAIL A

| | | | | |
|---------------------------|---------|-----------------------|----------|-----------------------|
| DESIGNED | | DESIGNED | DATE | DESIGN AGENCY |
| JWT | JWT | MJM | 03/27/02 | DISTRICT TWELVE |
| CHECKED | REVISED | STRUCTURE FILE NUMBER | | PRODUCTION DEPARTMENT |
| | | 4306317 | | |
| TRANSVERSE SECTION | | | | |
| BRIDGE NO. LAK-608-0337 | | | | |
| OVER BIKEPATH | | | | |
| LAK-90-07.11/VAR | | | | |
| 3/3 | | | | |
| 8/11 | | | | |