



++ STA. 62+00.00 TO STA. 77+75.00
 ** VARIES STA. 73+00.00 TO STA. 77+69.10

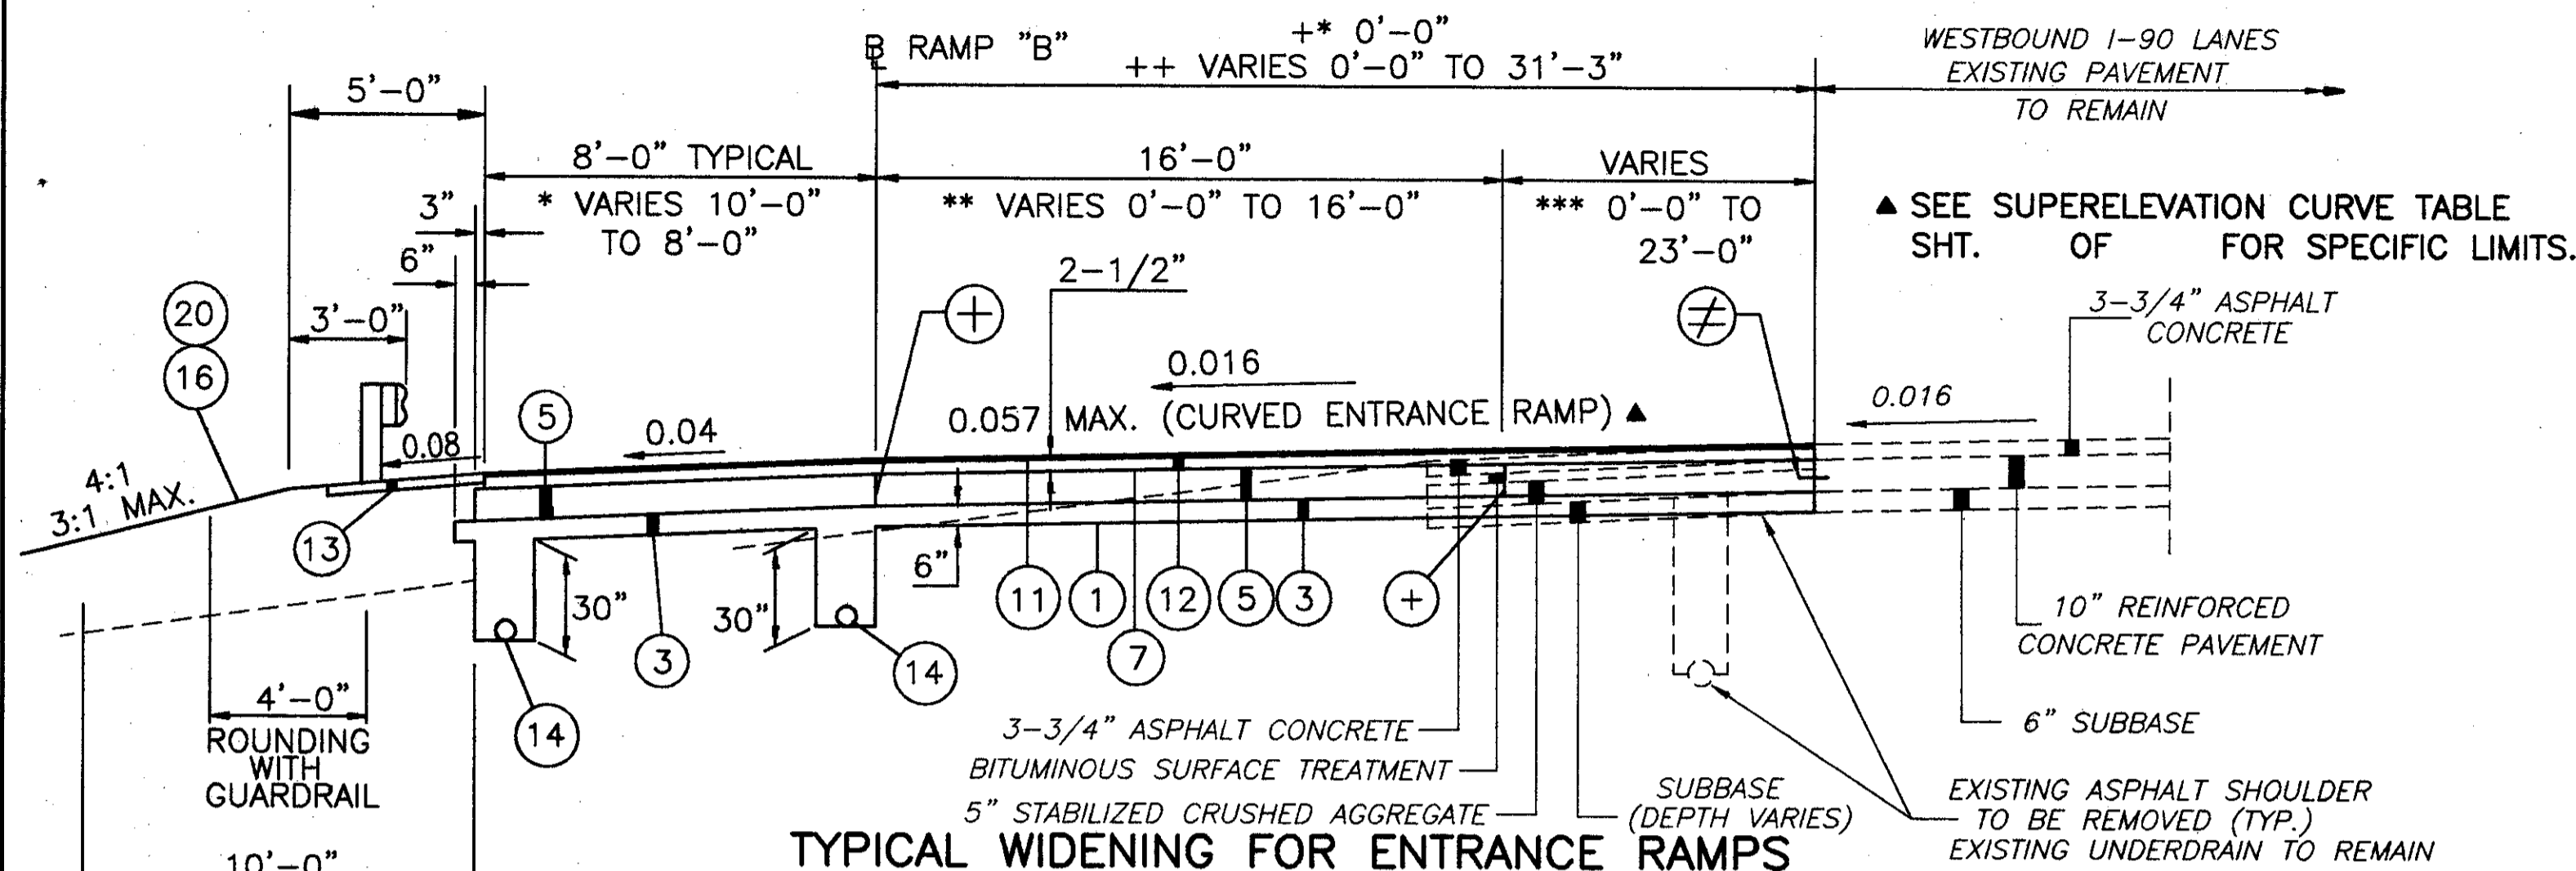

TYPICAL WIDENING FOR ENTRANCE RAMP


+* STA. 60+31.98 TO STA. 61+27.98 = 96.00 LIN. FT.
 ** STA. 61+27.98 TO STA. 73+00.00 = 1172.02 LIN. FT.
 STA. 73+00.00 TO STA. 76+00.00 = 300.00 LIN. FT.
 ▲ SUPERELEVATION TRANSITION - STA. 76+00.00 TO STA. 77+69.41 = 199.99 LIN. FT. (CURVE LEFT)
 1768.01 LIN. FT.

- * 8'-0" FROM STA. 61+27.98 TO STA. 76+00.00
- * VARIES FROM 8'-0" TO 6'-0" STA. 76+00.05 TO STA. 76+50.05
- * 6'-0" FROM STA. 76+50.05 TO STA. 90+64.62

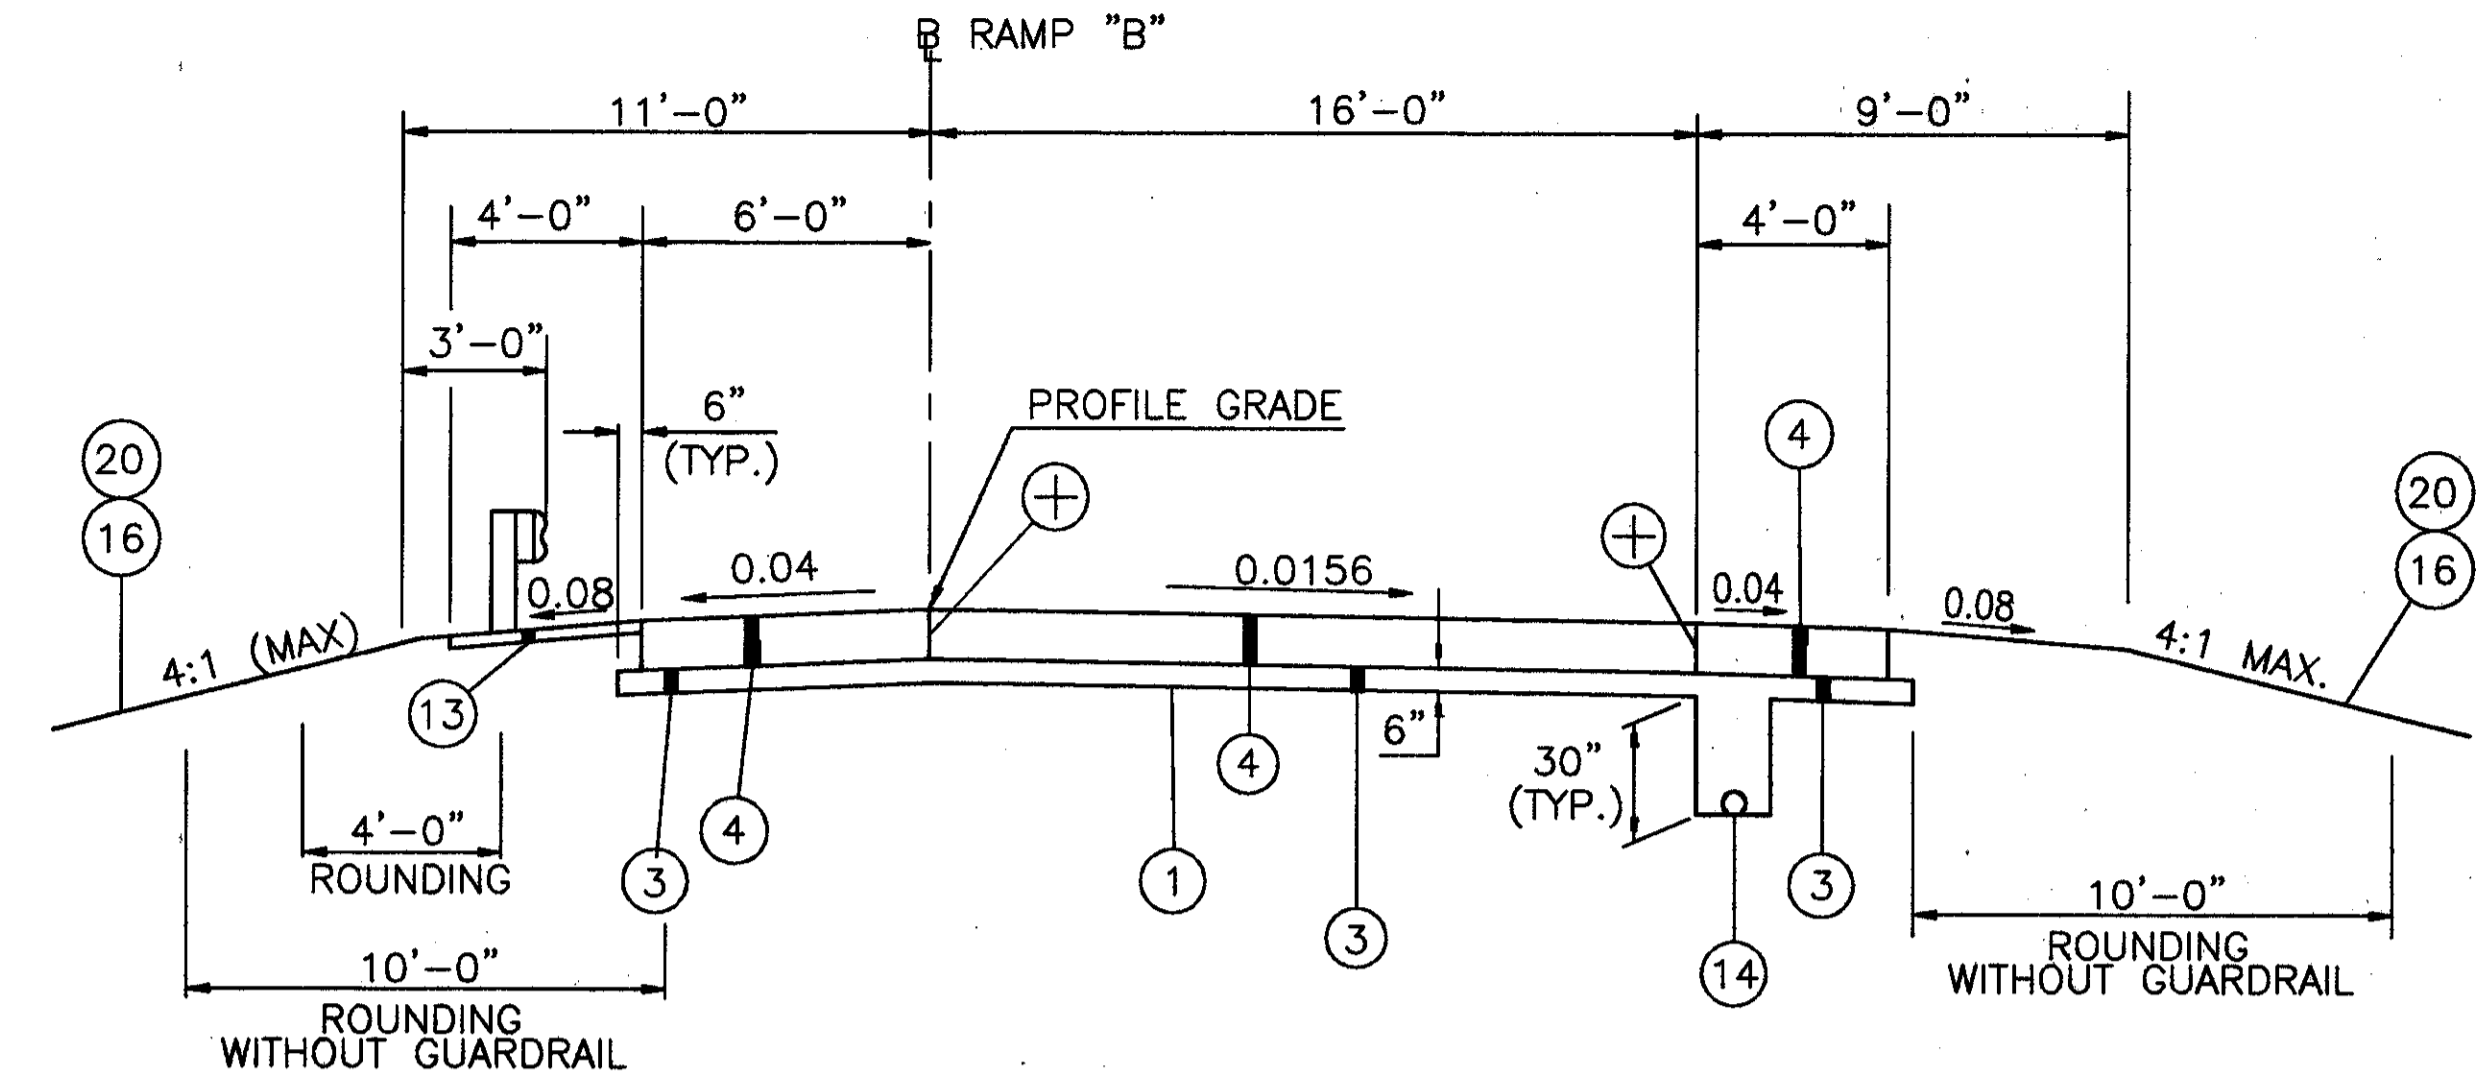


ONE LANE RAMP, NORMAL SECTION

STA. 83+49.99 TO STA. 85+04.07 = 154.08 LIN. FT.

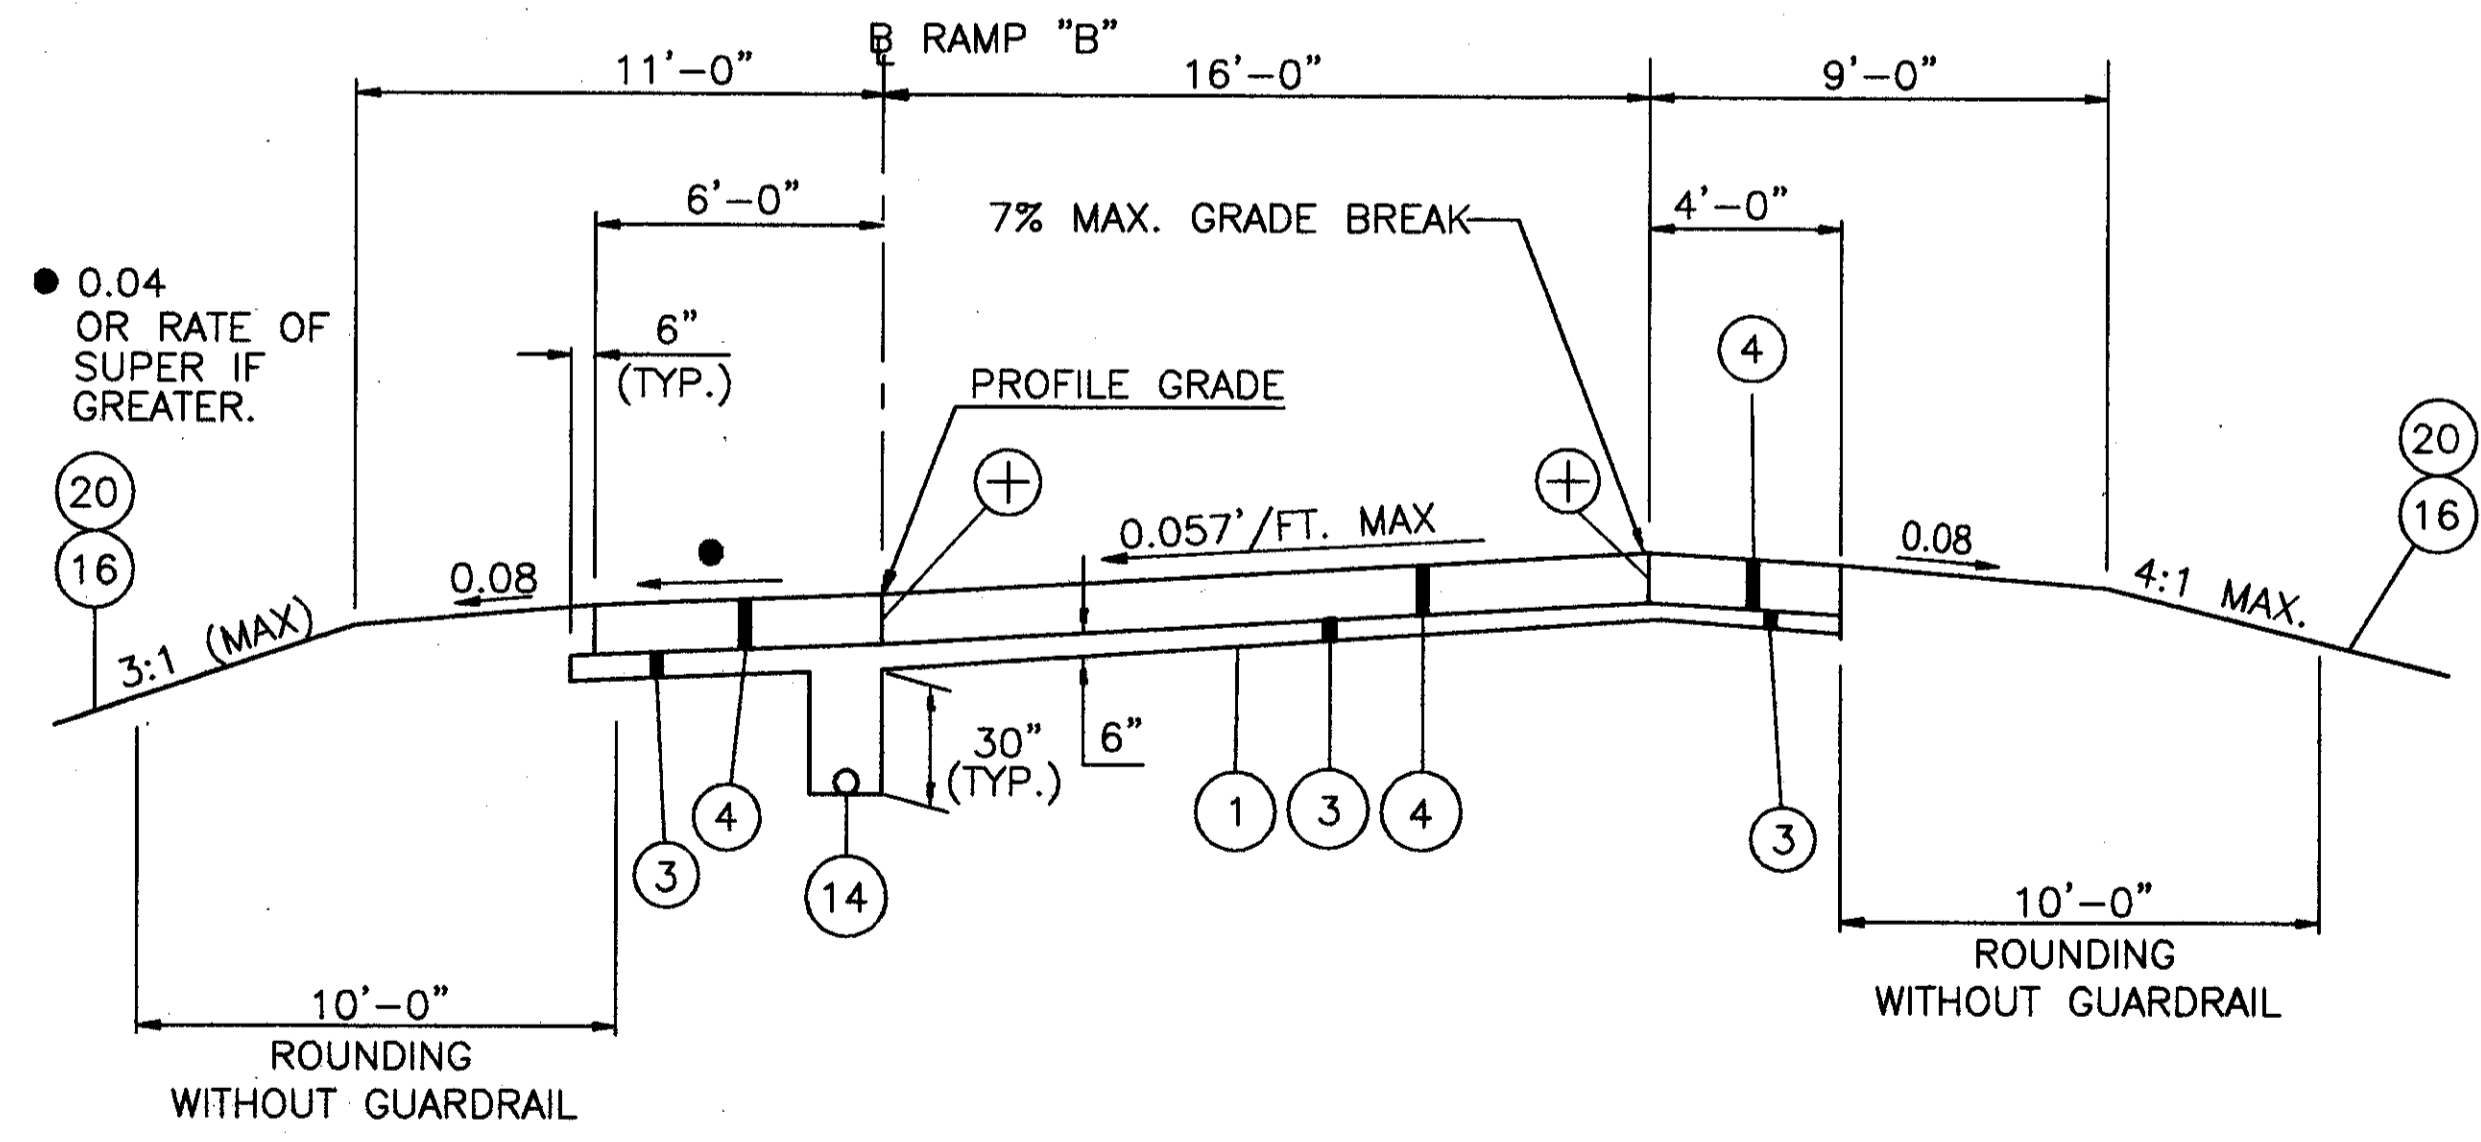

ONE LANE RAMP, SUPERELEVATED SECTION

STA. 77+69.41 TO STA. 77+99.94 - SUPERELEVATION TRANSITION = 30.53 LIN. FT. (CURVE LEFT)
 STA. 77+99.94 TO STA. 81+34.99 - FULL SUPERELEVATION = 335.05 LIN. FT. (CURVE LEFT)
 STA. 81+34.99 TO STA. 83+49.99 - SUPERELEVATION TRANSITION = 215.00 LIN. FT. (CURVE LEFT)
 580.58 LIN. FT.

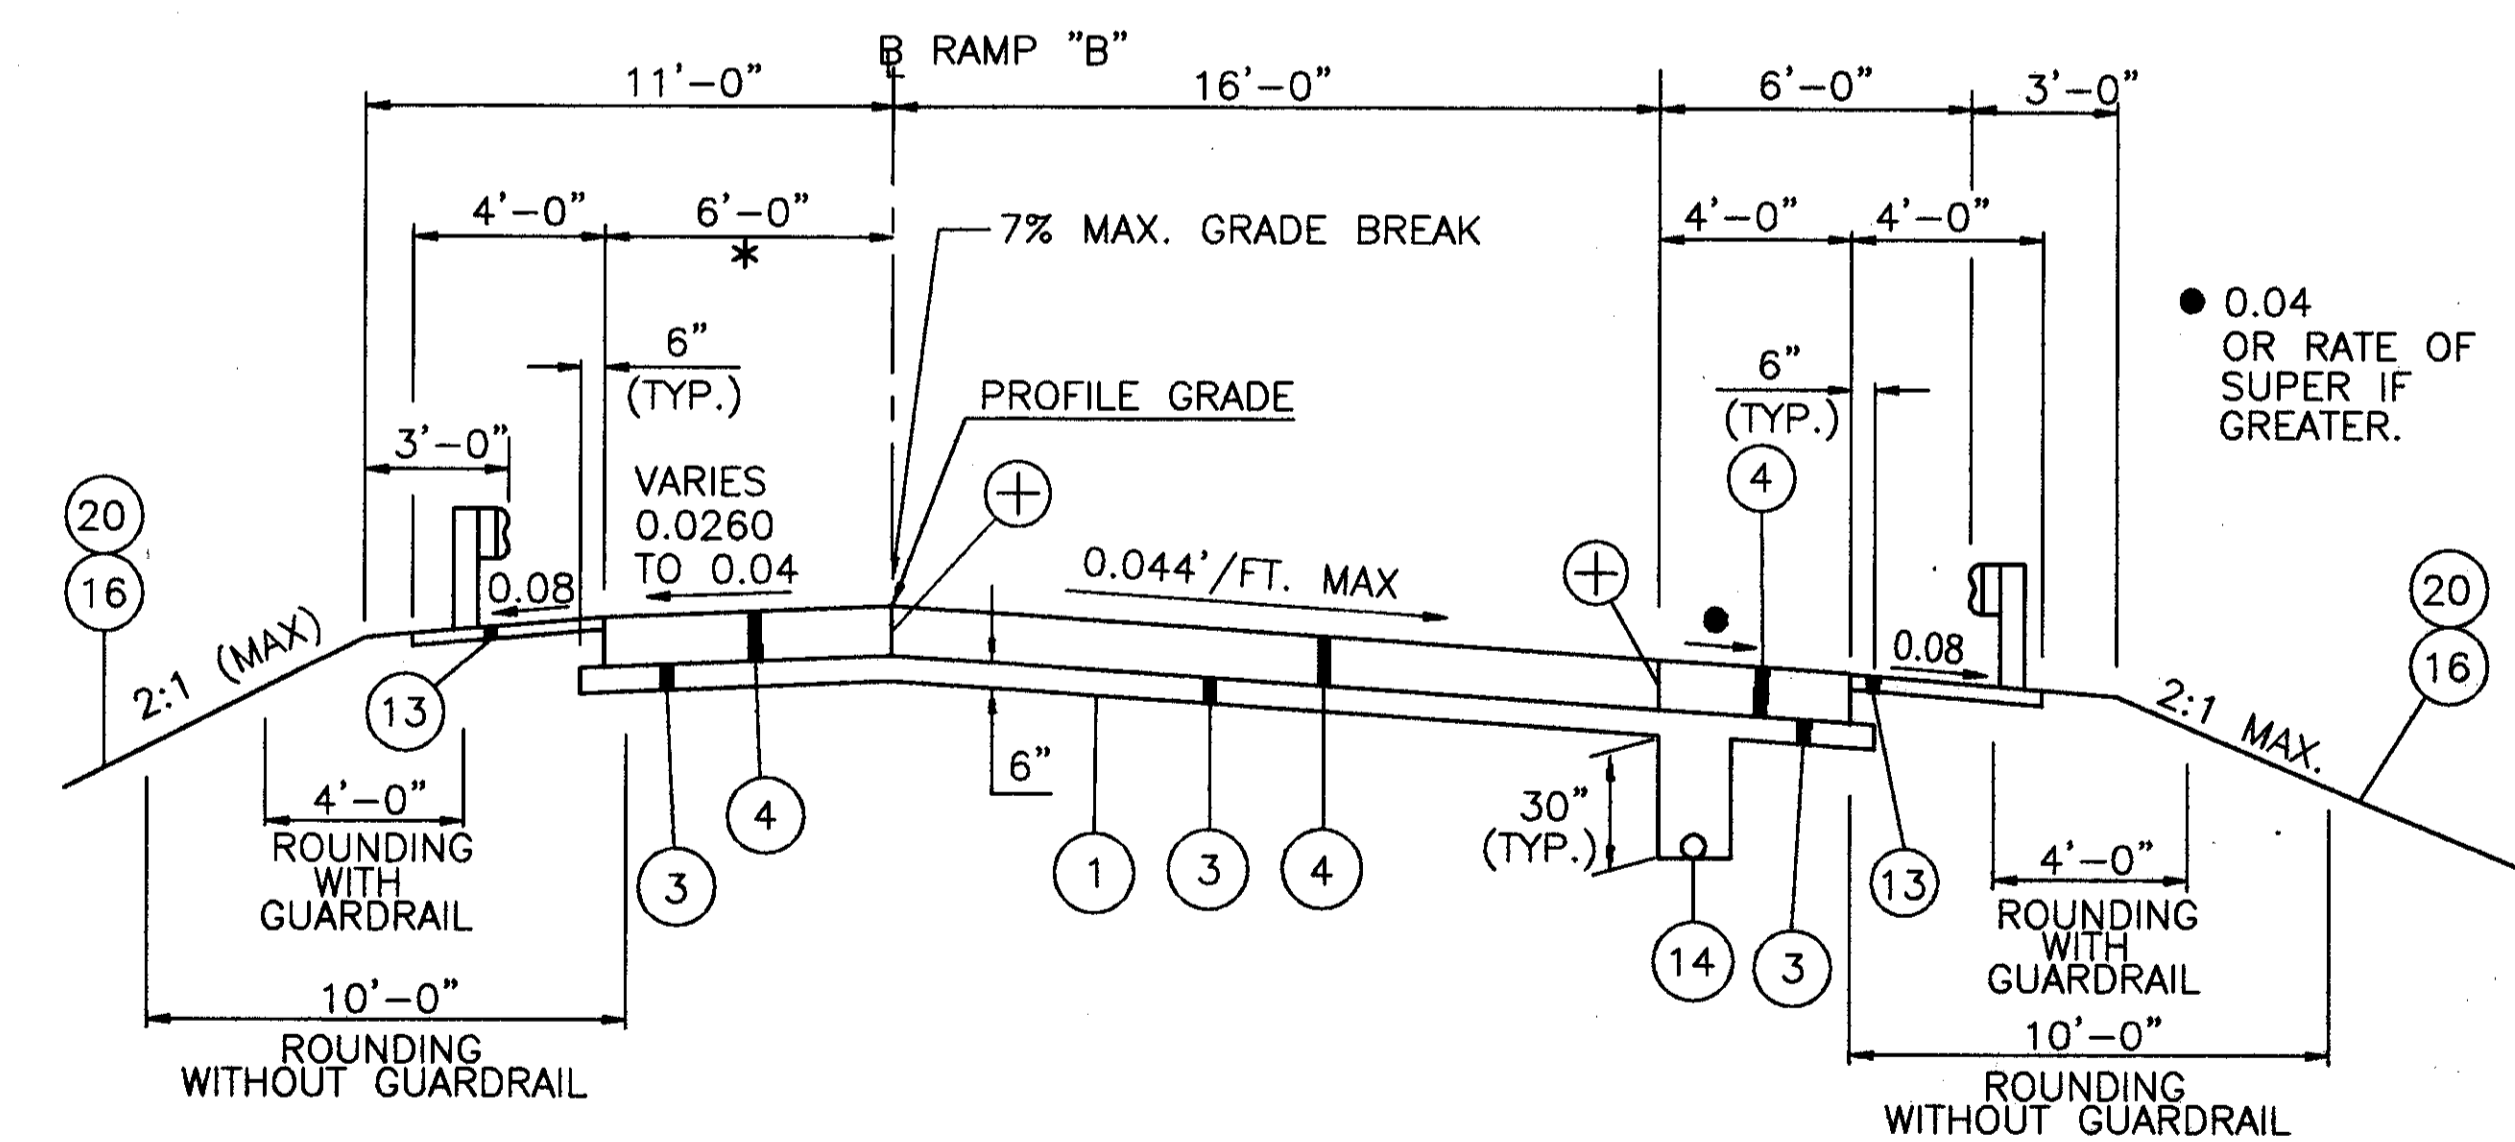

ONE LANE RAMP, SUPERELEVATED SECTION

STA. 85+04.07 TO STA. 85+79.07 - SUPERELEVATION TRANSITION = 75.00 LIN. FT. (CURVE RIGHT)
 STA. 85+79.07 TO STA. 89+33.96 - FULL SUPERELEVATION = 354.89 LIN. FT. (CURVE RIGHT)
 STA. 89+33.96 TO STA. 90+08.96 - SUPERELEVATION TRANSITION = 75.00 LIN. FT. (CURVE RIGHT)
 STA. 90+08.96 TO STA. 91+40.34 - SUPERELEVATION TRANSITION = 131.38 LIN. FT. (CURVE RIGHT)
 636.27 LIN. FT.

FOR LEGEND SEE SHEET 6.