


H:\CT\97125\SDSK\97125402.DWG - PLOT SCALE: 1:4

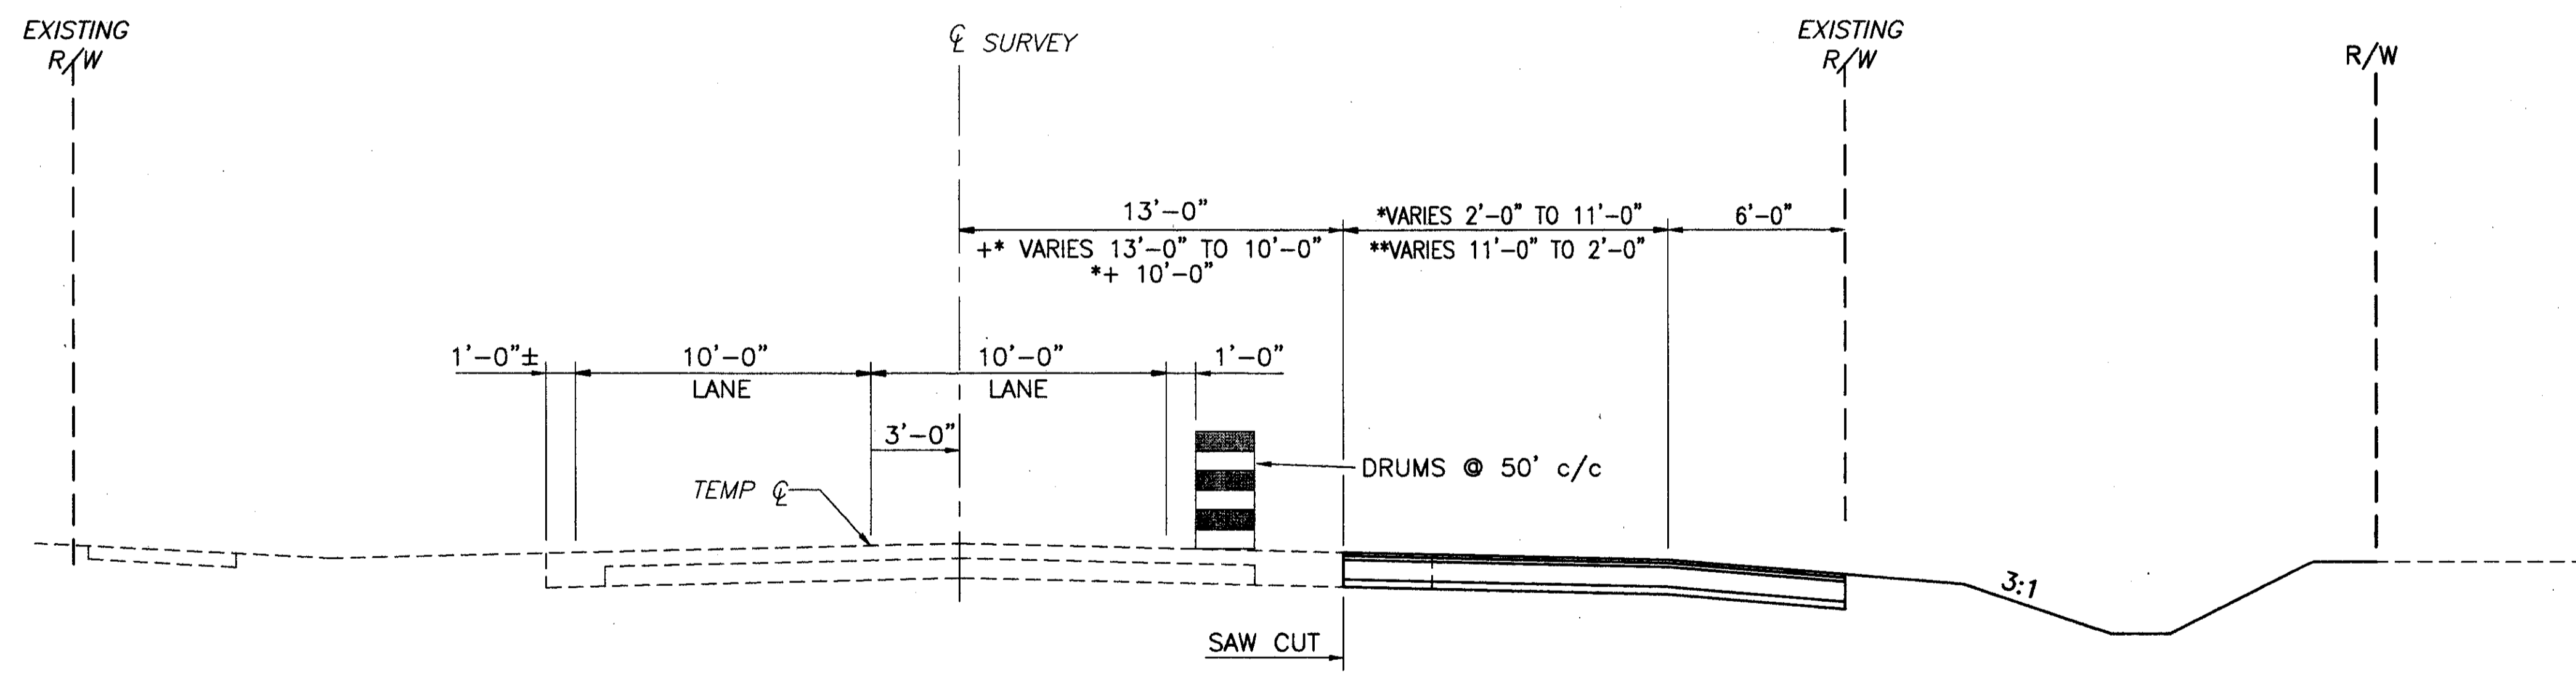

**MAINTENANCE OF TRAFFIC - TYPICAL SECTION
JOHNNYCAKE RIDGE ROAD - S.R. 84**

* STA. 152+60.00 TO STA. 155+00.00 = 240.00 LIN. FT.
 STA. 155+00.00 TO STA. 160+25.00 = 525.00 LIN. FT.
 STA. 165+95.28 TO STA. 166+80.00 = 484.72 LIN. FT.
 ** STA. 166+80.00 TO STA. 169+30.00 = 250.00 LIN. FT.
 1499.72 LIN. FT.

++ STA. 165+00 TO STA. 167+00
 ** STA. 167+00 TO STA. 169+30