

CONVENTIONAL SIGNS

- County Line _____
- Township Line _____
- Section Line _____
- Corporation Line _____
- Fence Line (existing) -x-x- (proposed) -x-x-
- Center Line _____
- Trees (to be removed) Stumps (to be removed)
- Utility Poles: Telephone , Power , Light
- Existing Tree & Brush Line
- Right of Way (only) _____ R/W
- Existing Right of Way _____ EX. R/W
- Construction Limits _____ C
- Property Line (in existing fence) -x-x-
- Guardrail (exist.) (prop.)
- Manholes (exist.) (adjst.) (prop.)
- Catch or Inlet Basins (exist.) (adjst.) (prop.)
- Temporary Easement _____ T
- Gas Line _____ EX. 4" GAS
- Sanitary Sewer _____ EX. 12" SAM
- Storm Sewer _____ EX. 12" STO
- Water Line _____ EX. 12" W
- Ditch Line _____ EX. DITCH

STATE OF OHIO
 DEPARTMENT OF TRANSPORTATION
LAK- IR 90 / SR 615-9.26/1.51
 CITY OF MENTOR
 VILLAGE OF KIRTLAND HILLS
 LAKE COUNTY
RIGHT OF WAY


PROJECT DESCRIPTION

IMPROVEMENT OF 1.33 MILES OF SR 615 BY REMOVAL OF EXISTING PAVEMENT AND REALIGNING PROFILE AND HORIZONTAL ALIGNMENTS ALONG WITH WIDENING OF PAVEMENT AND REPLACEMENT OF EXISTING STRUCTURE OVER I-90 AND ADDING NEW INTERCHANGE RAMP.

ACQUIRING AGENCY: STATE OF OHIO

INDEX OF SHEETS

TITLE SHEET	0
CENTERLINE PLAT	1
PROPERTY MAP	2
SUMMARY SHEETS	3-4A
DETAIL PLAN SHEETS	5-24
(SHEET 12 NOT USED)	

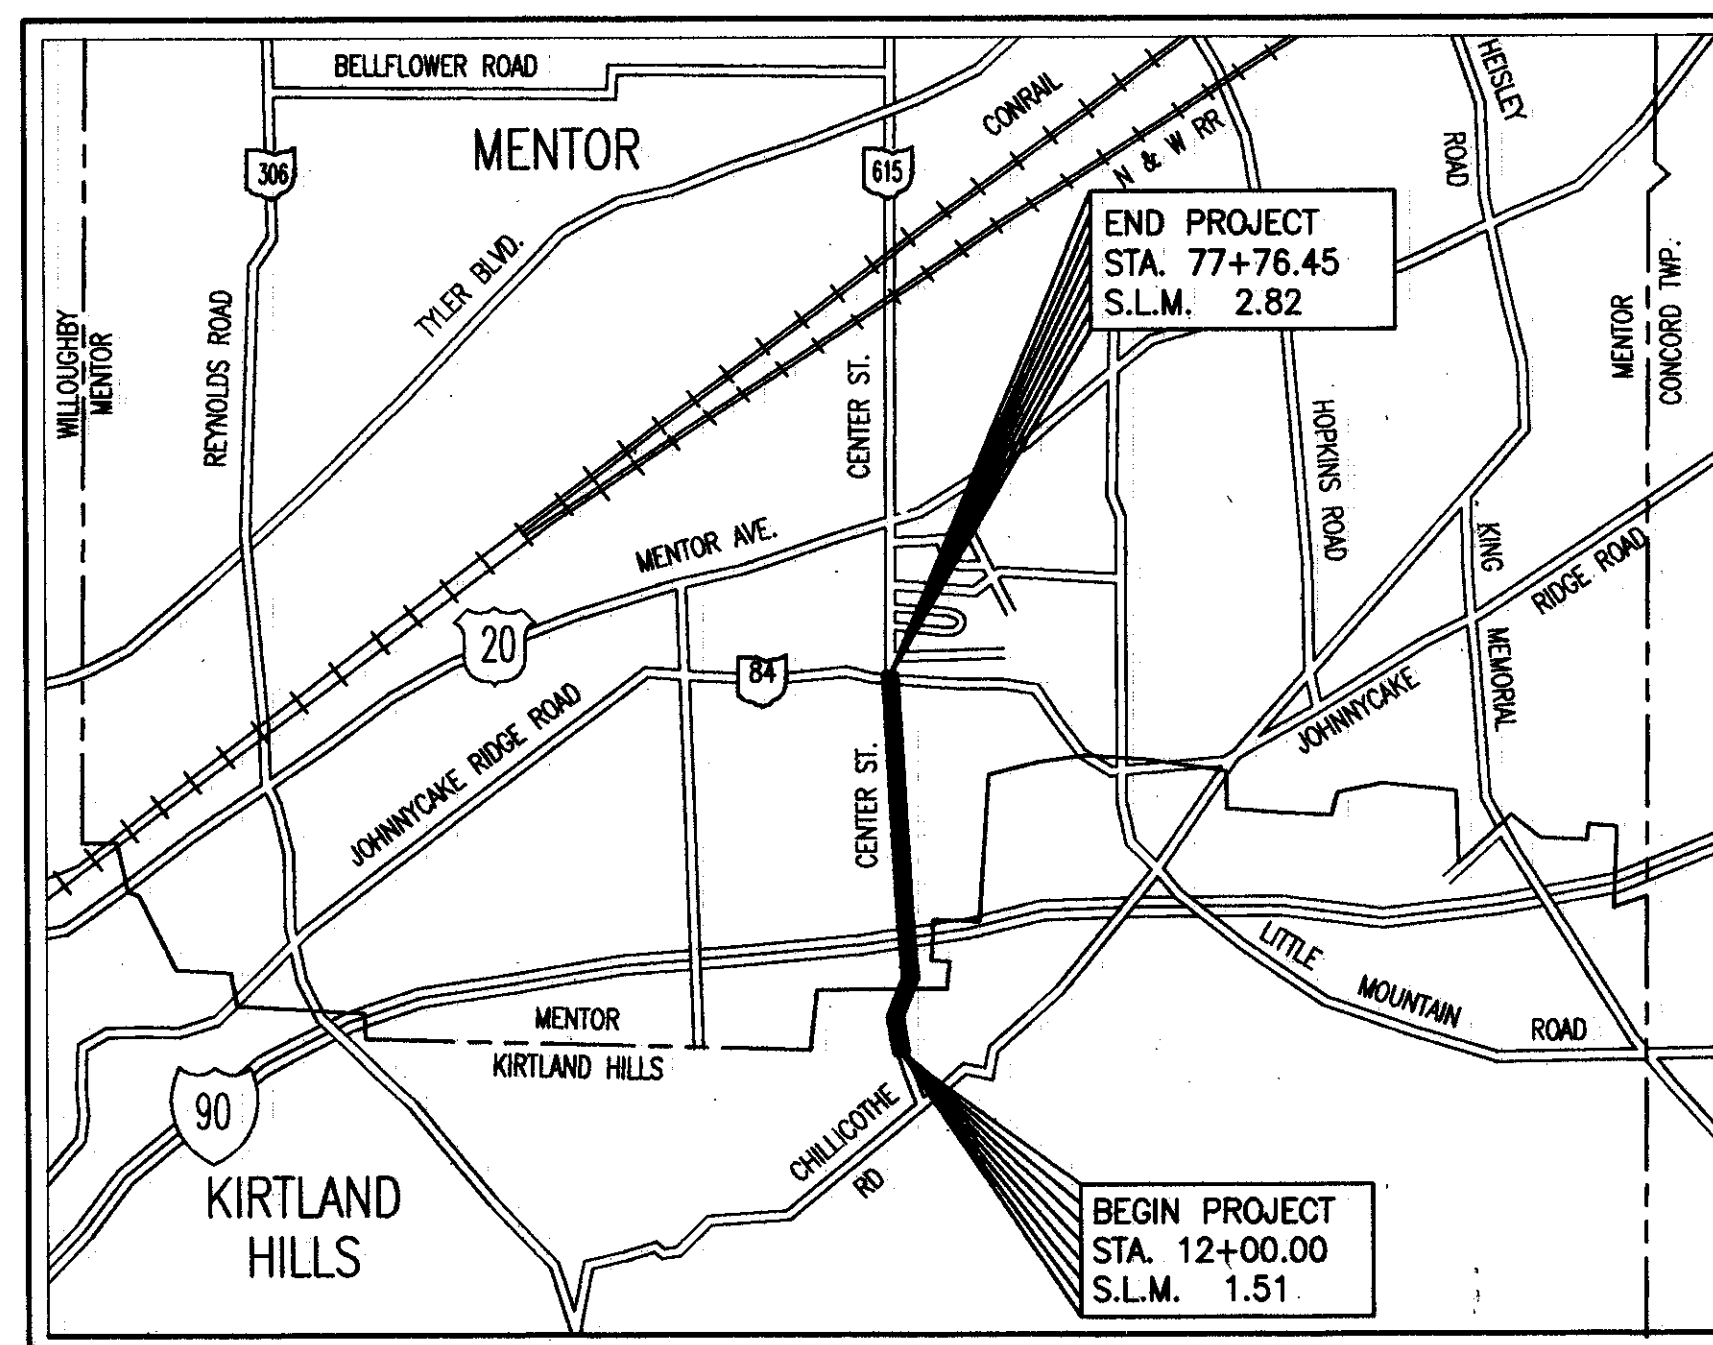


LOCATION MAP

LATITUDE: N. 41°39'00" LONGITUDE: W. 81°20'27"



- PORTION TO BE IMPROVED _____
- STATE & FEDERAL ROUTES _____
- OTHER ROADS _____
- RIGHT-OF-WAY PLANS _____
- CENTERLINE SURVEY PLAT _____
- PROPERTY MAP _____

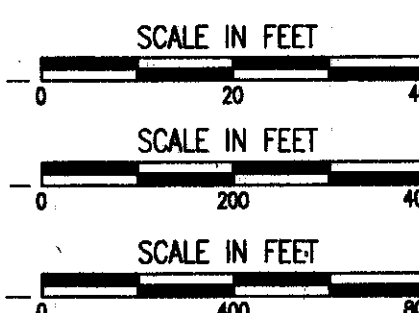

UNDERGROUND UTILITIES
 TWO WORKING DAYS
BEFORE YOU DIG
 CALL 800-362-2764 (TOLL FREE)
 OHIO UTILITIES PROTECTION
 SERVICE
 NON-MEMBERS
 MUST BE CALLED DIRECT

DEPARTMENT OF TRANSPORTATION
 FEDERAL HIGHWAY ADMINISTRATION

APPROVED _____

 DIVISION ADMINISTRATOR DATE

Approved _____
 Date _____ District Deputy Director, Department of Transportation

1997 SPECIFICATIONS

THE STANDARD SPECIFICATIONS OF THE STATE OF OHIO, DEPARTMENT OF TRANSPORTATION, INCLUDING CHANGES AND SUPPLEMENTAL SPECIFICATIONS LISTED IN THE PROPOSAL SHALL GOVERN THIS IMPROVEMENT.

I HEREBY APPROVE THESE PLANS AND DECLARE THAT THE MAKING OF THIS IMPROVEMENT WILL REQUIRE THE CLOSING TO TRAFFIC OF THE HIGHWAY AND THAT DETOURS WILL BE PROVIDED AS INDICATED ON SHEET _____.

H:\CT\97125\SDSK\RW\97125R0.DWG 04/28/2000 11:23:19 AM EDT

CT Consultants, Inc.
 Engineers • Architects • Planners
Willoughby • Mentor • Columbus • Lorain • North Canton • Youngstown

FEDERAL PROJECT NO. _____
 PID NO. 9331
 STATE PROJECT NO. _____
 TITLE SHEET
 LAK-IR90/SR615-9.26/1.51
 370
 393