


# TYPICAL SECTION ASPHALTIC CONCRETE PAVEMENT

FED. RD. DIVISION	STATE	PROJECT	5 146
2	OHIO		

**LAKE COUNTY**  
LAK-91 ~ (0.00) ~ (2.38)

**T-35**

SCALE: 1/4" = 1'-0"

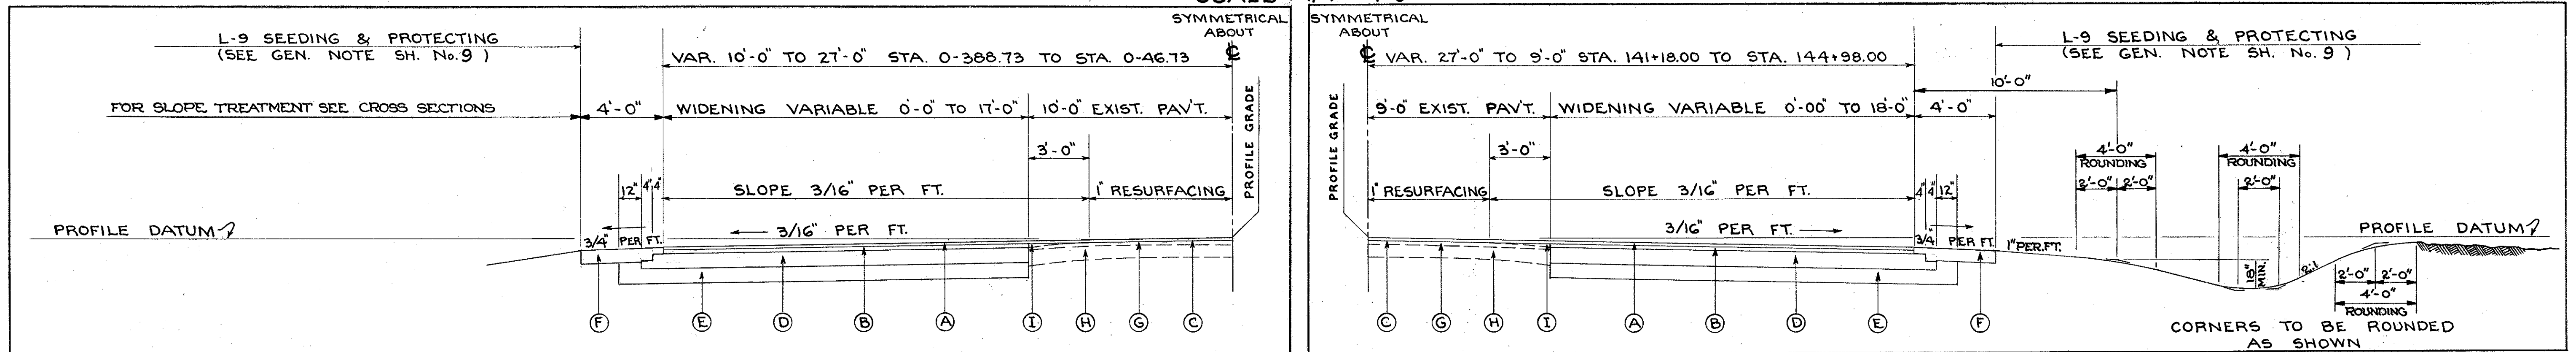

## S.O.M. CENTER ROAD

### NORMAL SECTION

STA. 0-388.73 TO STA. 0-46.73  
STA. 141+18.00 TO STA. 144+98.00

#### LEGEND

- (A) \*\* T-35 1" ASPHALTIC CONCRETE SURFACE COURSE TYPE C (70-85)
- (B) \*\* B-35 1 1/2" ASPHALTIC CONCRETE LEVELING COURSE (70-85)
- (C) T-30 BITUMINOUS TACK COAT (0.1 GAL. PER SQ. YD.) { SEC. M. 5.5. MS-2 OR RS-1 } AS PER SEC. T-30.02
- (D) \*\* B-21 7" WATERPROOFED AGGREGATE BASE COURSE (2-3/4" COURSES) { SEC. M. 5.2. RC-1 OR RC-2 }
- (E) I-22 6" SUBBASE
- (F) I-18 6" STABILIZED CRUSHED AGGREGATE SHOULDERS & APPROACHES
- (G) EXISTING 2 1/2" ASPHALTIC CONCRETE PAVEMENT
- (H) EXISTING 9'-7'-7'-9" CONCRETE BASE COURSE
- (I) B-35 0" MIN. DEPTH ASPHALTIC CONCRETE, PRE-LEVELING COURSE (70-85)

\*\* Thicknesses Shown are Designed Thicknesses, as Described in Section T-35.01, B-35.01 and B-21.01