
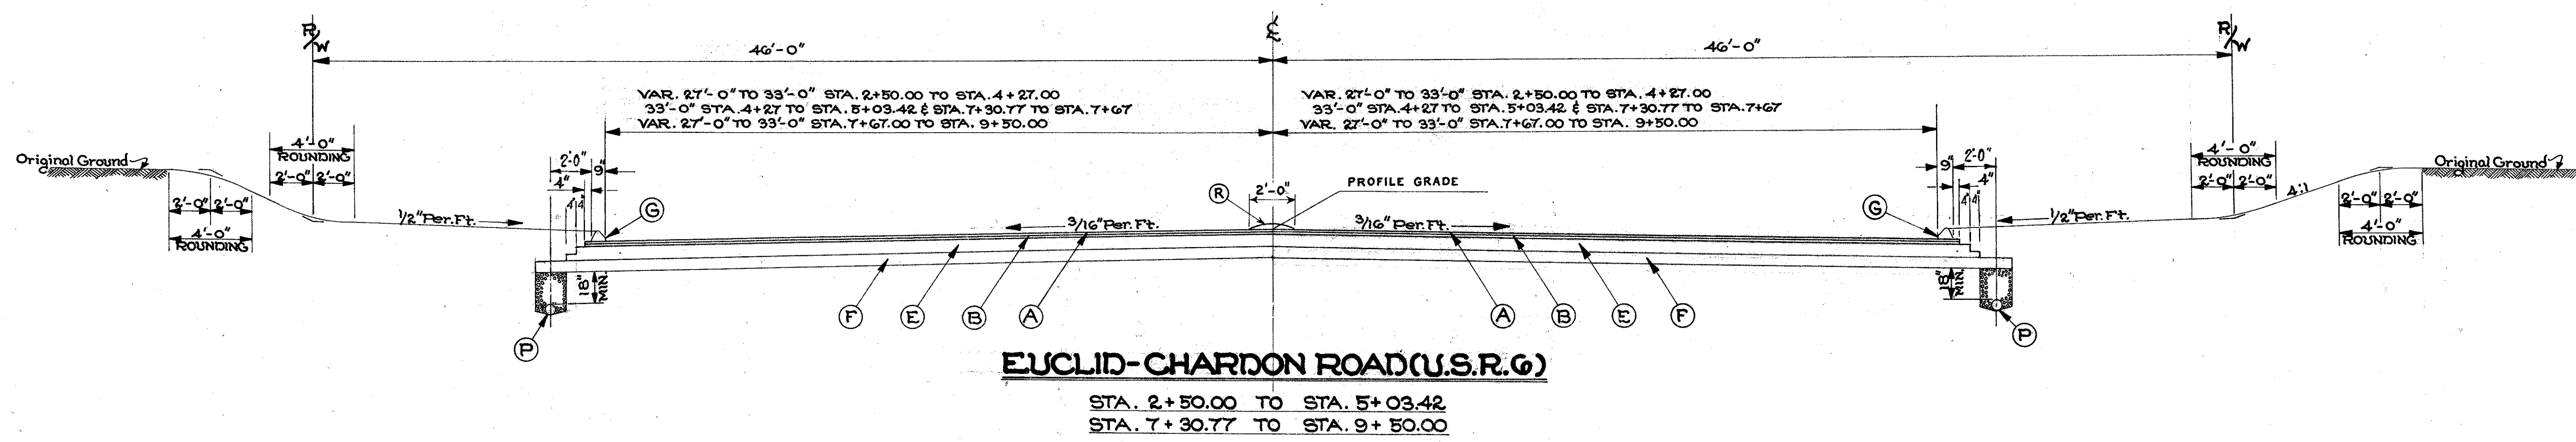


TYPICAL SECTIONS ASPHALTIC CONCRETE PAV'T T-35 SCALE: 1/4" = 1'-0"

FED. RD. DIVISION	STATE	PROJECT	7 146
2	OHIO		

LAKE COUNTY
LAK. 91-(0.00)-(2.38)

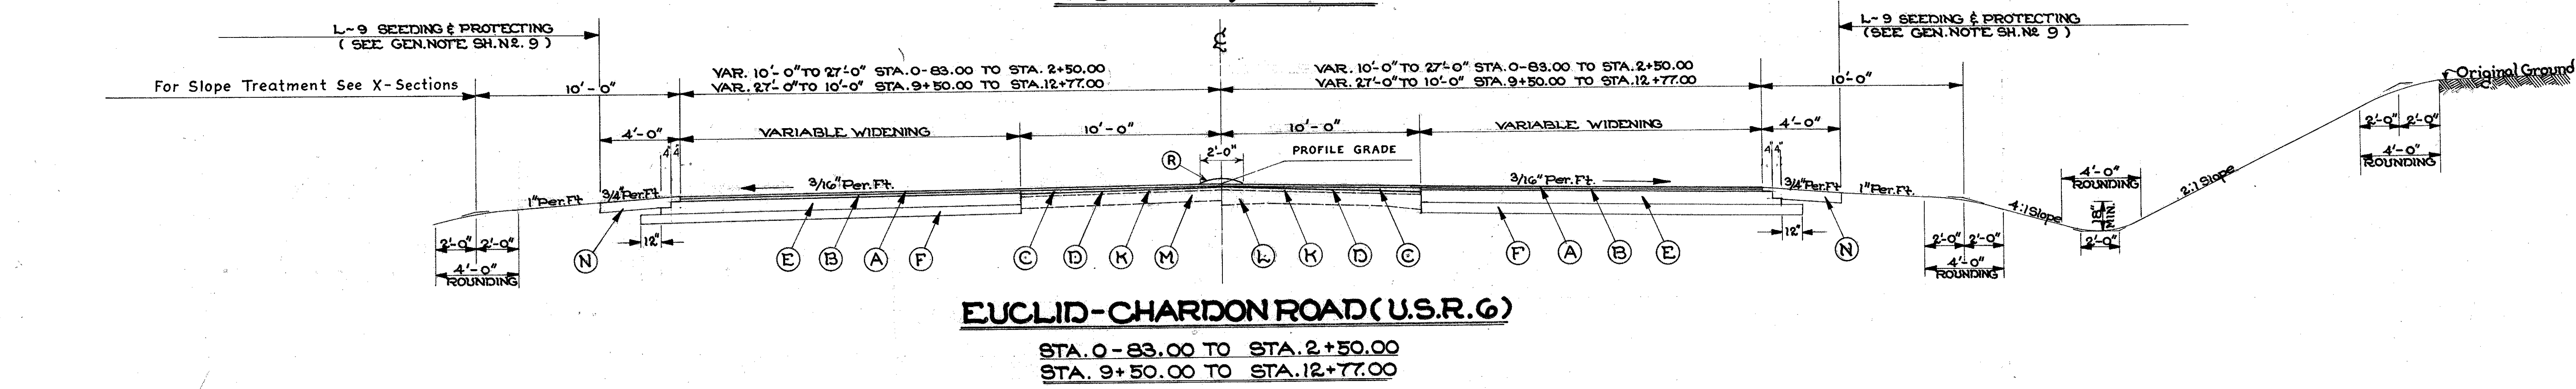

- LEGEND**
- (A) * T-35 1" ASPHALTIC CONCRETE SURFACE COURSE TYPE C (70-85)
 - (B) * B-35 1 1/2" ASPHALTIC CONCRETE LEVELING COURSE (70-85)
 - (C) B-35 0" MIN. THICKNESS ASPHALTIC CONCRETE PRE-LEVELING COURSE (70-85)
 - (D) T-30 BITUMINOUS TACK COAT (0.1 GAL. PER SQ. YD.) SEC. M. 5.5, MS-2 OR RS-1, OR SEC. M. 5.2, RC-1 OR RC-2, AS PER SEC. T-30.02
 - (E) * B-21 7" WATERPROOFED AGGREGATE BASE COURSE (2-3 1/2" COURSES)
 - (F) I-22 6" SUBBASE
 - (G) I-24 TYPE 1 ASPHALTIC CONCRETE CURB (70-85)
 - (H) EXISTING 2" ASPHALTIC CONCRETE WEARING COURSE
 - (L) EXISTING 9'-7'-7'-9" CONCRETE BASE COURSE
 - (M) EXISTING 6" CONCRETE BASE COURSE
 - (N) I-18 6" STABILIZED SHOULDER
 - (P) 6" PIPE CLASS I-3
 - (R) I-23 PRECAST WHITE PORTLAND CEMENT CONCRETE TRAFFIC DIVIDER

* Thicknesses shown are designed thicknesses, as described in section T-35.01, B-35.01 and B-21.01