



End Area	Cu. Yds.	
Cu. Yds.	Cu. Yds.	Cu. Yds.
Cu. Yds.	Cu. Yds.	Cu. Yds.
213.4	4.4	
92.0	14.4	
26.3	3.4	
109.1	16.5	
32.6	5.5	
154.8	23.9	
51.0	7.4	
117.0	58.1	
12.2	24.0	
5.6	15.2	
7.6	30.6	
0.2	0.8	
8.0	14.2	
7.4	187.6	
0.0	106.4	
0.0	684.1	
0.0	263.0	
0.0	498.2	
0.0	275.0	
0.0	405.0	

Cu. = 440.1 cu yds.  
 Fill = 342.6 cu yds.

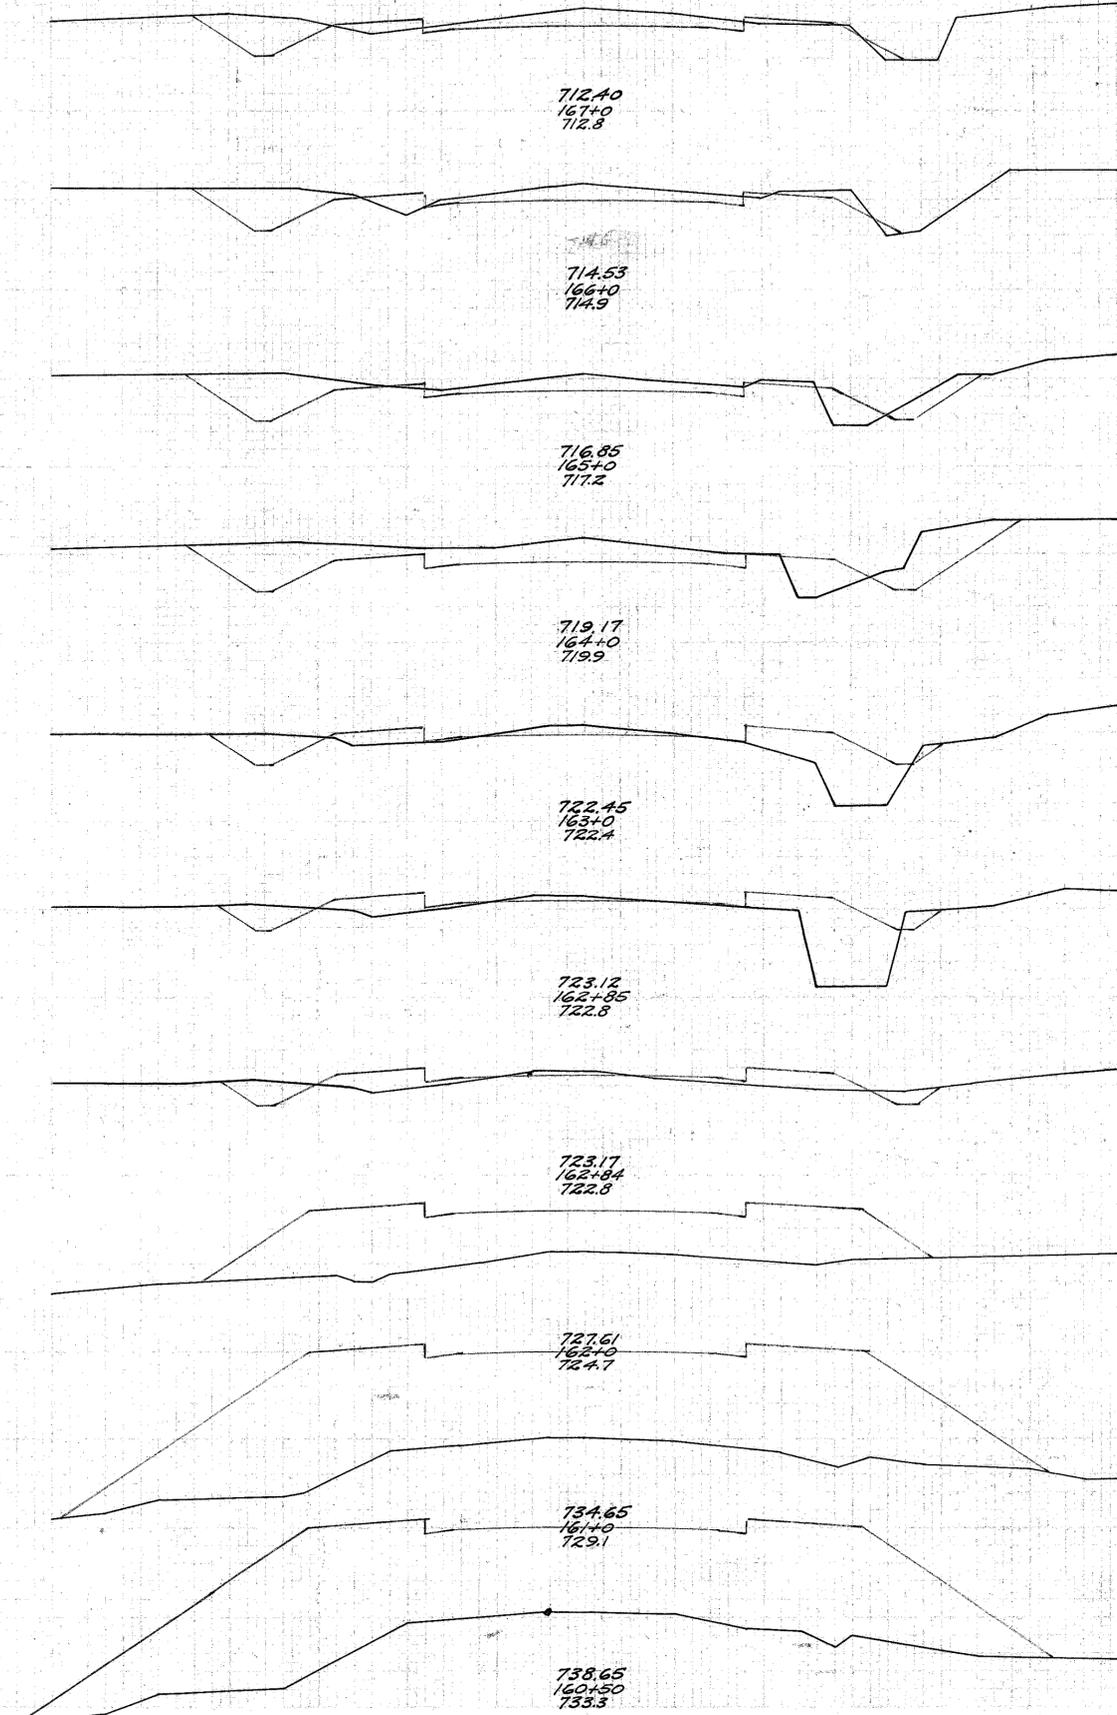

End Area	Cu. Yds.	
Cu. Yds.	Cu. Yds.	Cu. Yds.
Cu. Yds.	Cu. Yds.	Cu. Yds.
17.4	8.2	
58.5	36.7	
14.2	11.6	
44.4	47.0	
9.8	13.8	
66.3	43.0	
26.0	9.4	
72.6	34.4	
13.2	9.2	
31.5	39.6	
3.8	12.2	
19.6	34.4	
6.8	6.4	
33.0	32.6	
11.0	11.2	
31.9	46.7	
6.2	14.0	
33.3	43.0	
11.8	9.2	
65.2	25.2	

Cu. = 439.2 cu yds.  
 Fill = 328.1 cu yds.

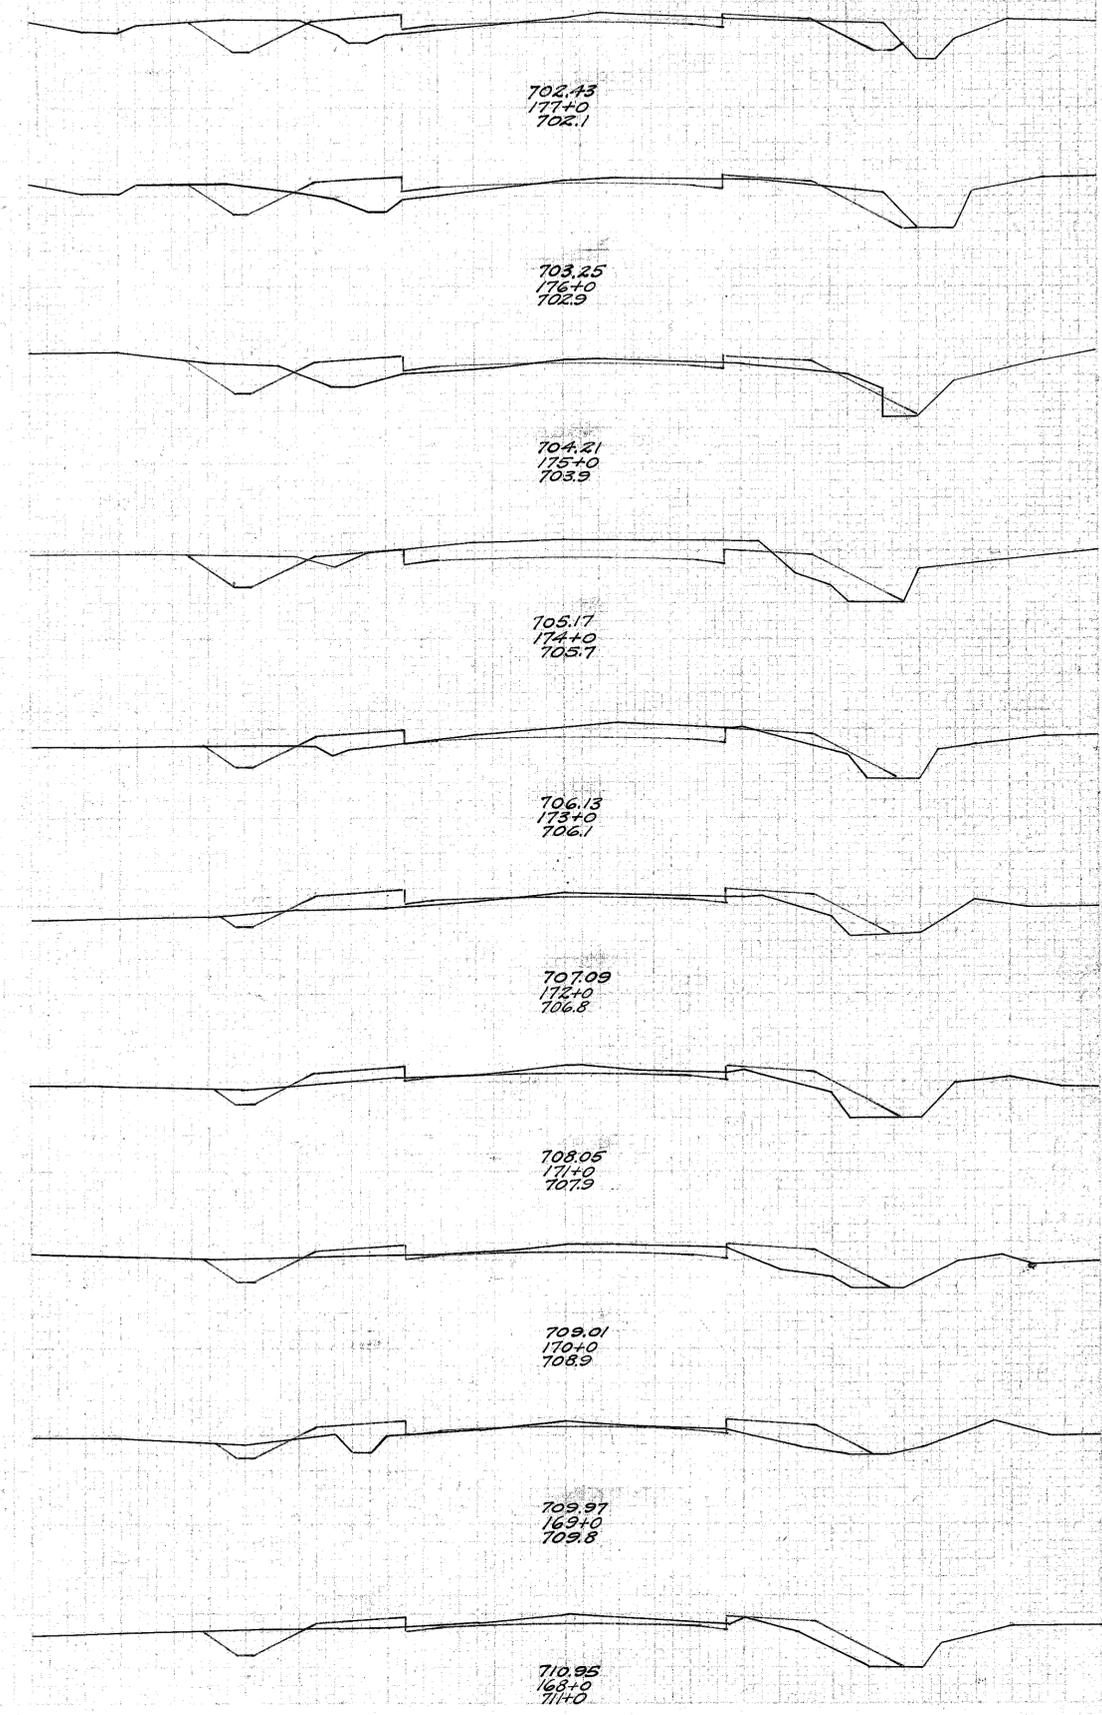

FED. RD.	STATE	FED. AID	FISCAL	24
DIST. NO.	OHIO	PROJECT	YEAR	32

I.G.H. N°466 SEC. D LAKE COUNTY