


PLOTTED BY: fkonopka
 PLOTTED FROM: i:\users\bkruse\p\d\09864\09864.tpn.dgn
 09864.TPN.DGN
 PLOT SUBMITTED: 09-OCT-1998 11:56

MATCH LINE STA. 277+00
 SEE SHEET 102

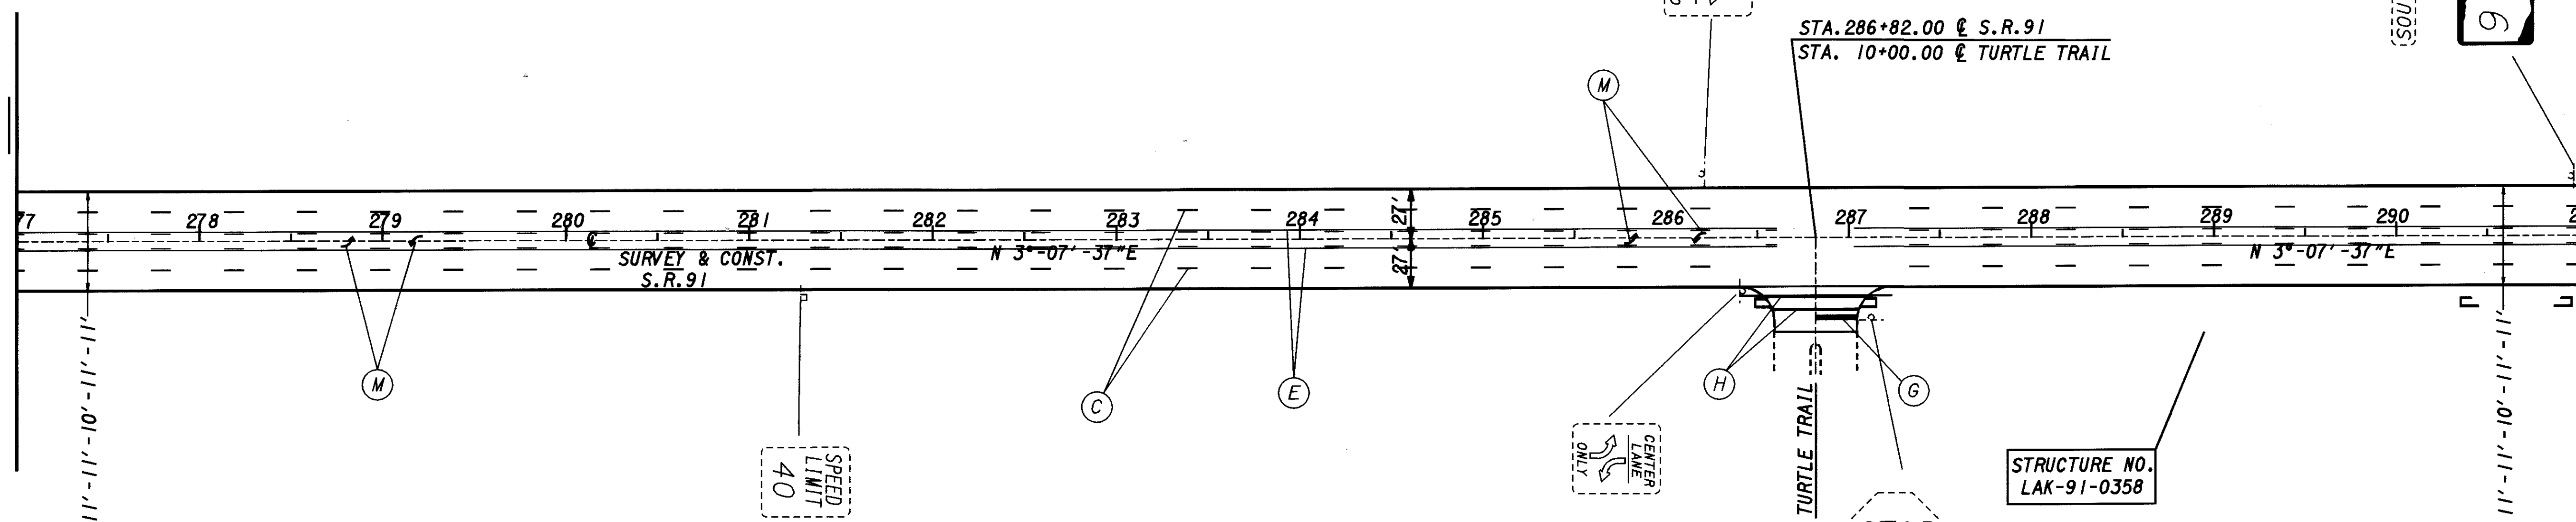

NOTE:
 EXISTING SIGNS SHOWN FOR
 INFORMATION ONLY

CROSS REFERENCES	SHEET
PAVT. MARKING LEGEND	90
SIGN LEGEND	90
PLAN & PROFILE SHEET	43-45
CROSS SECTIONS	73-75
PAVT. MARKING QUANT.	87-89

CALCULATED
 BJK
 CHECKED
 DRL

0 50 100
 SCALE IN FEET

TRAFFIC CONTROL PLAN SHEET
 S.R.-91
 STA. 277+00 TO STA. 291+00

CUYAHOGA COUNTY
 LAKE COUNTY
 CUY/LAK-91-15.42/0.00