


TYPICAL DRIVE DETAILS
SCALE: 1" = 10' - 0"


DRIVES

Existing drives shall be reconstructed as indicated in the plans, using one of the following pavement designs:

- FIELD DRIVES**
6" - 304 Aggregate Base
 - RESIDENTIAL DRIVES**
5" - 304 Aggregate Base surfaced with two 1" courses of 404 asphalt concrete.
 - COMMERCIAL DRIVES**
8" - 452 Plain portland cement concrete pavement or 7" - 304 aggregate base surfaced with two 1" courses of 404 - asphalt concrete.
- Estimated quantities for each drive are included in the plans.

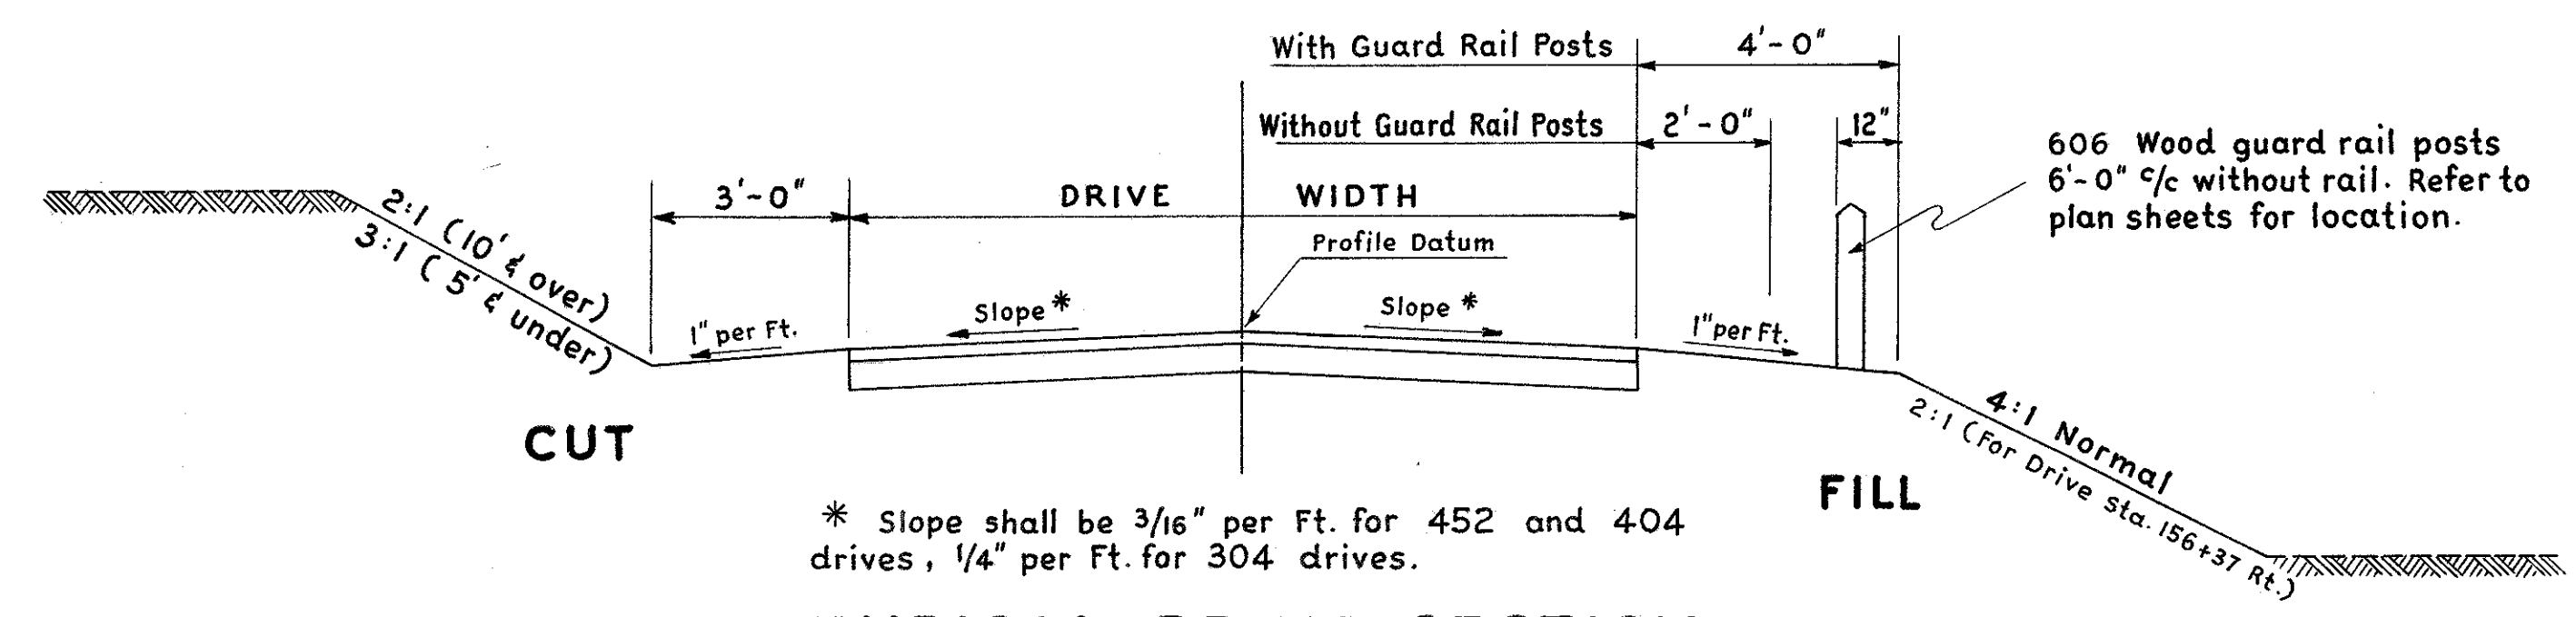

* Slope shall be 3/16" per Ft. for 452 and 404 drives, 1/4" per Ft. for 304 drives.
TYPICAL DRIVE SECTION
SCALE: 3/8" = 1' - 0"

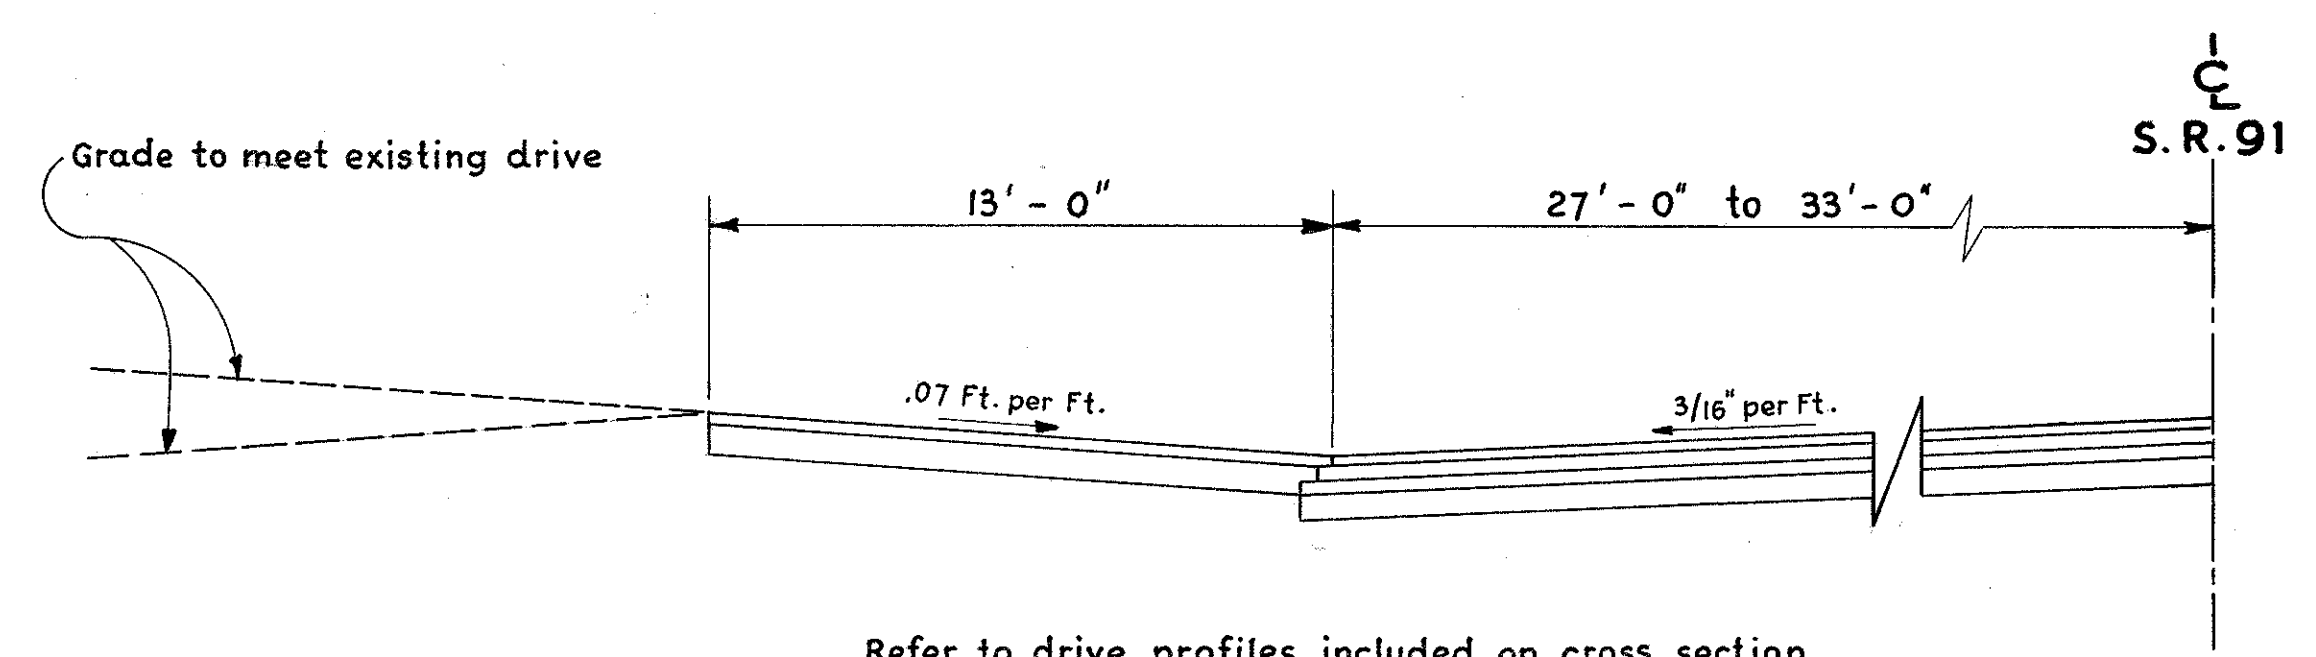

Refer to drive profiles included on cross section sheets for all drives longer than 20 Ft.
TYPICAL DRIVE PROFILE
SCALE: 1/4" = 1' - 0"