
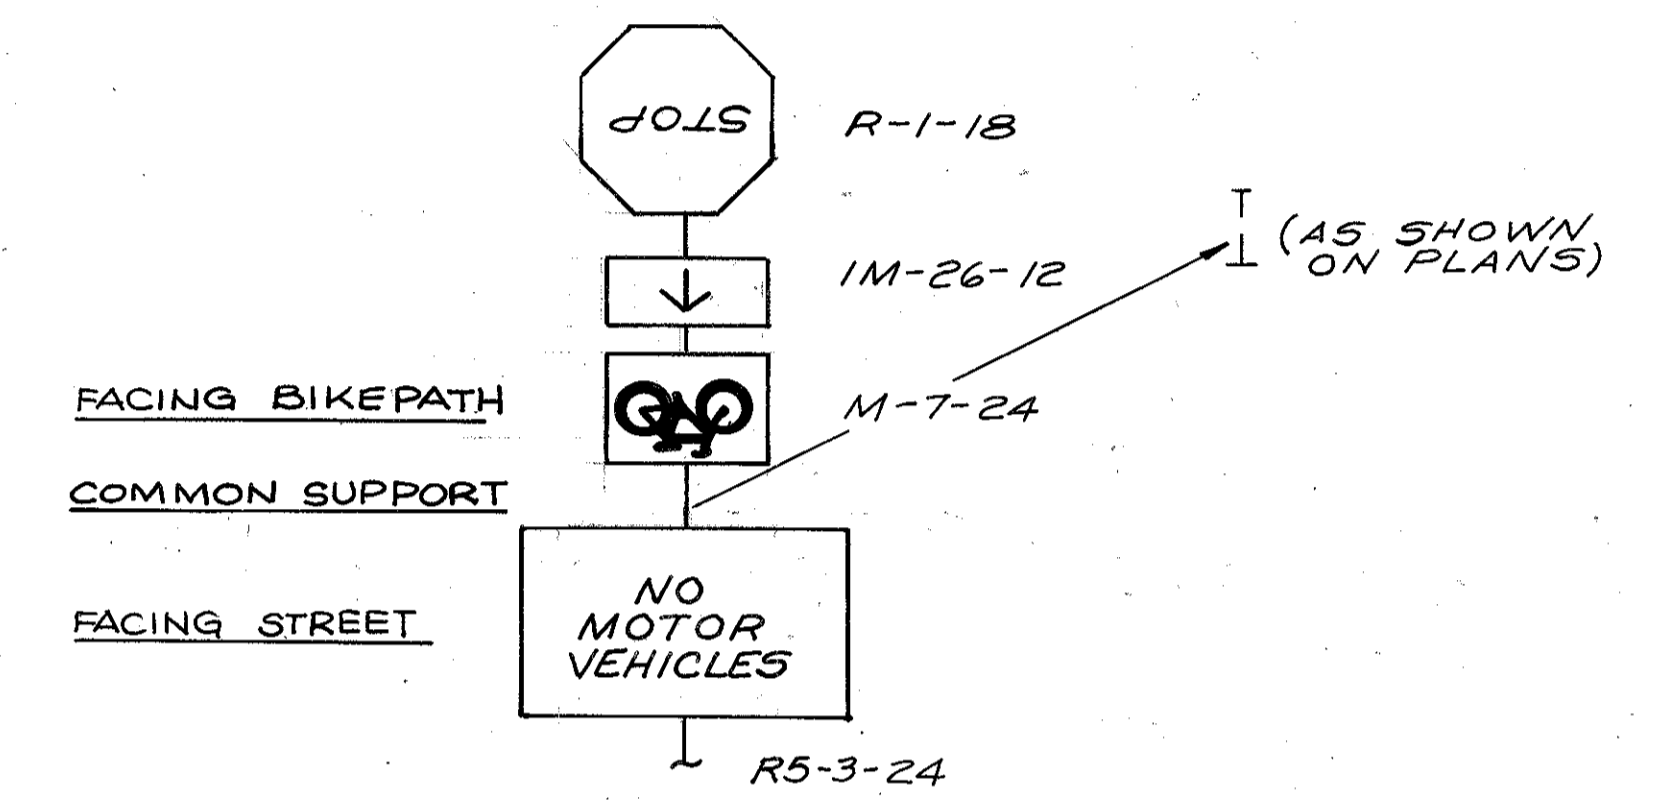



**CURVE A**  
 $\Delta = 70^\circ 55' 46''$   
 $R = 100.00$   
 $T = 6.93'$   
 $CH = 13.83$   
 $L = 13.84$   
 P.I. STA. 263+00

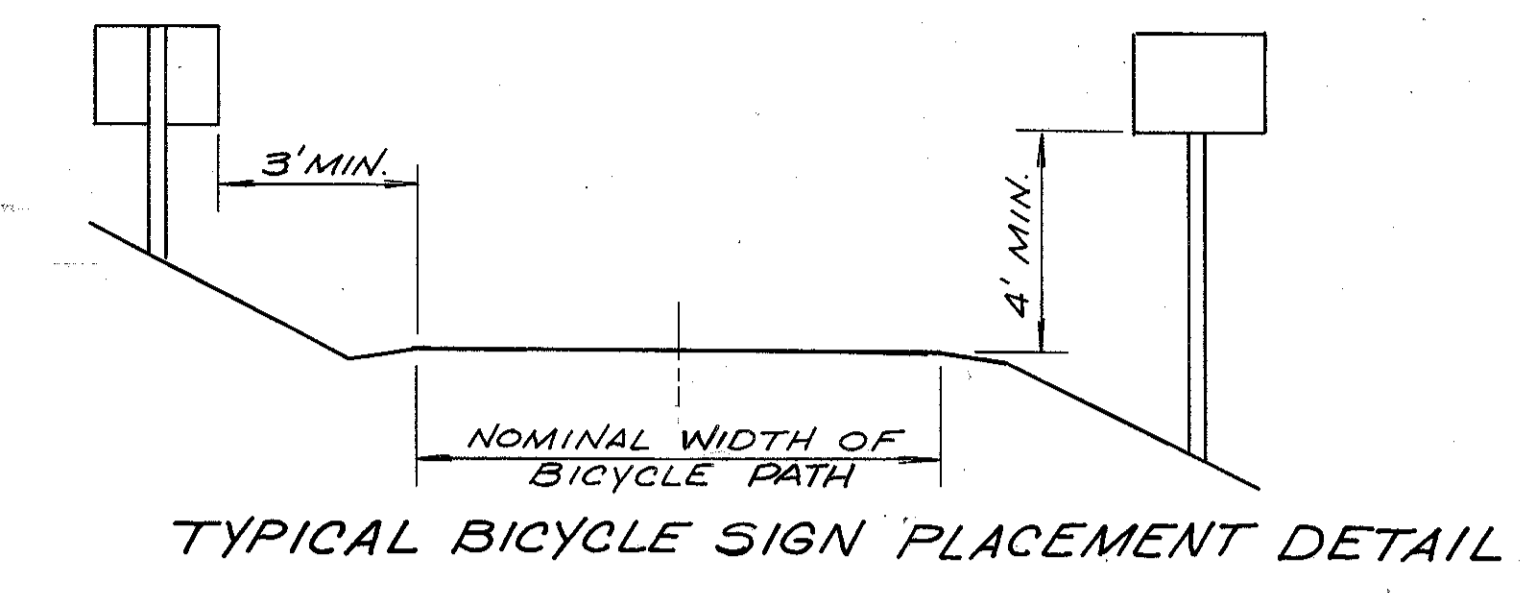

TYPICAL SIGN DETAIL (ITEM 630)  
 SCALE NONE  
 SEE TABLE SHEET #2 FOR QUANTITIES

- ③ HEADWALL HW4A-BW/6" CONCRETE EXTENSION
- ② HEADWALL HW4A or B
- ① 12' OFF OF EXISTING FENCE

BENCH MARK #2  
 RR SPIKE SET LP# 664612 NW CORNER SR91 & VINE ST. EL. 627.94

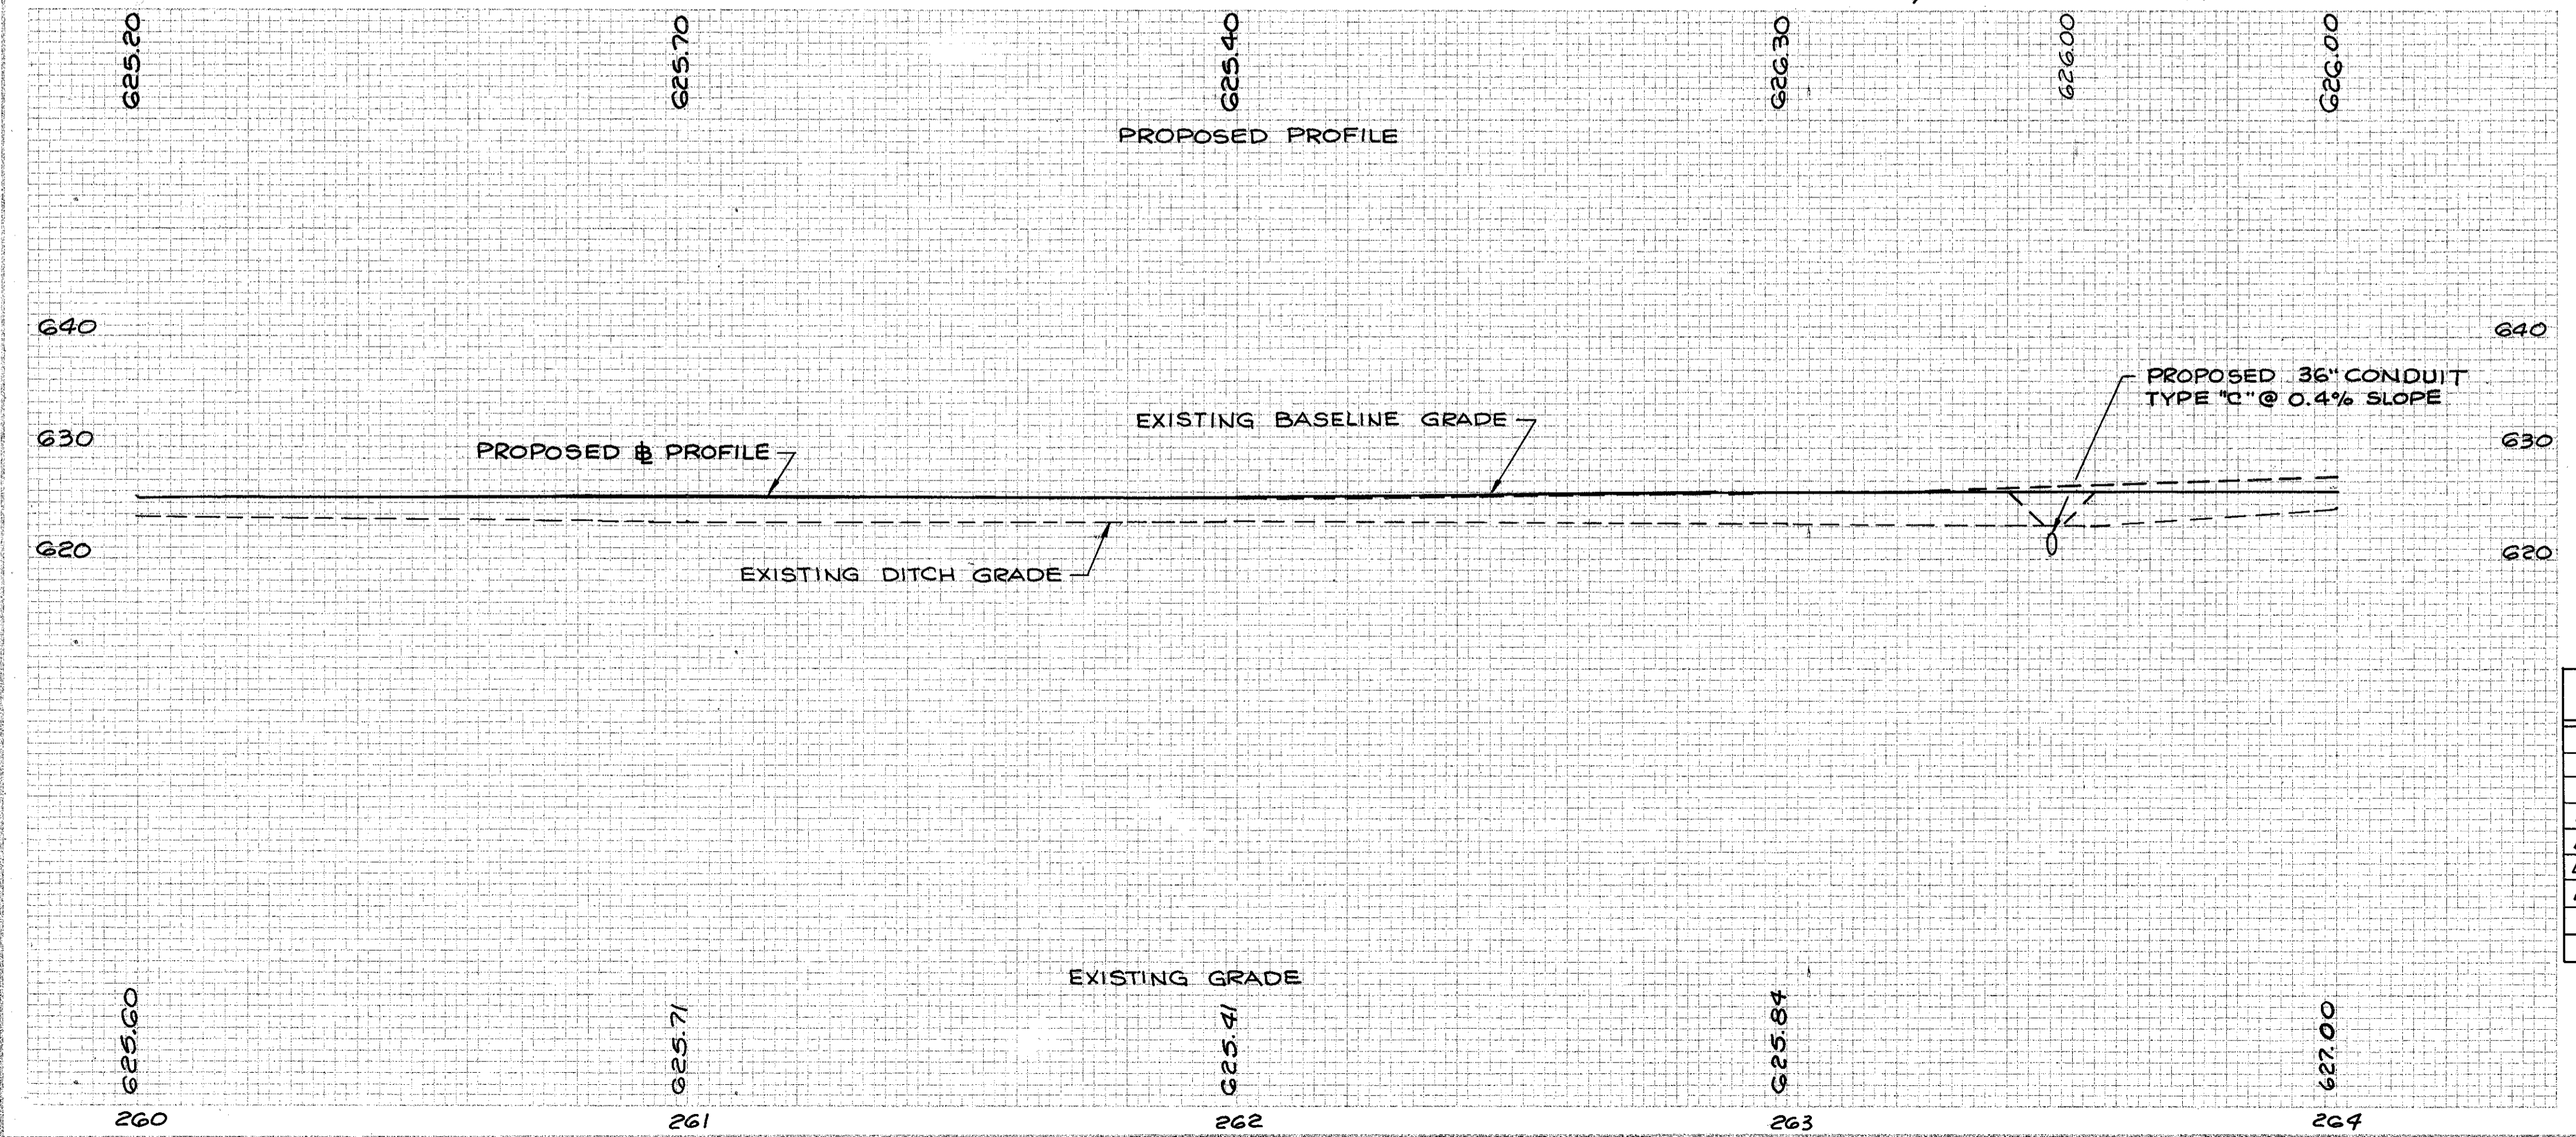

REF	LOCATION	ROADWAY		DRAINAGE		EROSION CONTROL	
		LIN. FT.	LIN. FT.	LIN. FT.	CU. YD.	SQ. YD.	LIN. FT.
R-11	STA. 260+00 TO STA. 264+00	400					
R-12	STA. 263+30 TO STA. 263+60	30	30				
D-11	STA. 263+45 TO STA. 263+50			29			
D-12	STA. 263+46.5				0.76		
D-13	STA. 263+51 ±				1.00		
D-14	STA. 263+53 ±				0.90		
E-11	STA. 263.00 TO STA. 264.00						90
E-12	STA. 263+52 ±					10	
TOTALS		430	30	29	2.66	10	90