

SEEDING

END WIDTH

SO. YDS.

78

7

72

6

94

11

111

9

78

5

51

6

3

2

100

80












60

40

20

STEVENS BLVD
290+10

END AREA		VOLUME		SEEDING	
CUT	FILL	CUT	FILL	END WIDTH	SO. YDS.
			39	2	100
7	1				9
					100
6	1		24	4	9
					100
6	2		22	6	9
					100
6	2		17	11	9
					89
3	4				7
					78
9	0		22	7	7
					78
8	0		26	0	7
					78
8	0				7
					2
8	0				7

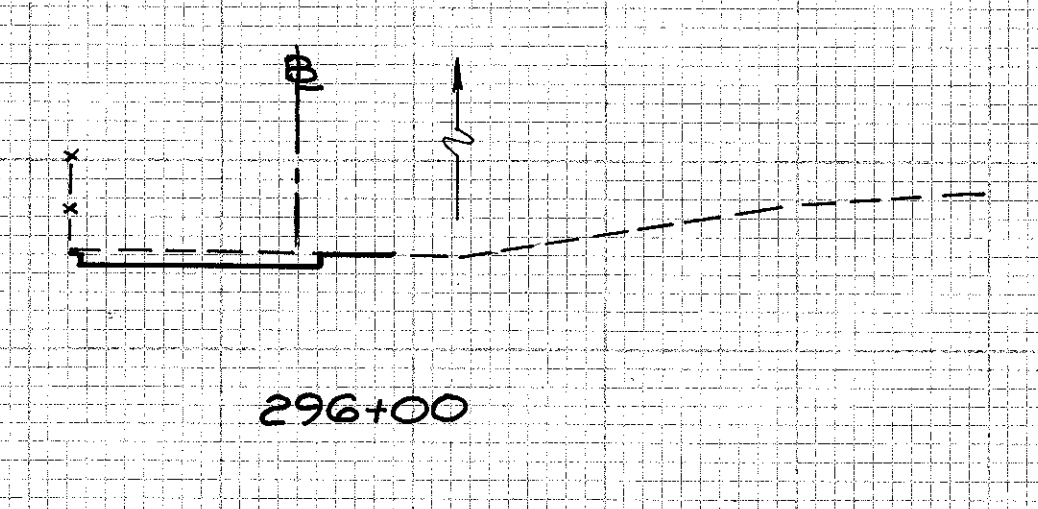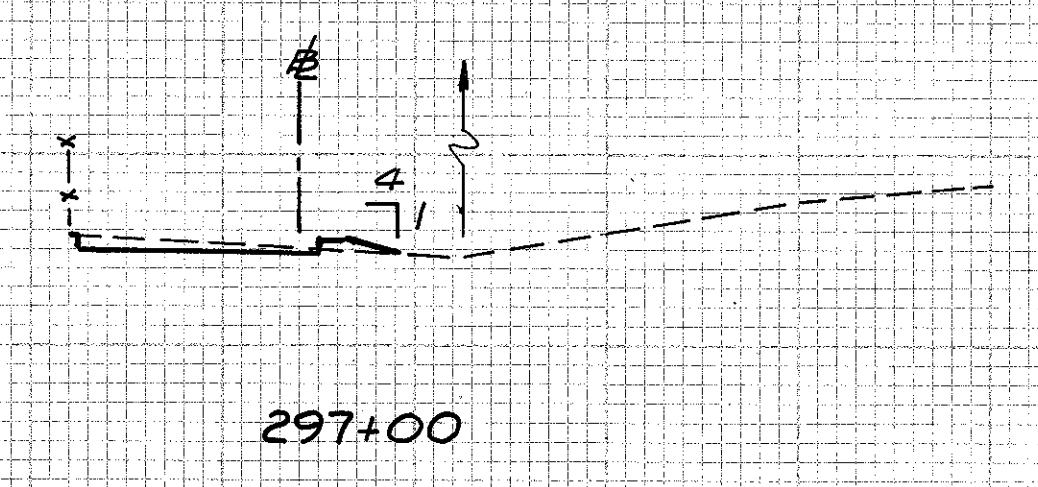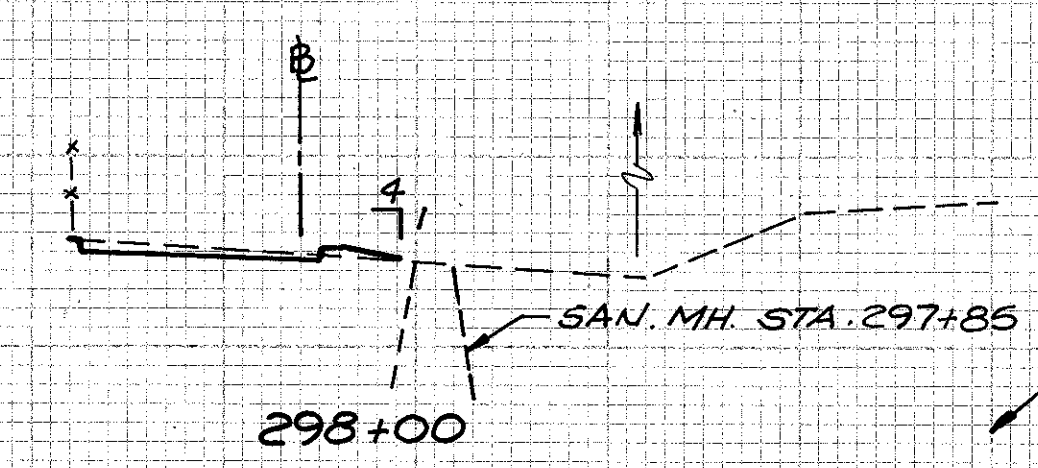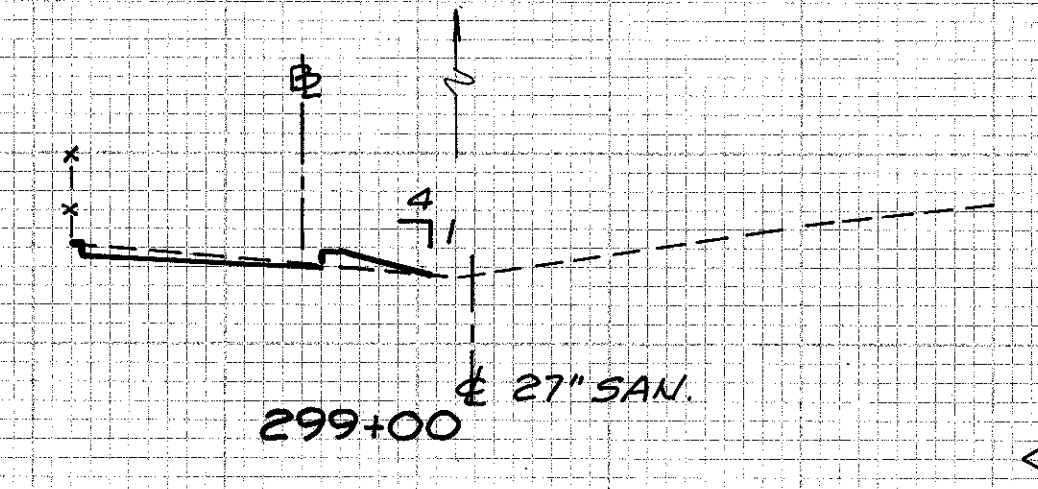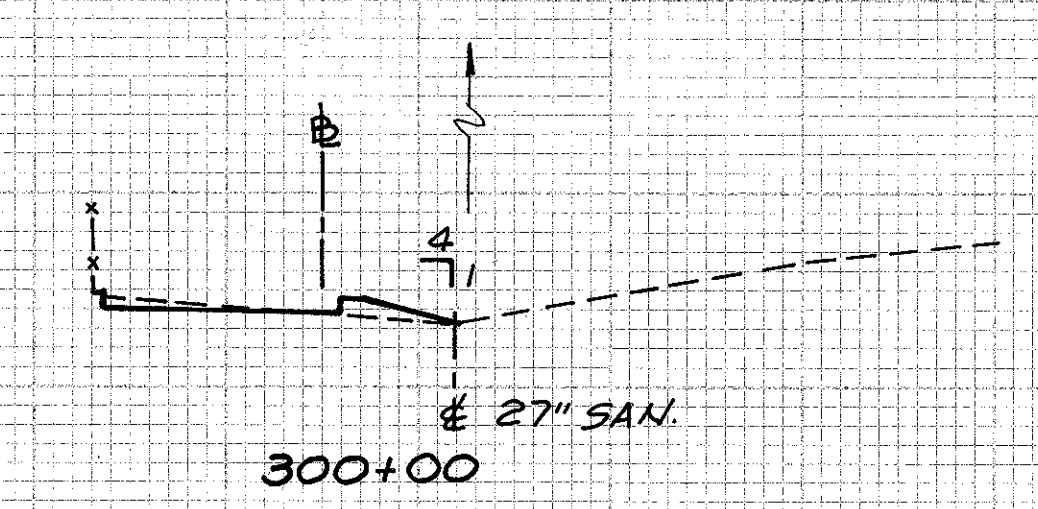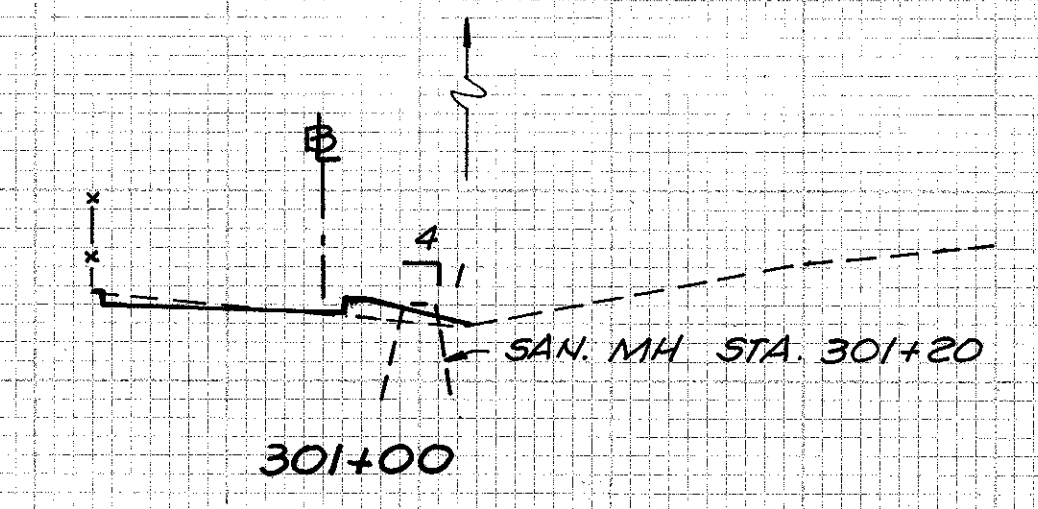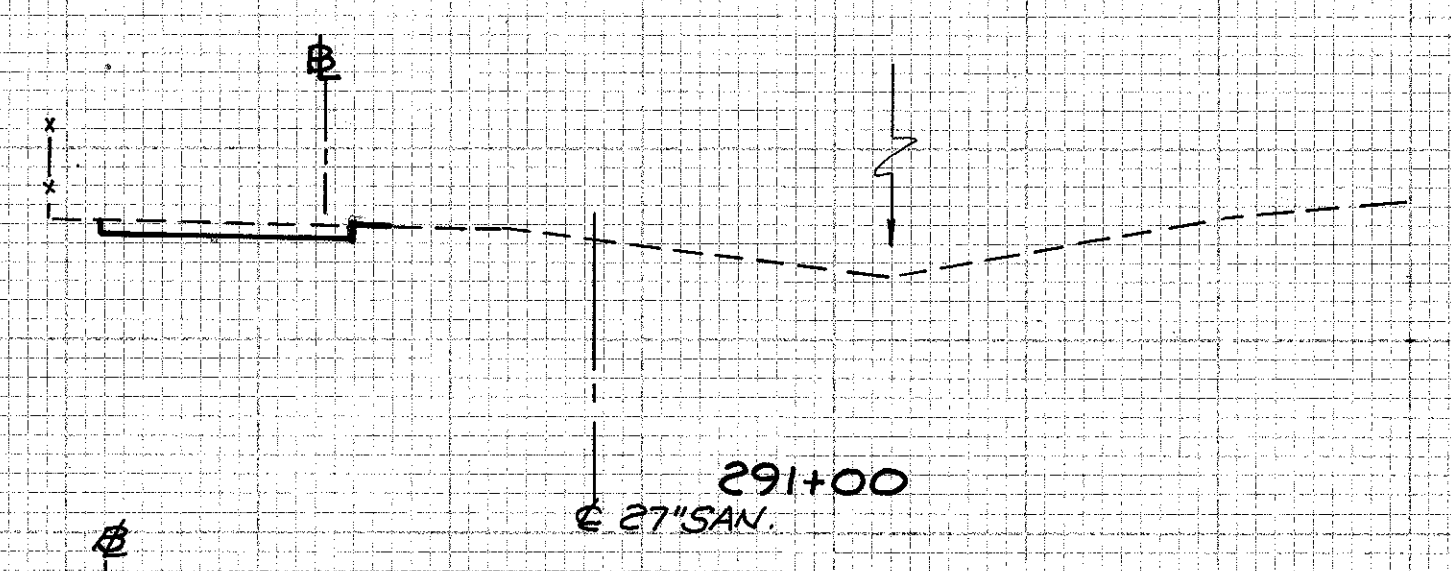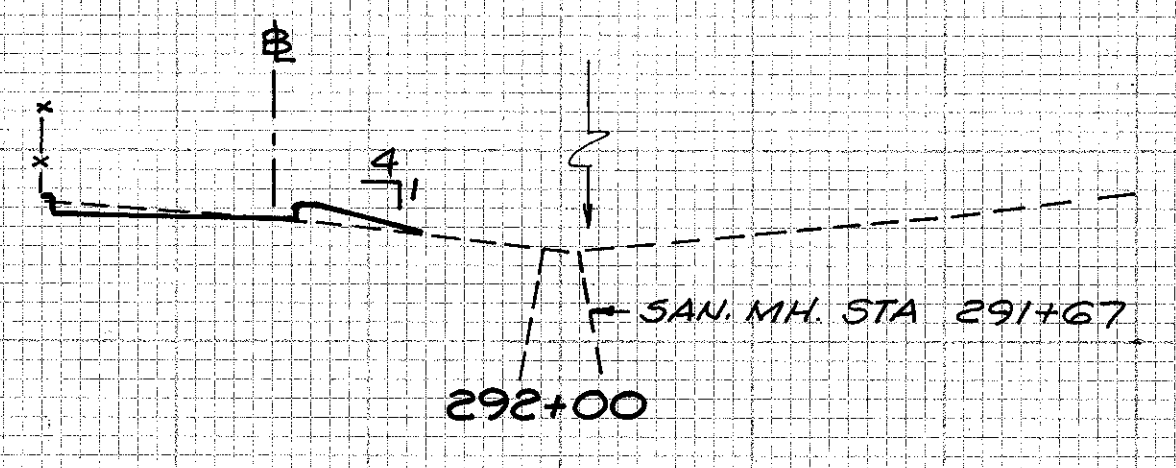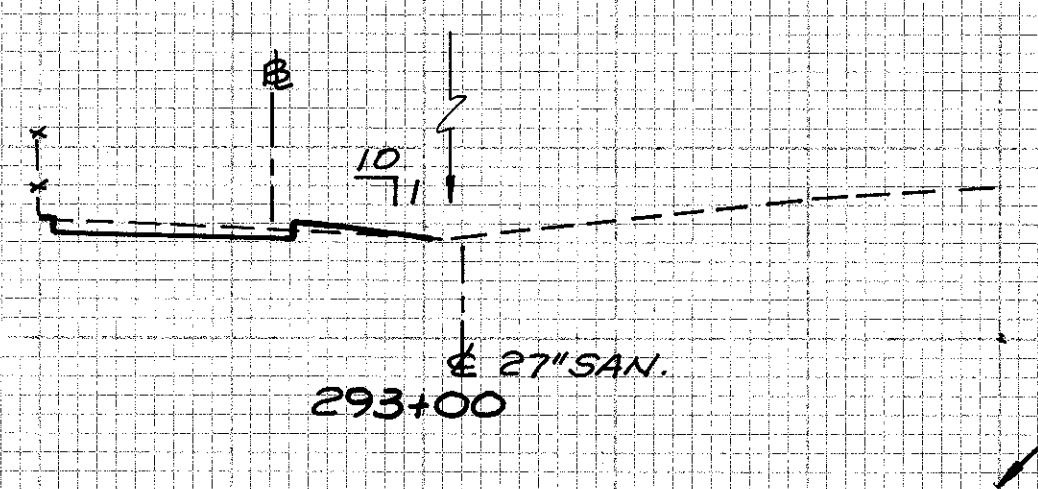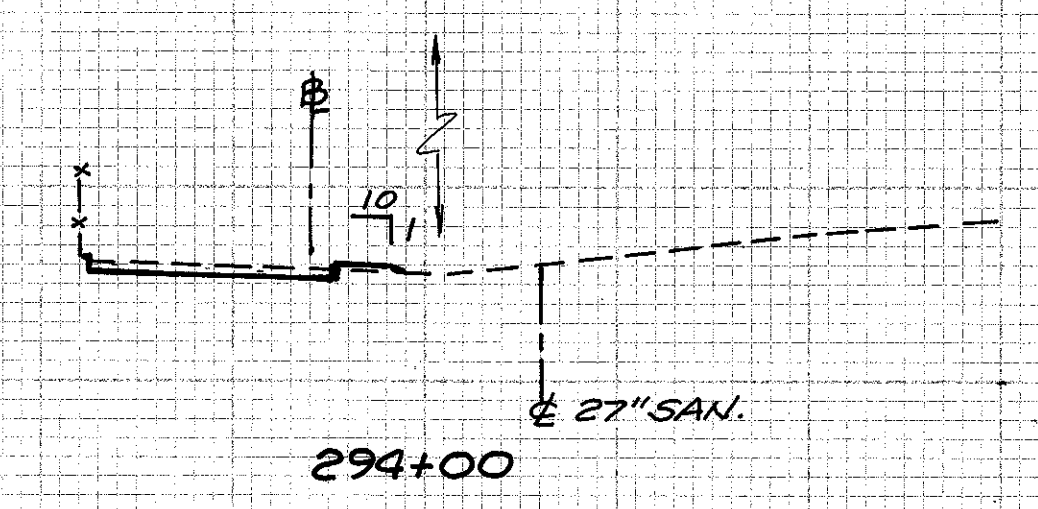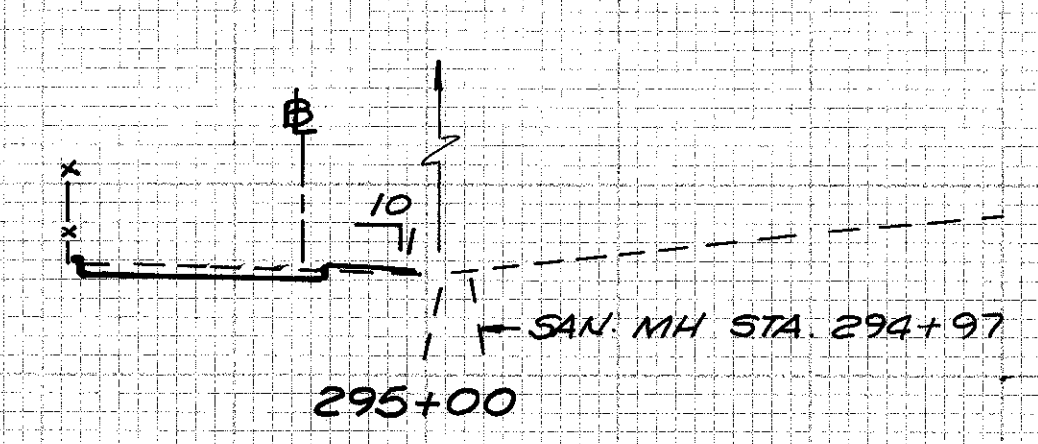

END AREA		VOLUME	
CUT	FILL	CUT	FILL
			9
2	3		3
			7
2	3		3
			17
7	3		3
			22
5	1		1
			19
5	2		2
			35
14	0		0

LAK-91-4.95

OHIO REGION 5 22 25

0+00 OFFSET = WEST EDGE OF PVMT SR 91 SOUTHBOUND LANE

SR. 91 BIKE PATH X-SECTIONS STA. 290+16 TO STA. 301+00