

Plat of Survey

for


Mike Warren

59 S. Lake Street

Part of Lot No. 4, Tract No. 1

Village of Madison - Lake County - Ohio

November 2019 Scale 1"=20'

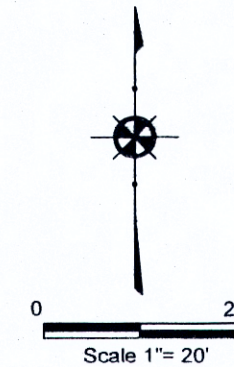

NOTES:

This plat was prepared without the benefit of an abstract of title and is subject to any state of facts revealed by a examination of the same.

Documents used in preparation of this survey are cited on the plat.


Occupation is consistent with the title lines except where noted on survey.

Size of monumentation found or set is noted on plat.

All iron pins set are 5/8" x 30" and are capped
H. JONES PLS6343

Bearings are based upon the centerline of S. Lake Street as being North 6°42'00" East and are used to describe angles only.

Harry S. Jones Jr. #6343 11/19/19
Harry S. Jones Jr. P.S. #6343 Date

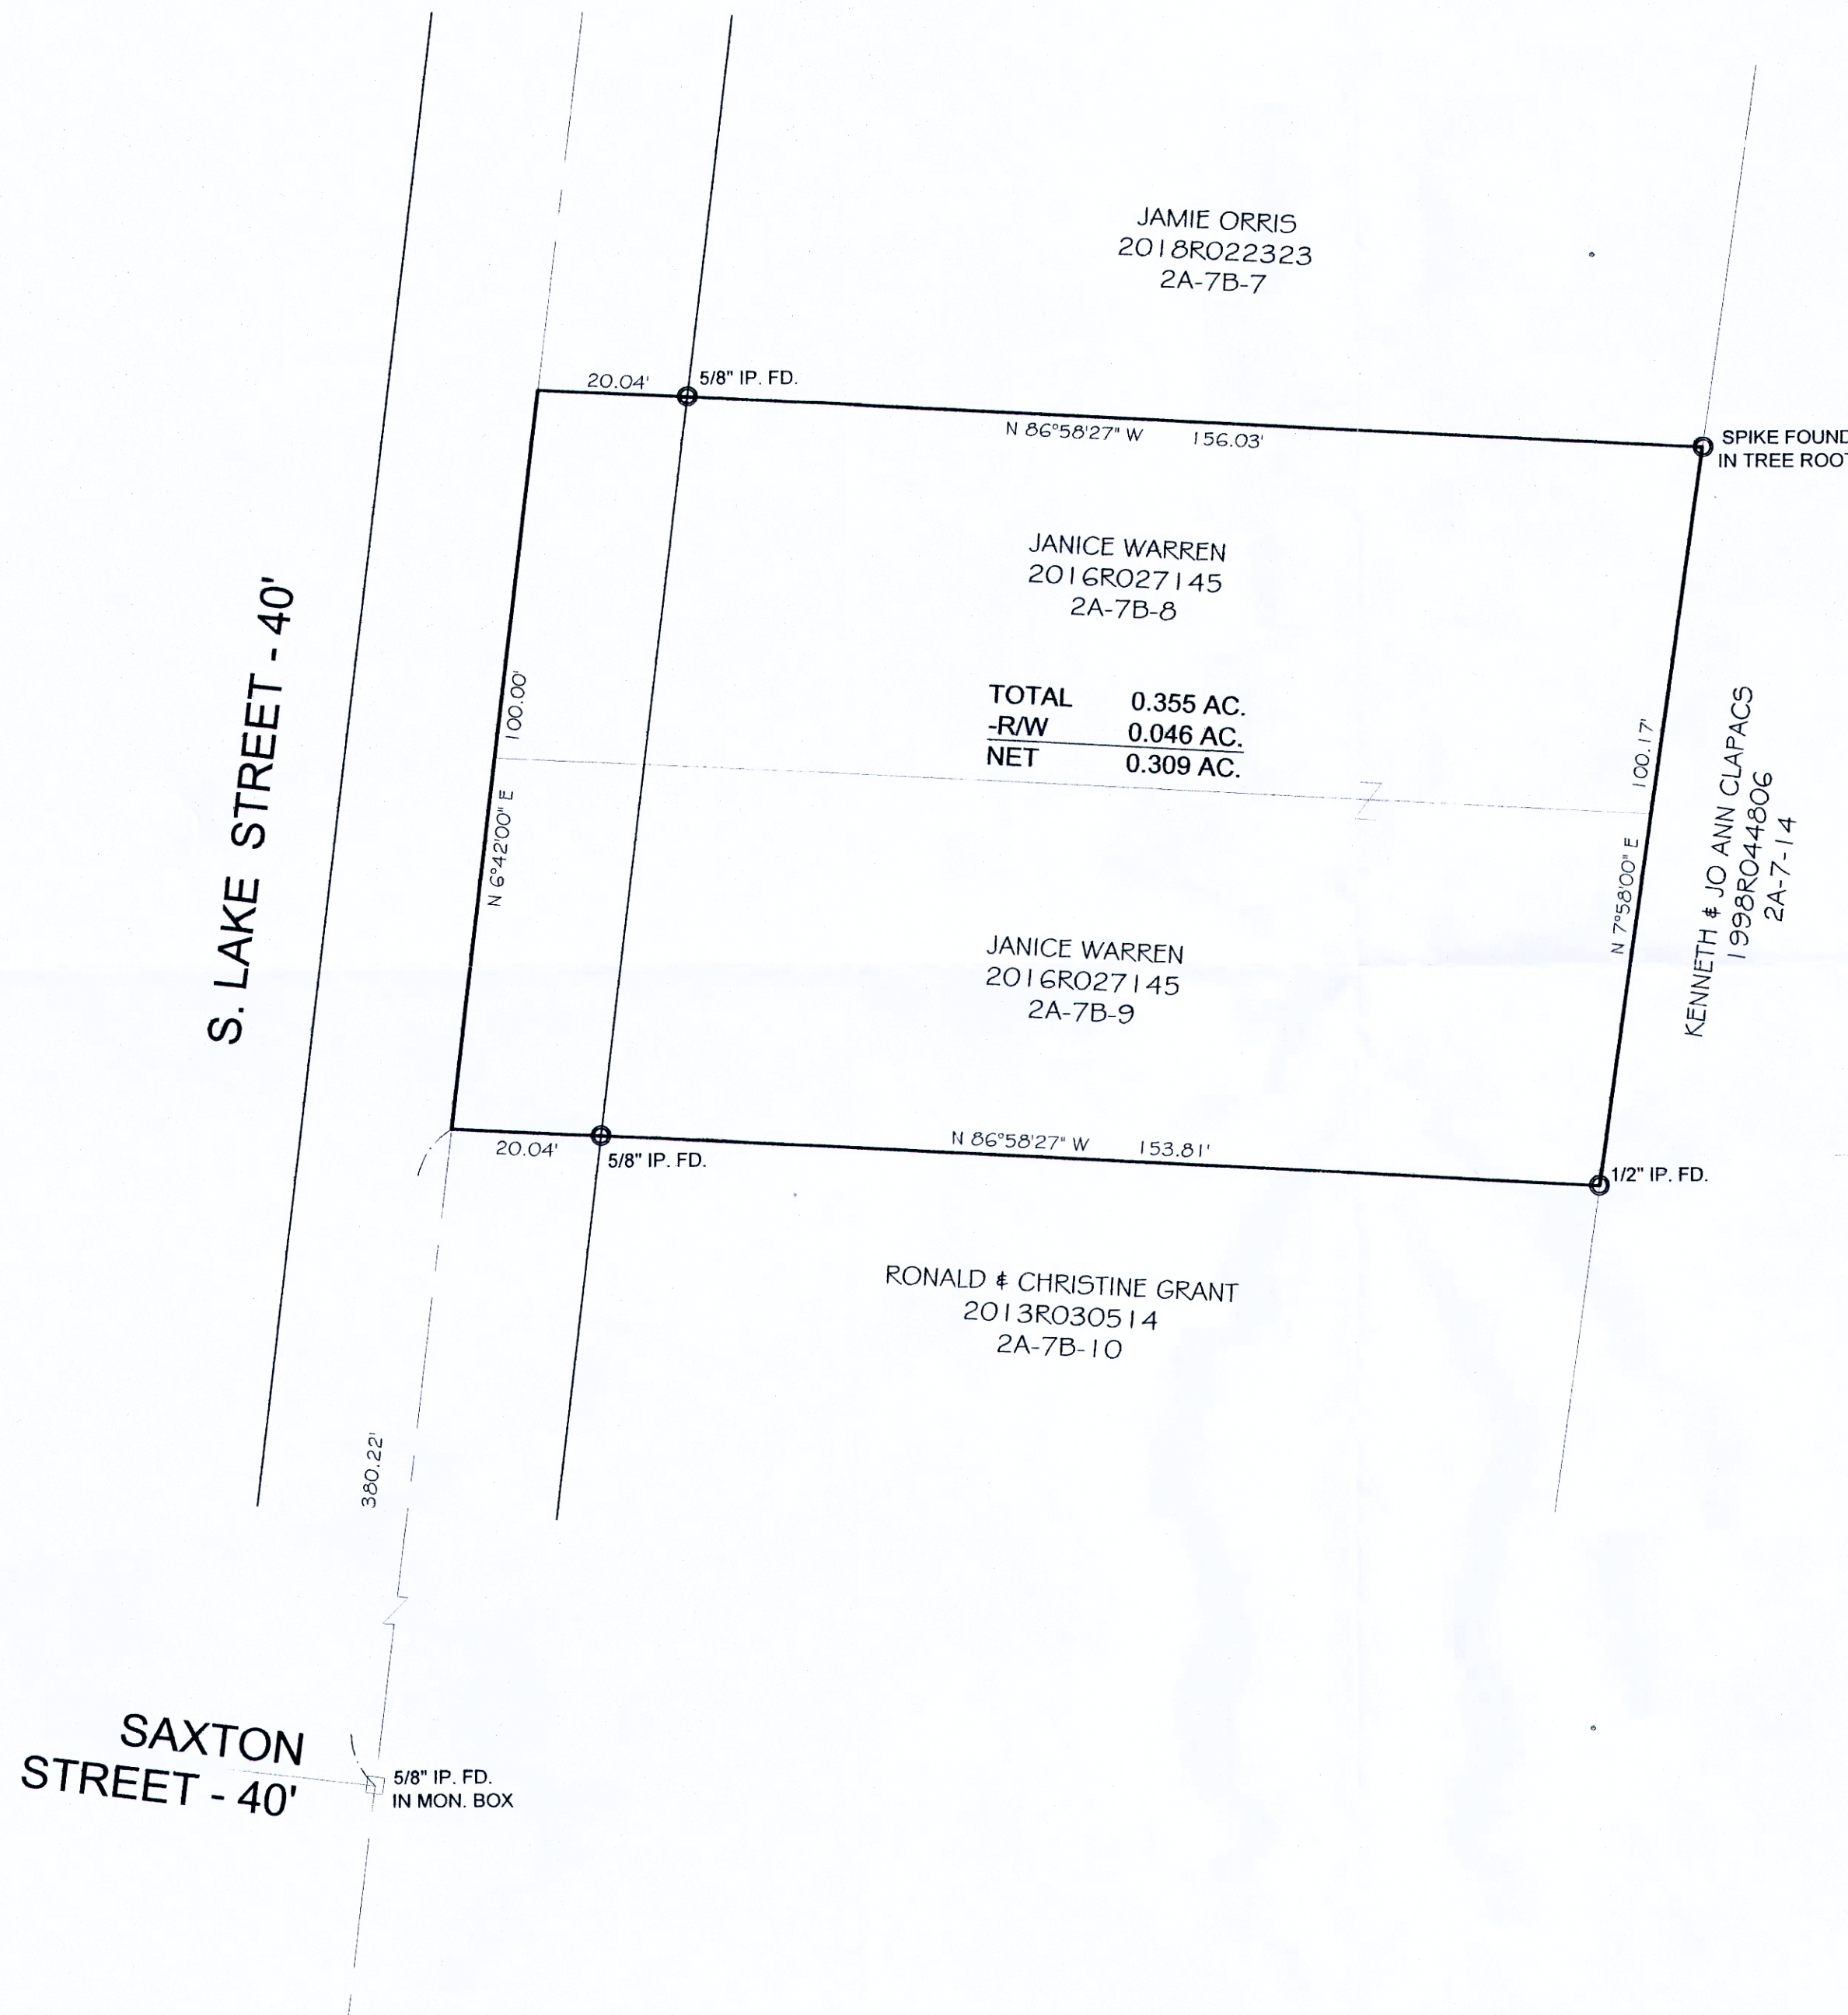

REVISIONS			Jones Surveying, LLC		
NO.	DATE	BY	ENGINEERS - SURVEYORS - PLANNERS		
1		CAD	1924 MENTOR AVE., PAINESVILLE, OHIO		
2		CAD	(PH.) 440-357-1811 (FAX) 440-357-9173		
3			DRAWN BY GMB	SCALE 1"=20'	PHONE NO. 440-357-1811
4			CHKD. HSJ	DATE 11/19/19	DRAWING NO.
5			CREW CHIEF	APPD	19-286