

WEST MAIN STREET (VARIABLE WIDTH)

N. 75°-03'-00" E
49.00'

40'


MAP OF SURVEY FOR

TIMOTHY BEHM

BEING PART OF LOT 56 OF HARVEYS SURVEY IN RANGE 6 TOWNSHIP II OF THE CONNECTICUT WESTERN RESERVE

VILLAGE OF MADISON

COUNTY OF LAKE - STATE OF OHIO

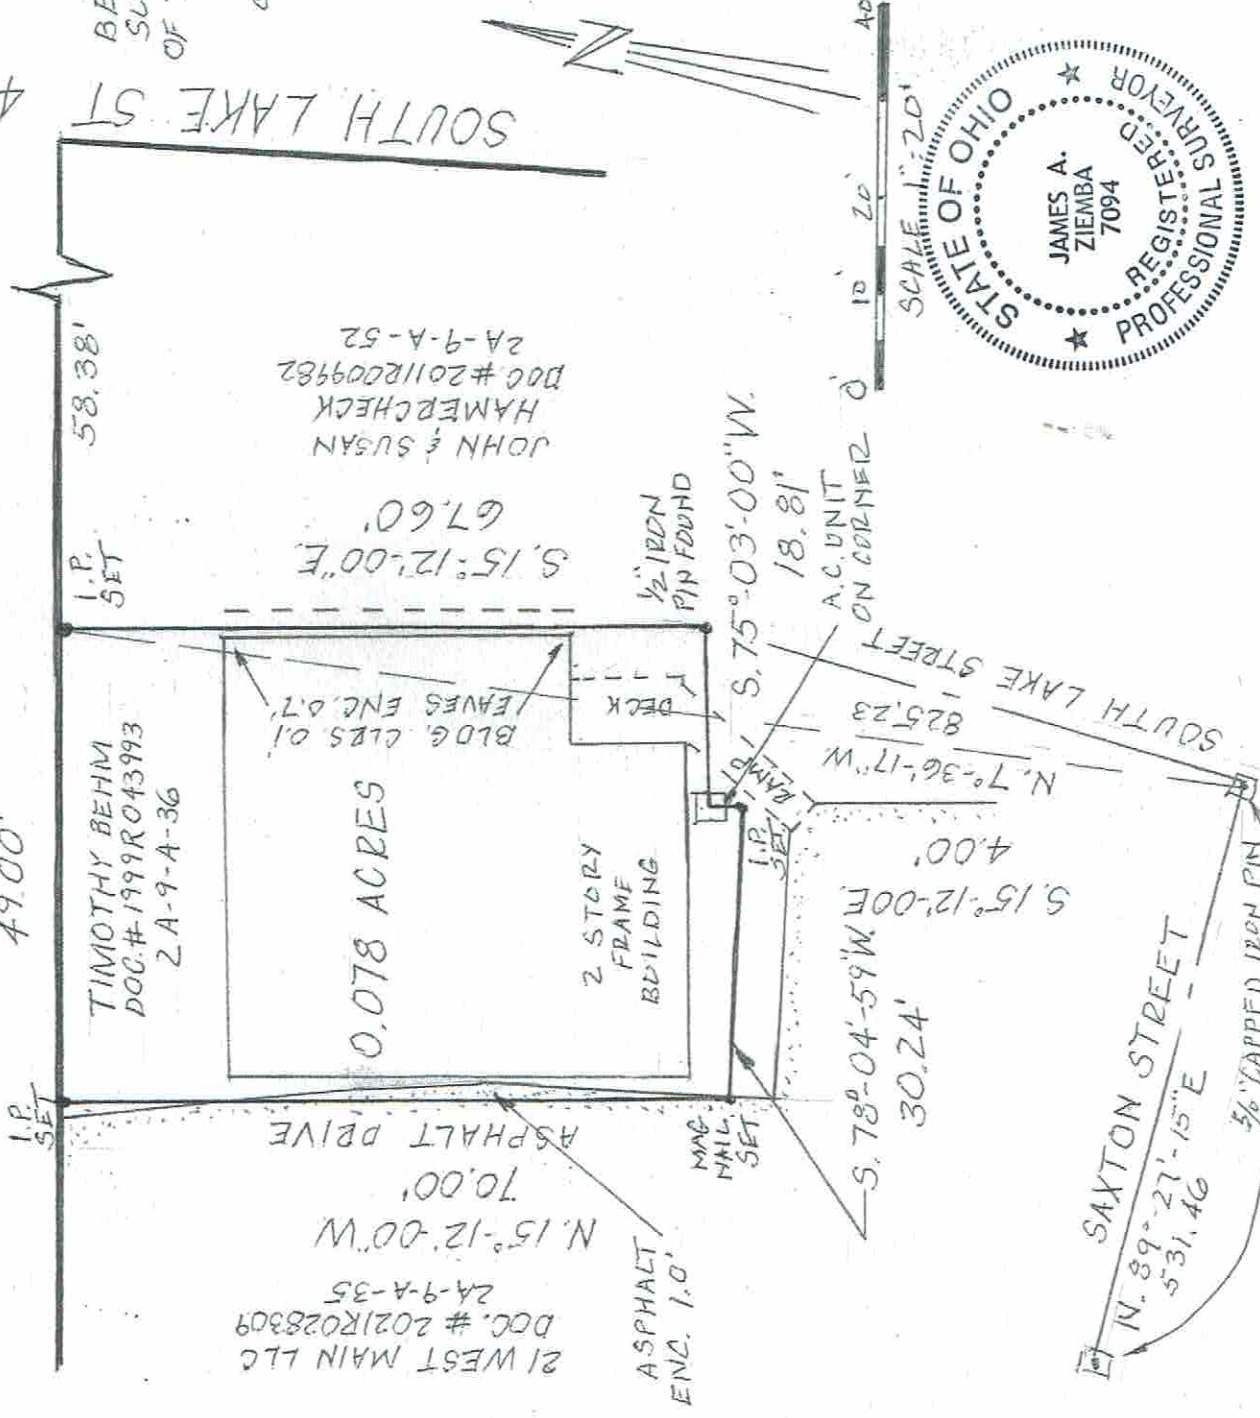

THIS MAP OF SURVEY REPRESENTS A TRUE FIELD SURVEY PERFORMED BY ME ON SEPT 24, 2021. BEARINGS SHOWN HEREON ARE TO AN ASSUMED MERIDIAN AND ARE USED TO DENOTE ANGLES ONLY. IRON PINS SET ARE 5/8" X 30" REBAR CAPPED "BENCHMARK #7094". DISTANCES ARE EXPRESSED IN FEET AND DECIMAL PARTS THEREOF IN ACCORDANCE WITH OHIO ADMINISTRATIVE CODE 4733-37.

James A. Ziemba
 JAMES A. ZIEMBA
 PROFESSIONAL SURVEYOR #7094
 10-11-2021



PERTINENT DOCUMENTS USED:
DEEDS USED AS SHOWN

BENCHMARK SURVEY COMPANY
 5964 SOUTH RIDGE ROAD
 MADISON, OHIO 44057
 440-428-8599