


LOT SPLIT
 OF A 0.2701 ACRE PARCEL
 OUT OF LAND CONVEYED TO THE BOARD OF EDUCATION
 BY DEED VOLUME "T", PAGE 257
 OF THE LAKE COUNTY DEED RECORDS
 AND BEING PART OF LOT 41 IN THE
 VILLAGE OF MADISON, LAKE COUNTY, STATE OF OHIO
 PP.# 02A-009B-006-0

Bearings are to an assumed
 meridian and are used to denote
 angles only.

MAIN STREET (aka S.R. 84) WIDTH VARIES

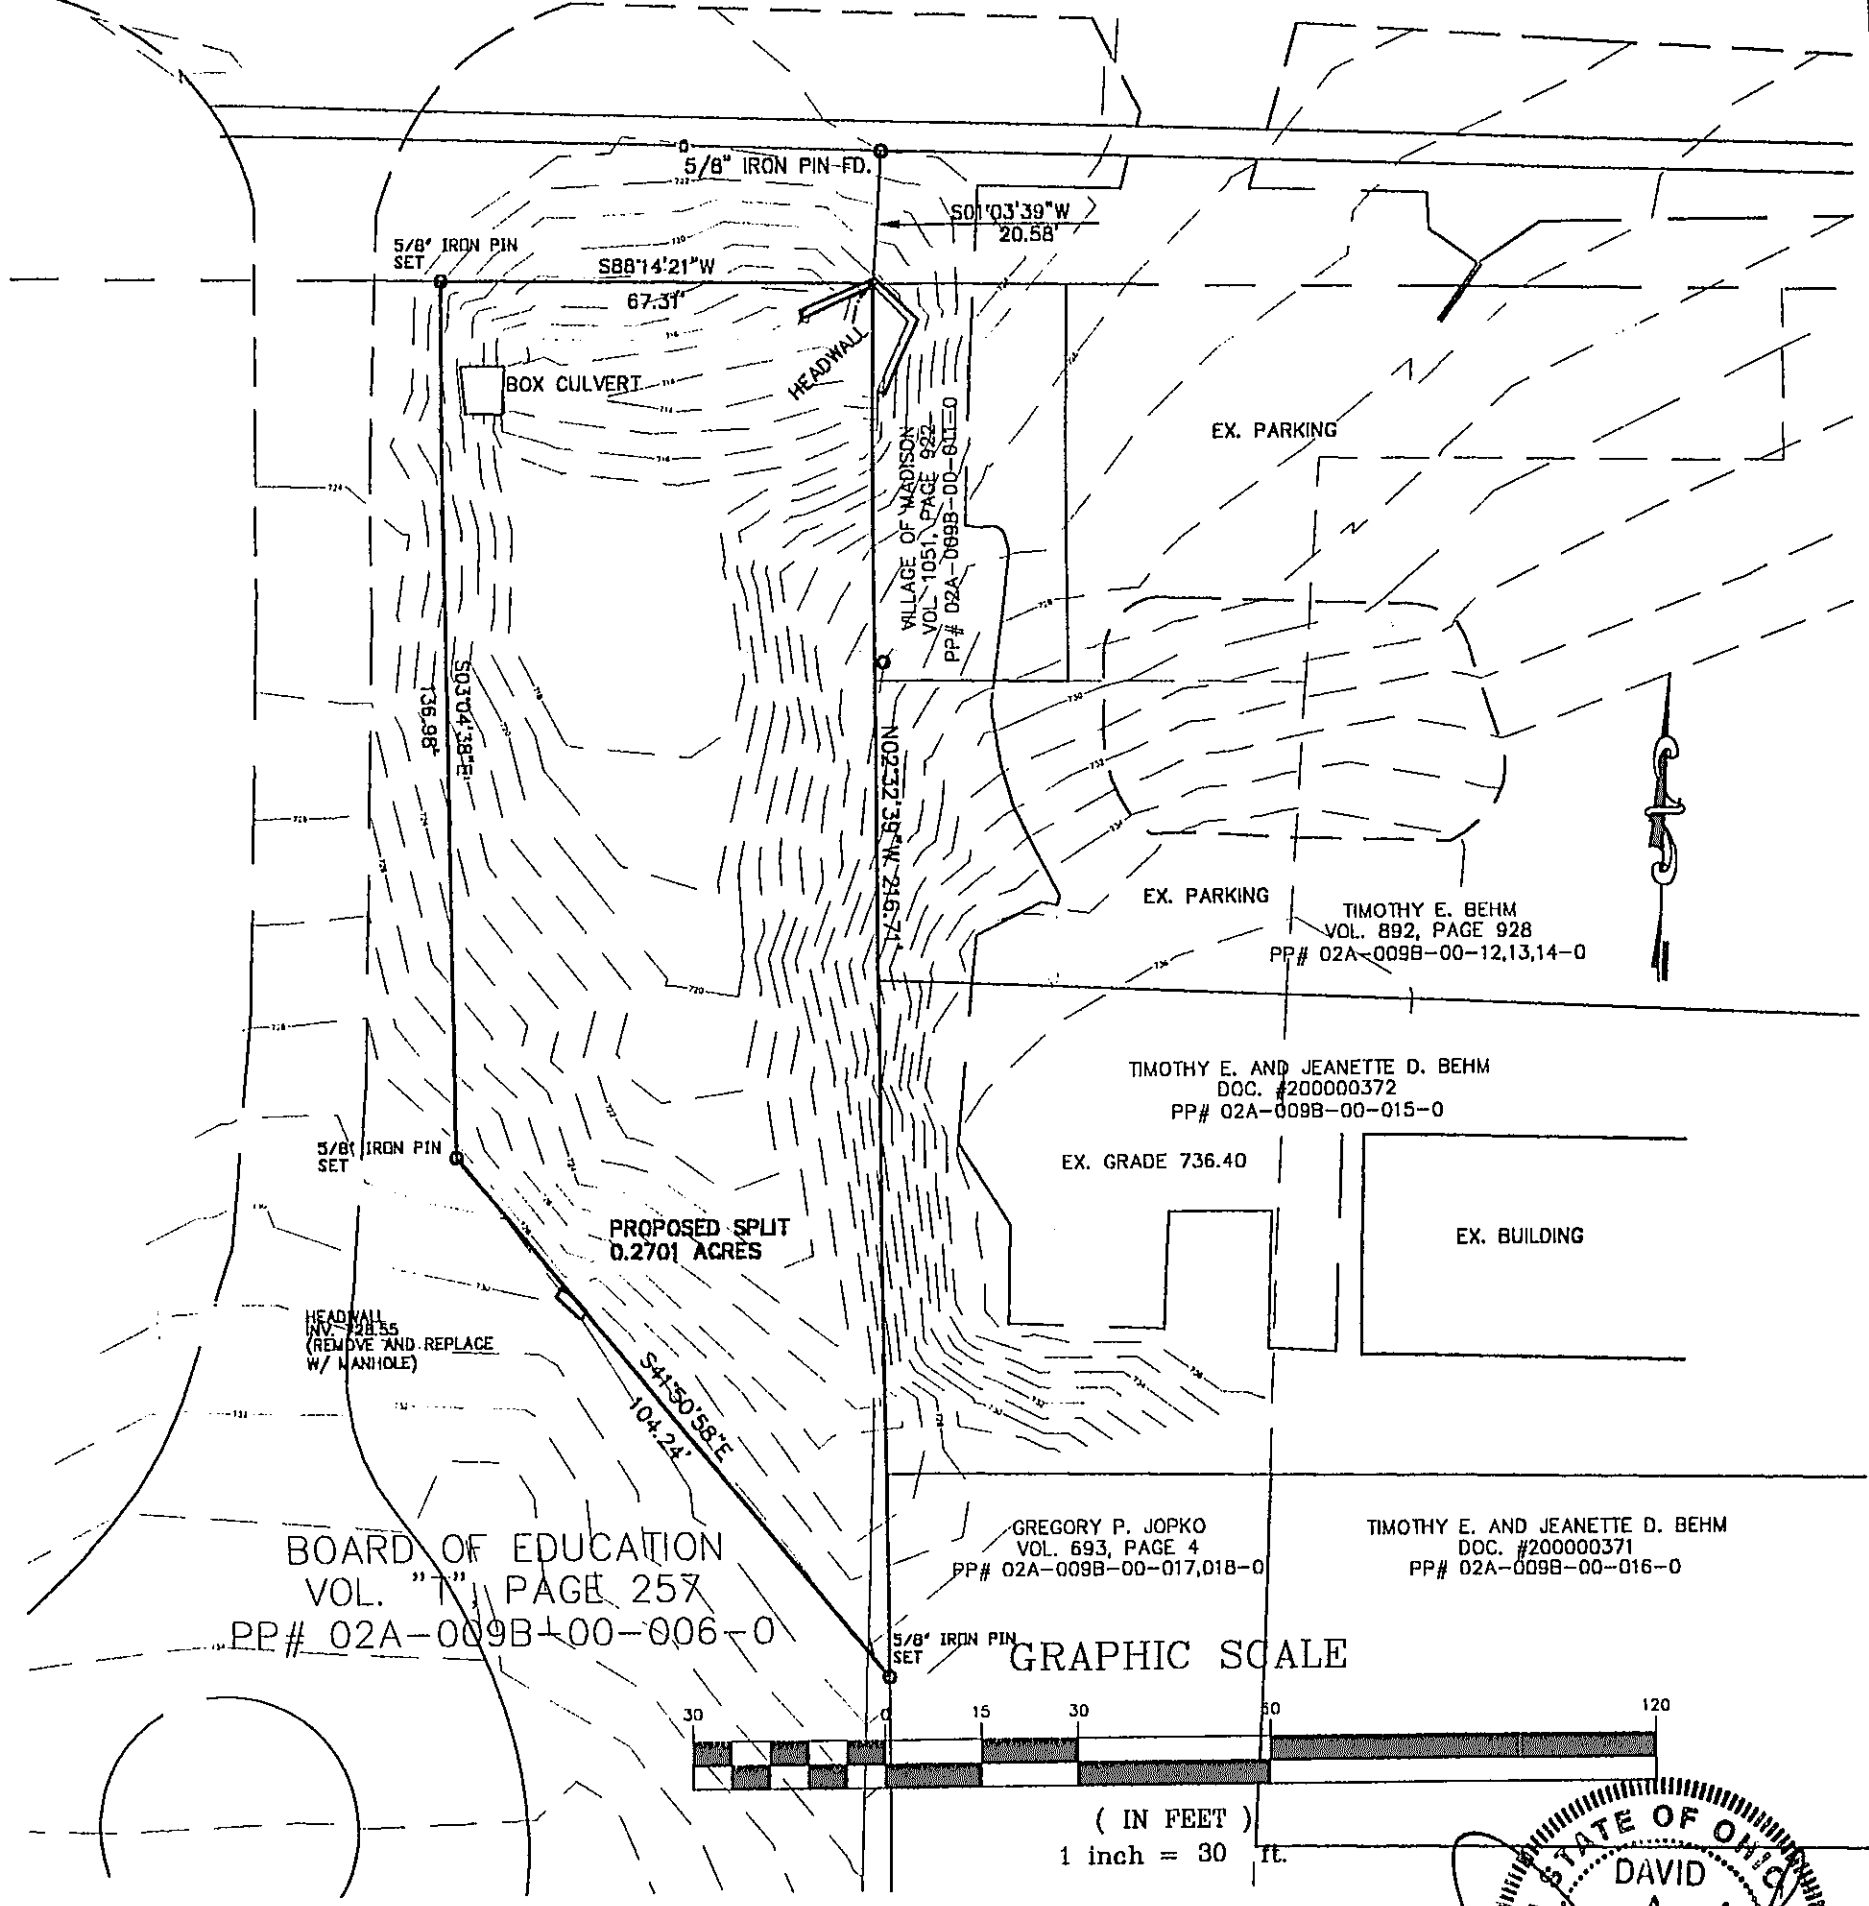

COR CONSULTANTS, INC. 23 S. FOREST ST. GENEVA, OHIO 44041 (440) 466-8085 FAX (440) 466-0706	DATE: AUG., 2002	22098	
	DRAWN BY: DAR		
	CHECKED BY: RMD		
	APPROVED BY: DAR	1	1
	PS No. 7597		

