


LOT SPLIT AND CONSOLIDATION OF PP#02A-013-A-00-005-0 AND PP#02A-013-A-00-007-0
 AND PP#02A-013-A-00-011-0
 BEING PART OF LOT 6 and 7, TRACT No. 2 IN THE VILLAGE OF MADISON
 LAKE COUNTY - STATE OF OHIO

NORFOLK SOUTHERN COMBINED RAILROAD
 PP# 02A-013-0-00-020-0
 VOL. 138, PAGE 314
 N74°21'25"E 414.50'

DISTANCES ARE GIVEN IN FEET AND DECIMAL PARTS THEREOF
 UNLESS OTHERWISE NOTED. SURVEYED AUGUST, 2018
 THIS PLAT WAS PREPARED UNDER MY SUPERVISION AND IS
 CORRECT TO THE BEST OF MY KNOWLEDGE AND BELIEF
 AND IN ACCORDANCE WITH THE PROVISIONS OF
 CHAPTER 4733-37 OF THE OHIO ADMINISTRATIVE CODE.

David A. Rapp
 DAVID A. RAPP P.S. No. 7597

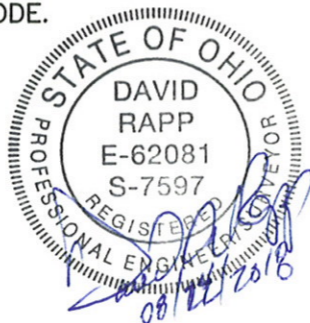


ALL IRON PINS SET ARE 5/8" (30" OF LENGTH)
 AND ARE IDENTIFIED BY A PLASTIC CAP BEARING
 THE IMPRINT "7597".

APPROVED
 BY *[Signature]*
 DATE 8/21/19
MADISON VILLAGE
ZONING INSPECTOR

DAVID RAPP SERVICES
 dave@usaeq.com
 (440) 983-1607

SOURCES:
 DEEDS AND PLATS AS NOTED

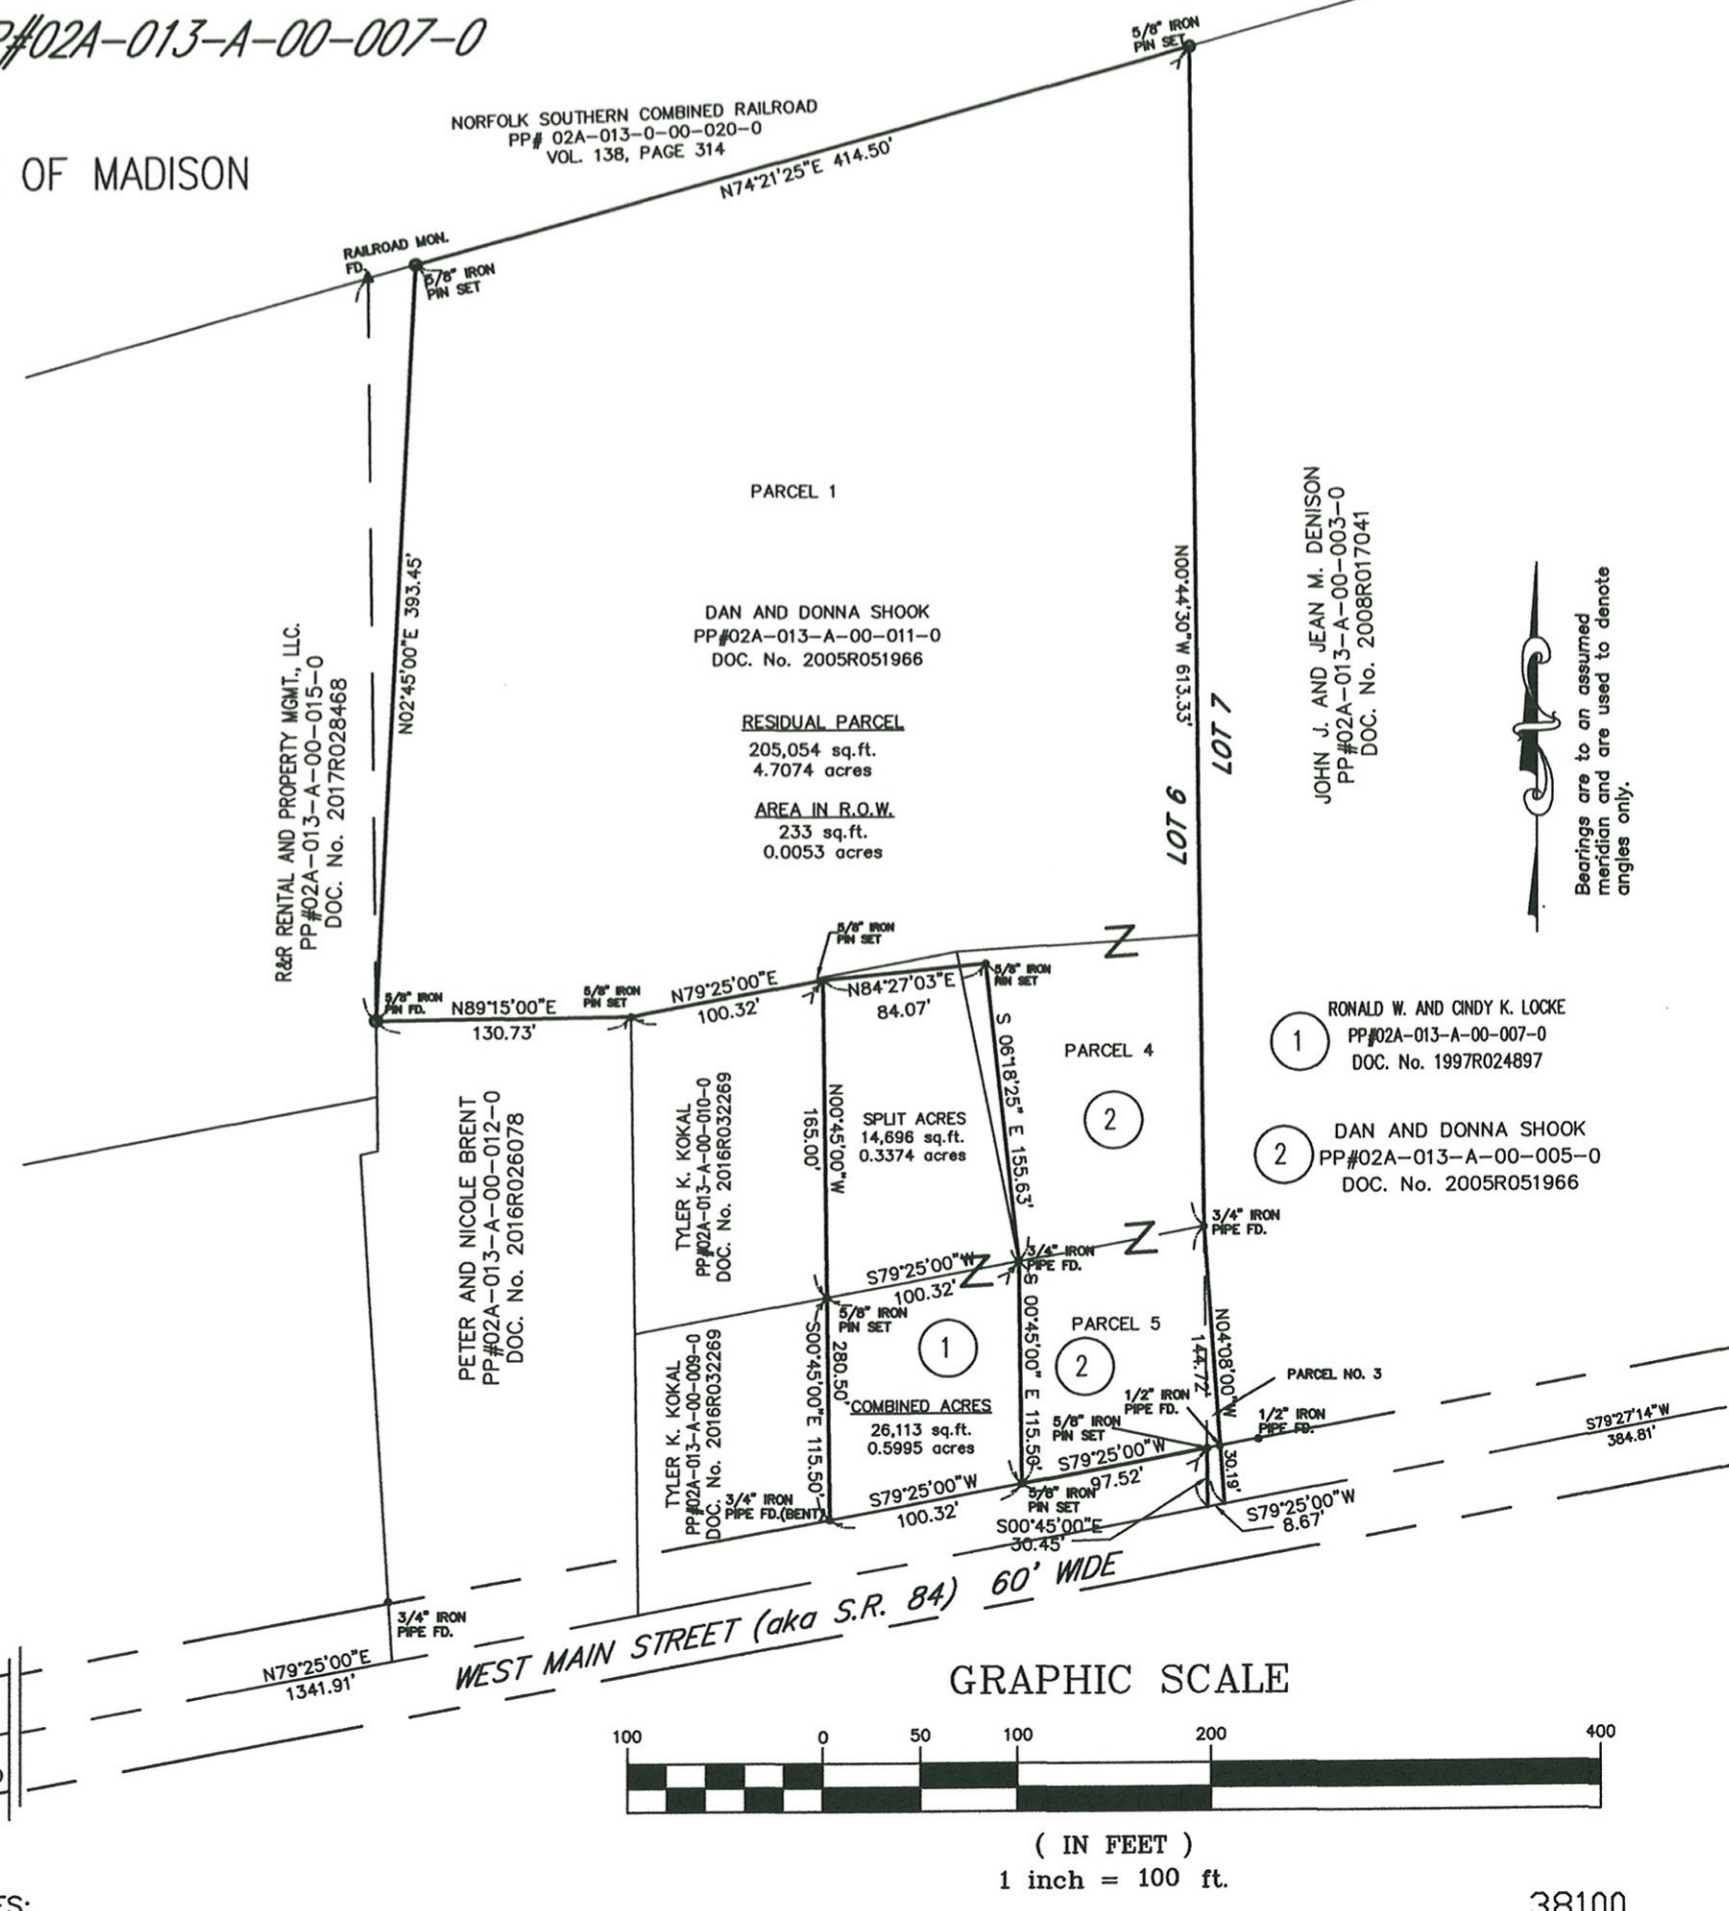

JOHN J. AND JEAN M. DENISON
 PP#02A-013-A-00-003-0
 DOC. No. 2008R017041

