

TOTAL 27 827⁶ ACRES
 R/W 0 392⁵ ACRES
 NET 27 435³ ACRES

TOTAL - 22 200⁶ Ac
 LOT SPLIT "A" - 2 952⁰ Ac
 BALANCE - 19 248⁶ Ac
 R/W - 0 167² Ac
 NET - 19 081⁴ Ac


LOT SPLIT "A"
 TOTAL 2 952⁰ ACRES
 R/W 0 192⁰ ACRES
 NET 2 759² ACRES

*John Ruth →
 John Ruth.
 new legal
 correction
 per
 survey
 (3)
 John
 Ruth.*

*ella →
 Ella*

*1 & 2 in one step
 or two steps*

NOTE ALL IRON PINS SET ARE
 5/8" X 30" AND CAPPED
 BABCOCK JONES & ASSOC

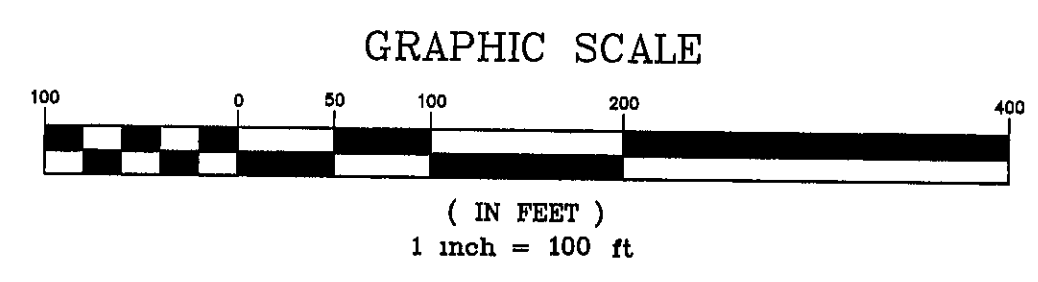

RADCLIFFE ROAD - 60'

NAME *Harry Jones, Jr.* DATE *10/10/02*



REV NO.	DESCRIPTION	DATE	BY	CHK'D

bj BABCOCK, JONES AND ASSOCIATES, INC
 CIVIL ENGINEERS - SURVEYORS - LAND PLANNERS
 PAINESVILLE OHIO 44077

DATE 10/10/02
 DESIGN BY H J
 DRAWN BY N S
 APPROVED BY H J

PLAT OF SURVEY
 FOR
 JOHN KOHR
 LOT 40'S 4 & 5
 LEROY TOWNSHIP LAKE COUNTY STATE OF OHIO

SCALE 1"=100'
JOB NO 02-216
SHEET 1 OF 1