


Bearings are based upon the centerline of Callow Road being South 0°06'00" East and are used to describe angles only.

NAME Harry Jones #6343 DATE 6/9/03

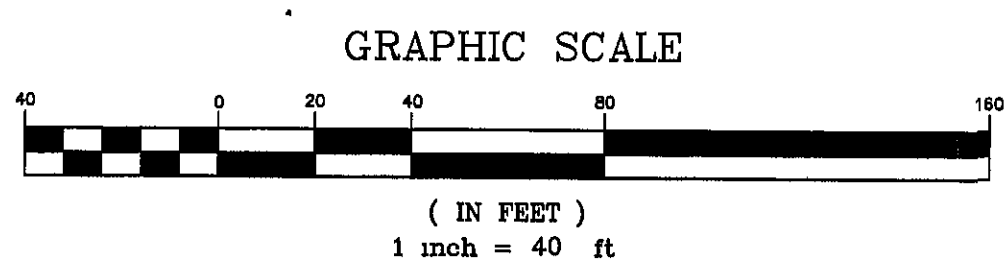

NOTE ALL IRON PINS SET ARE 5/8" X 30" AND CAPPED BABCOCK, JONES & ASSOC

EXISTING UTILITIES NOTE THE SIZE AND LOCATION, BOTH HORIZONTAL AND VERTICAL OF THE UNDERGROUND UTILITIES SHOWN HEREON, HAVE BEEN OBTAINED BY A SEARCH OF AVAILABLE RECORDS. WHERE PRACTICAL, HOWEVER, BABCOCK, JONES AND ASSOCIATES, INC. DOES NOT GUARANTEE THE COMPLETENESS NOR ACCURACY THEREOF.



REV. NO.	DESCRIPTION	DATE	BY	CHK'D
1	REVISED PER L.C. ENGINEER	6-16-03	HJ	NS

**bj** BABCOCK, JONES AND ASSOCIATES, INC  
CIVIL ENGINEERS - SURVEYORS - LAND PLANNERS  
PAINESVILLE OHIO 44077

DATE 5/27/03  
DESIGN BY HJ  
DRAWN BY NS  
APPROVED BY HJ

PLAT OF SURVEY FOR JACK WATERWASH  
7806 CALLOW ROAD LOT 46.13 PARCEL # 7A-3-3  
LERoy TOWNSHIP LAKE COUNTY STATE OF OHIO

SCALE 1"=40'  
JOB NO 03-116  
SHEET 1 OF 1