


**PLAT OF SURVEY  
For  
PAUL JAMES & MARY P. GREIG**

SITUATED IN THE TOWNSHIP OF LEROY,  
COUNTY OF LAKE AND THE STATE OF OHIO  
AND KNOWN AS BEING A PART OF ORIGINAL  
LEROY TOWNSHIP LOT NUMBER 13.

**LEGEND**

- IPS Iron Pin Set I.D. "SCHWARTZ"
- iPin Iron Pin
- iPipe Iron Pipe
- Mon Monument
- Mon Stone or Highway Monument
- Fnd Found
- D Deed
- R/Rec Record
- M/Msd Measured
- O/Obs Observed
- C/Calc Calculated
- U. Used
- D.R. Dead Record
- O.R. Official Record
- C.L. C/L Centerline

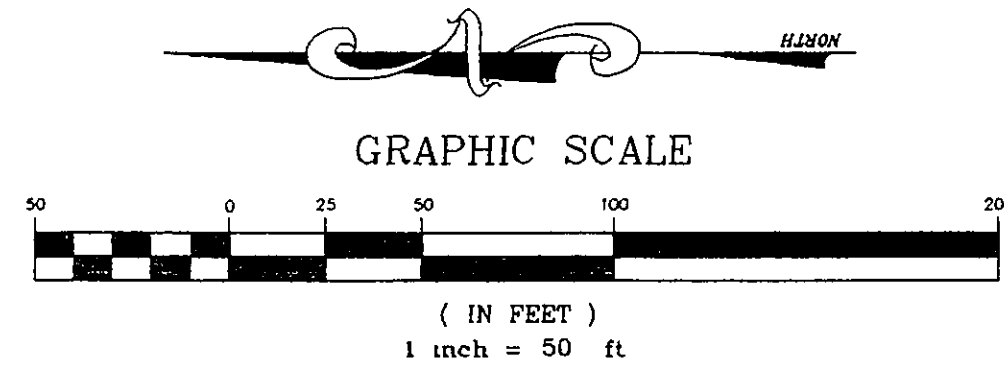


CURVE	LENGTH	RADIUS	DELTA	CHORD	CH LENGTH	TANGENT
C1	50.52	505.71	5°43'26"	N16°42'40"E	50.50	25.28
C2	170.43	314.99	31°00'00"	S04°04'23"W	168.35	87.35
C3	115.82	588.97	11°16'00"	S17°03'37"E	115.63	58.09

MARY GREIG RILEY & ELIZABETH GREIG STRICKER  
VOL. 661, PG. 121  
P.P.N. 07-A-003-E-00-016-0

PAUL JAMES & MARY P. GREIG  
VOL. 799, PG. 1080  
P.P.N. 07-A-003-E-00-017-0

DAVID C. & MARY SUSAN HYTREE  
VOL. 774, PG. 1048  
P.P.N. 07-A-003-E-00-006-0

RALPH E. & DOROTHY S. ORIENT  
VOL. 1150, PG. 439  
P.P.N. 07-A-003-E-00-007-0

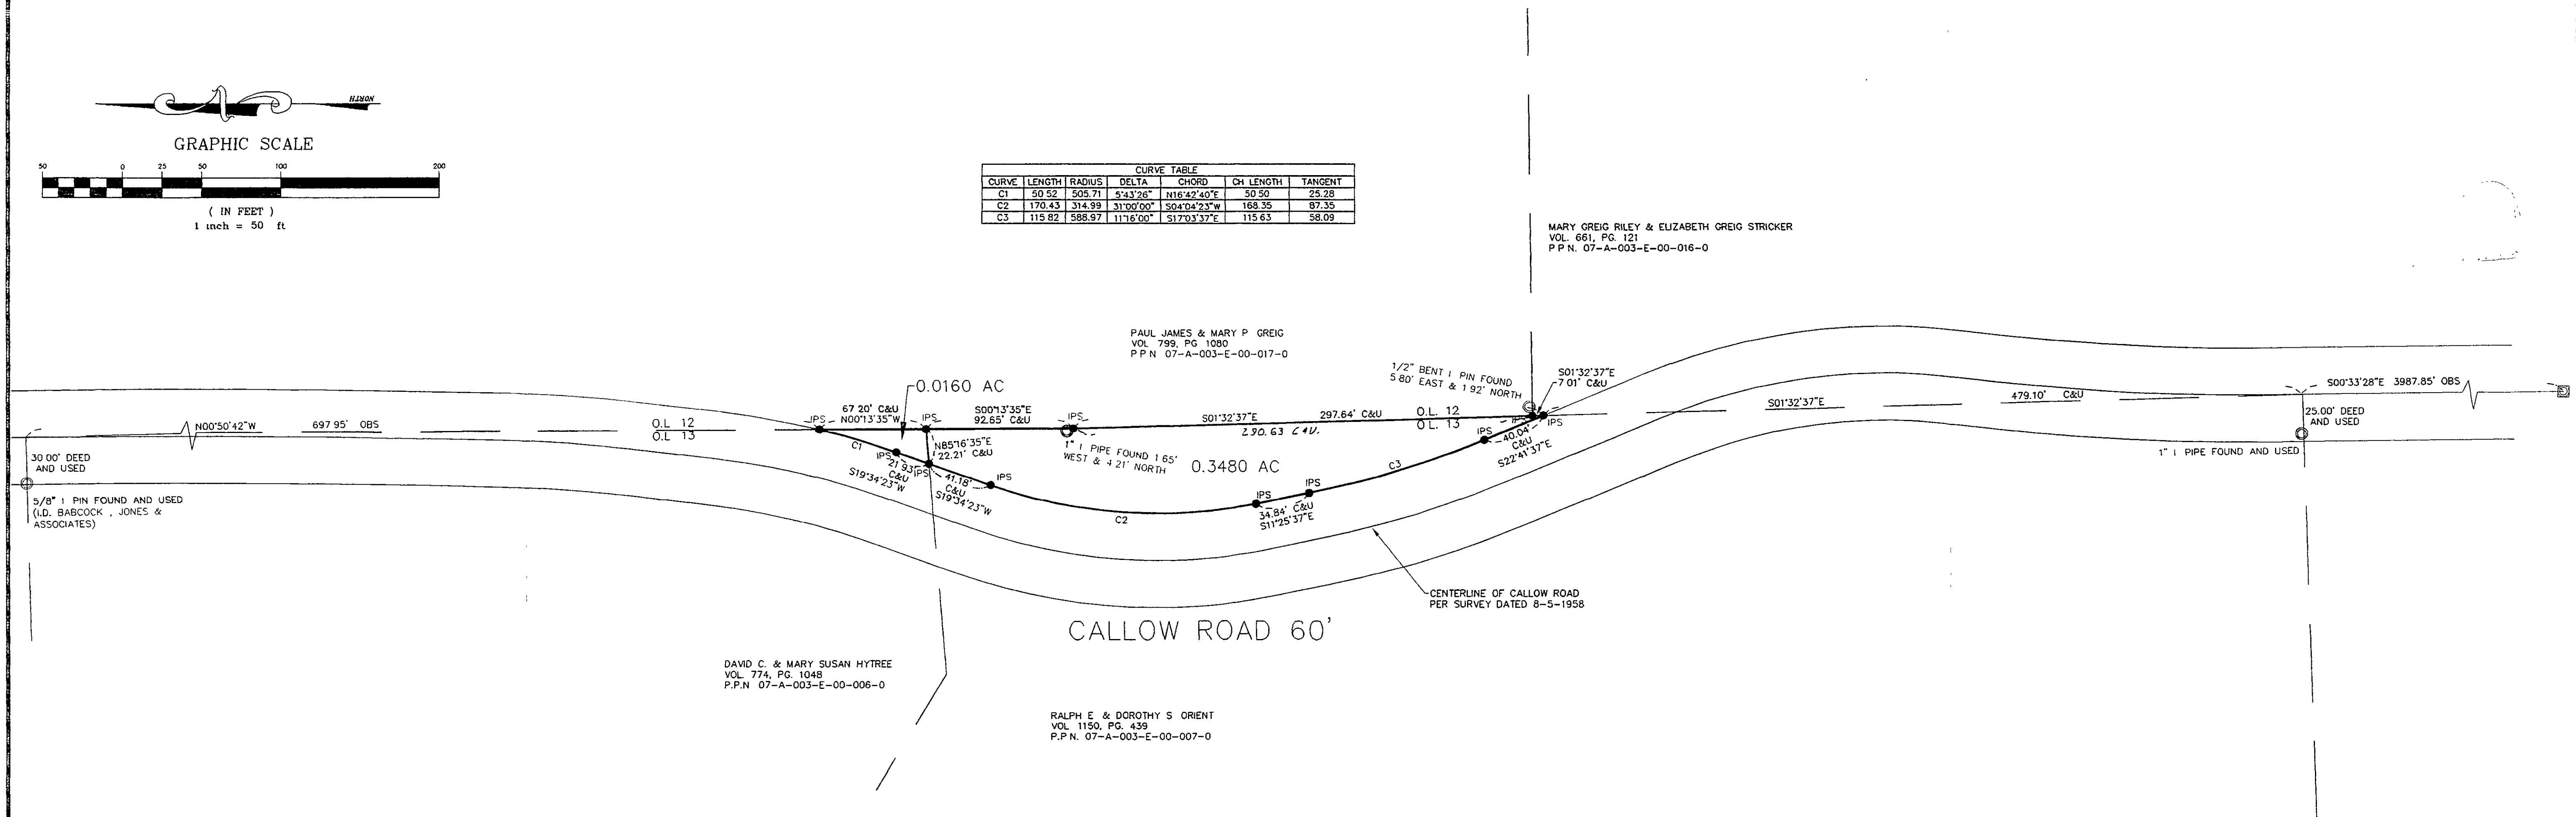


**PREPARED FOR:  
MARY GREIG  
8187 CALLOW ROAD  
PAINSVILLE, OHIO 44077**

**NOTES AND REFERENCES**

1. "CALLOW ROAD" CENTERLINE SURVEY  
MAP DATED 8-5-1958
2. "SURVEY OF LAND FOR EARL RADCLIFFE"  
DATED APRIL 1940 BY WILLIAM R. GREY  
ENGINEERING CO.
3. "PLAT OF SURVEY FOR JACK  
WATERWASH" DATED 5-27-03 BY  
BABCOCK, JONES & ASSOC.

I HEREBY CERTIFY THAT THIS PLAT WAS PREPARED FROM  
A FIELD SURVEY MADE UNDER MY DIRECT SUPERVISION.  
MONUMENTS WERE FOUND OR SET AS INDICATED.  
DIMENSIONS ARE EXPRESSED IN FEET AND DECIMAL PARTS  
THEREOF. BEARINGS REFER TO AN ASSUMED MERIDIAN AND  
ARE INTENDED TO INDICATE ANGLES ONLY. ALL OF WHICH  
ARE CORRECT TO THE BEST OF MY KNOWLEDGE AND BELIEF.  
THIS PLAT WAS PREPARED IN ACCORDANCE WITH THE  
PROVISIONS OF CHAPTER 4733-37 OF THE OHIO  
ADMINISTRATIVE CODE.

*Rudy E. Schwartz* 12/18/03  
RUDY SCHWARTZ, P.S. #7193 Date  
REVISED PER COUNTY 1-20-04

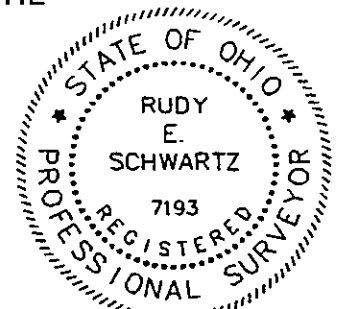

**PREPARED BY:  
SCHWARTZ LAND SURVEYING INC.  
RUDY E. SCHWARTZ  
PROFESSIONAL SURVEYOR  
12121 KINSMAN ROAD  
NEWBURY, OHIO 44065  
440-564-8174 Fax: 440-564-8285**

03-22