


GRAPHIC SCALE
 (IN FEET)
 1 inch = 200 ft.
 Basis of Bearings is the Eaglebrook Subdivision Plat
 As recorded in Vol. 24 Pg. 7 LCP

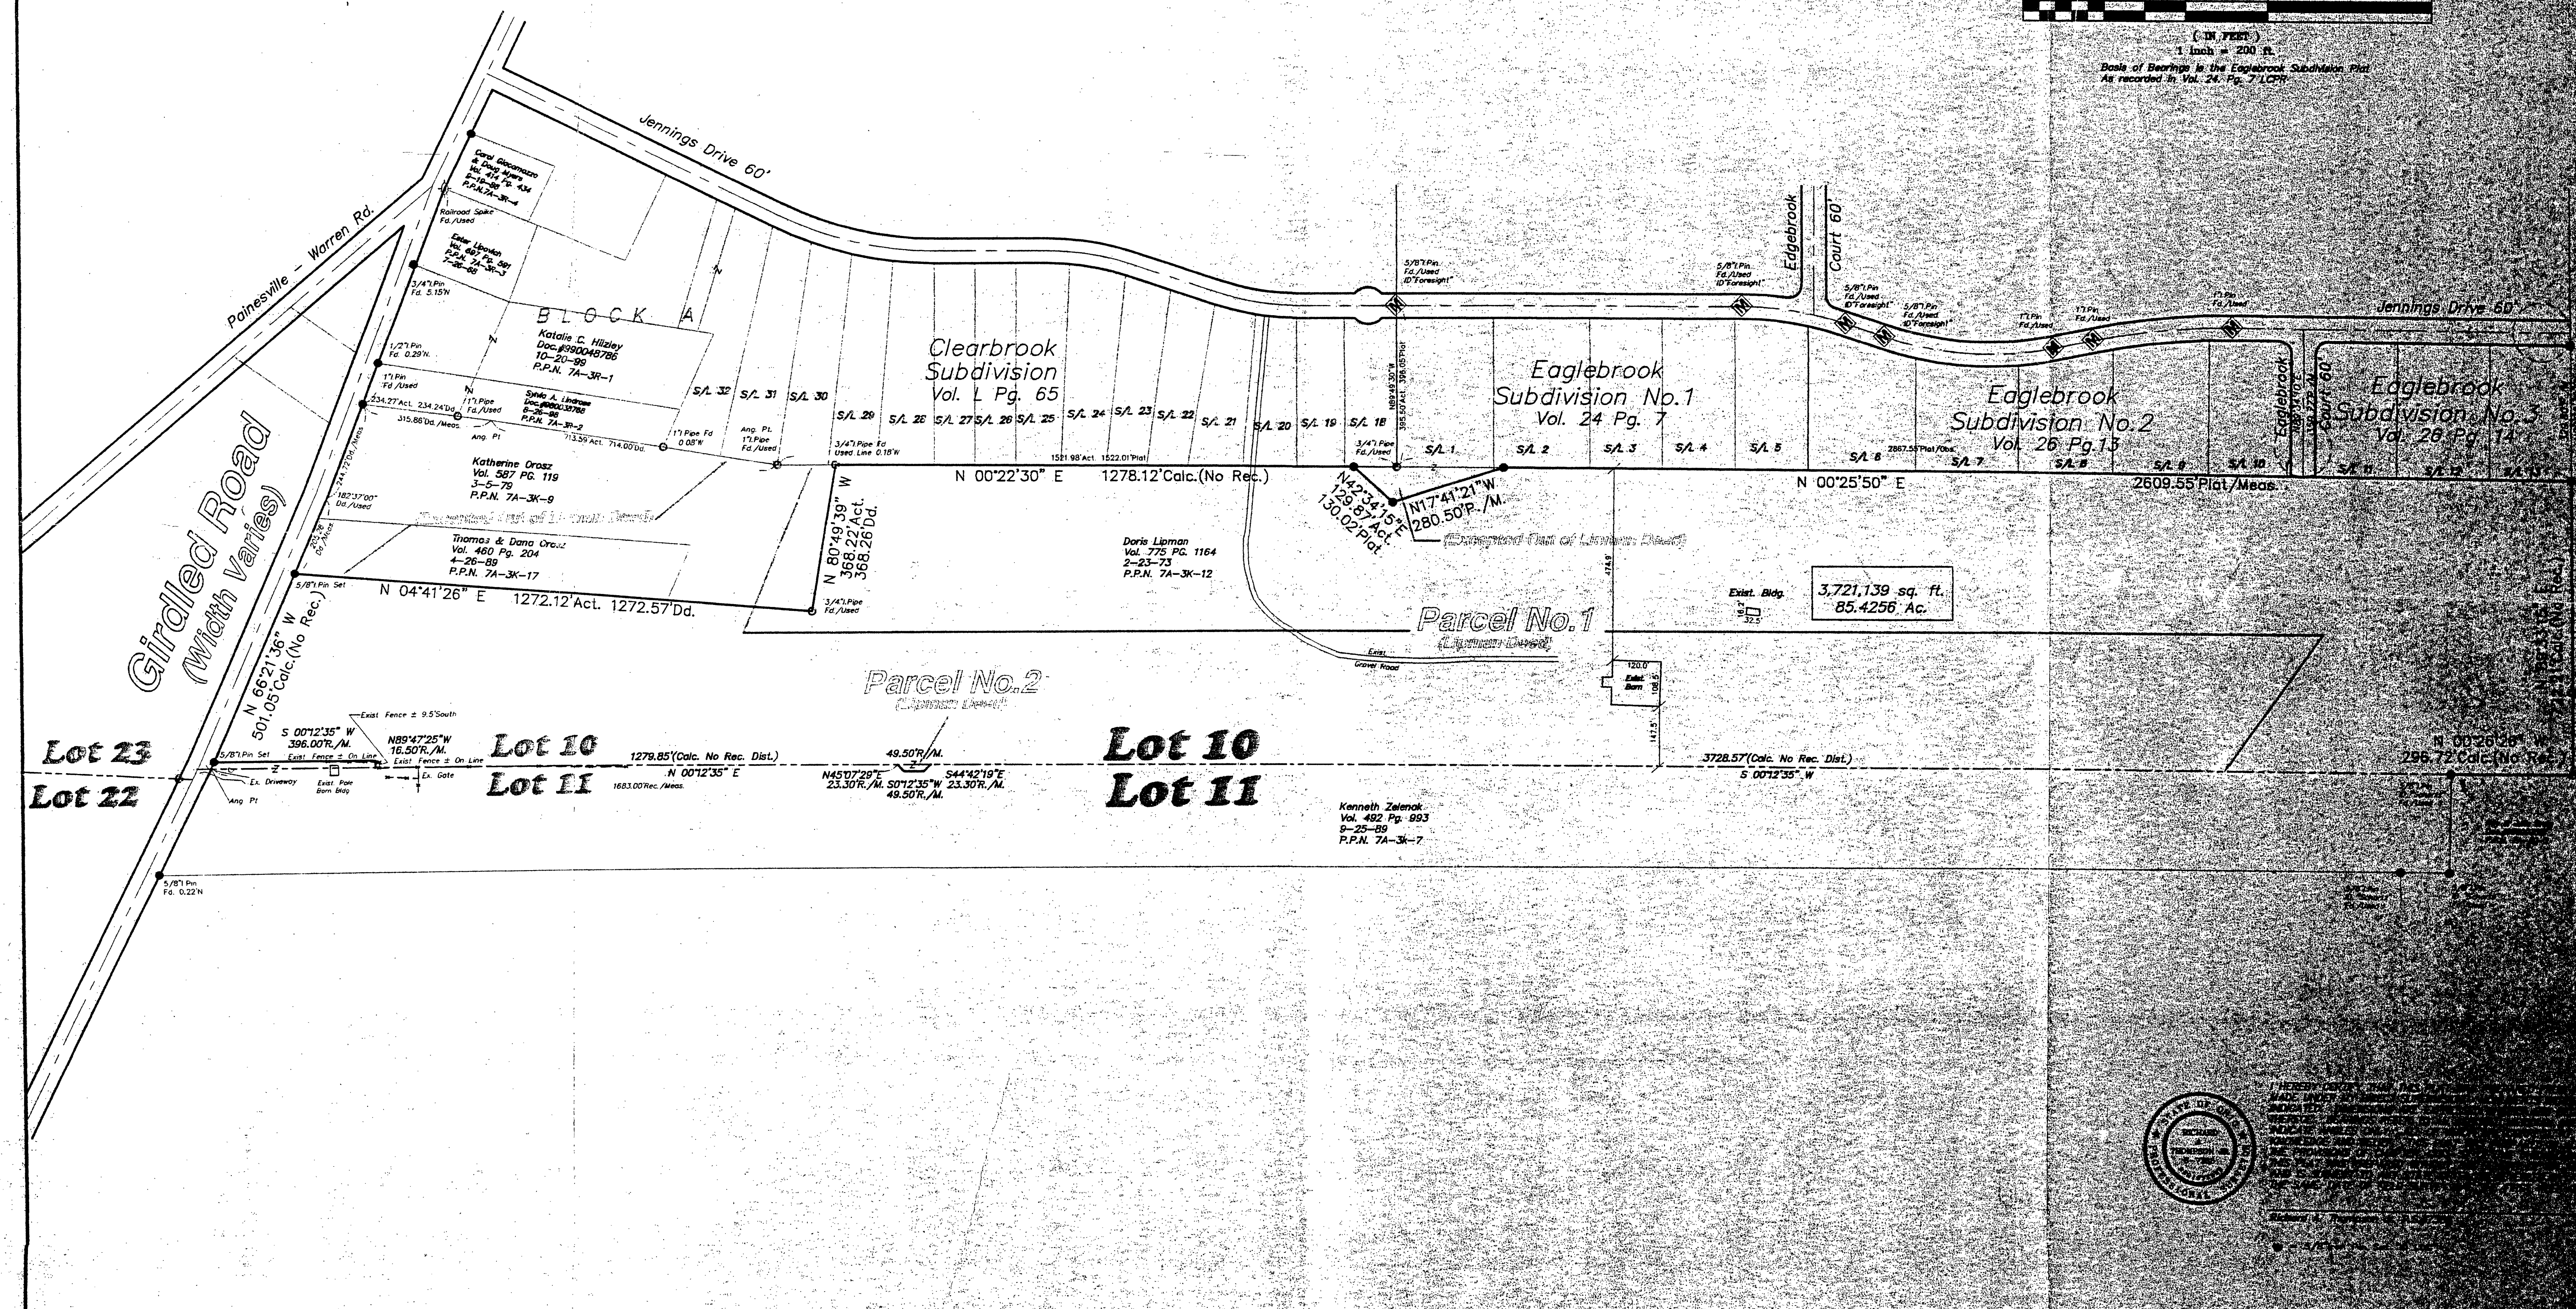


GRNBBS

REV. No.	DATE	BY	CHK'D

LAND DESIGN consultants
 Civil Engineers and Surveyors
 6635 EAST AVENUE - LEXINGTON, OHIO 44500
 TELEPHONE: 255-5463, 354-9639, 351-1440

Plat Of Survey
For Sunrise Dev.
 LeRoy Township - Lake County - Ohio

DATE: 7/22/00
 SCALE: HOR: 1"=200'
 VERT: 1"=40'
 FILENAME: RTA\Resurvey
 CHK'D BY:
 F.B. No. DE

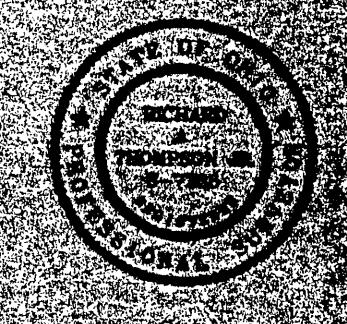

STATE OF OHIO
 SURVEYOR
 [Signature]
 [Seal]

Part of Lots 10 & 11